


APPENDIX 1 - SITE PLAN


SCALE: 1"=30'-0"




NORTH

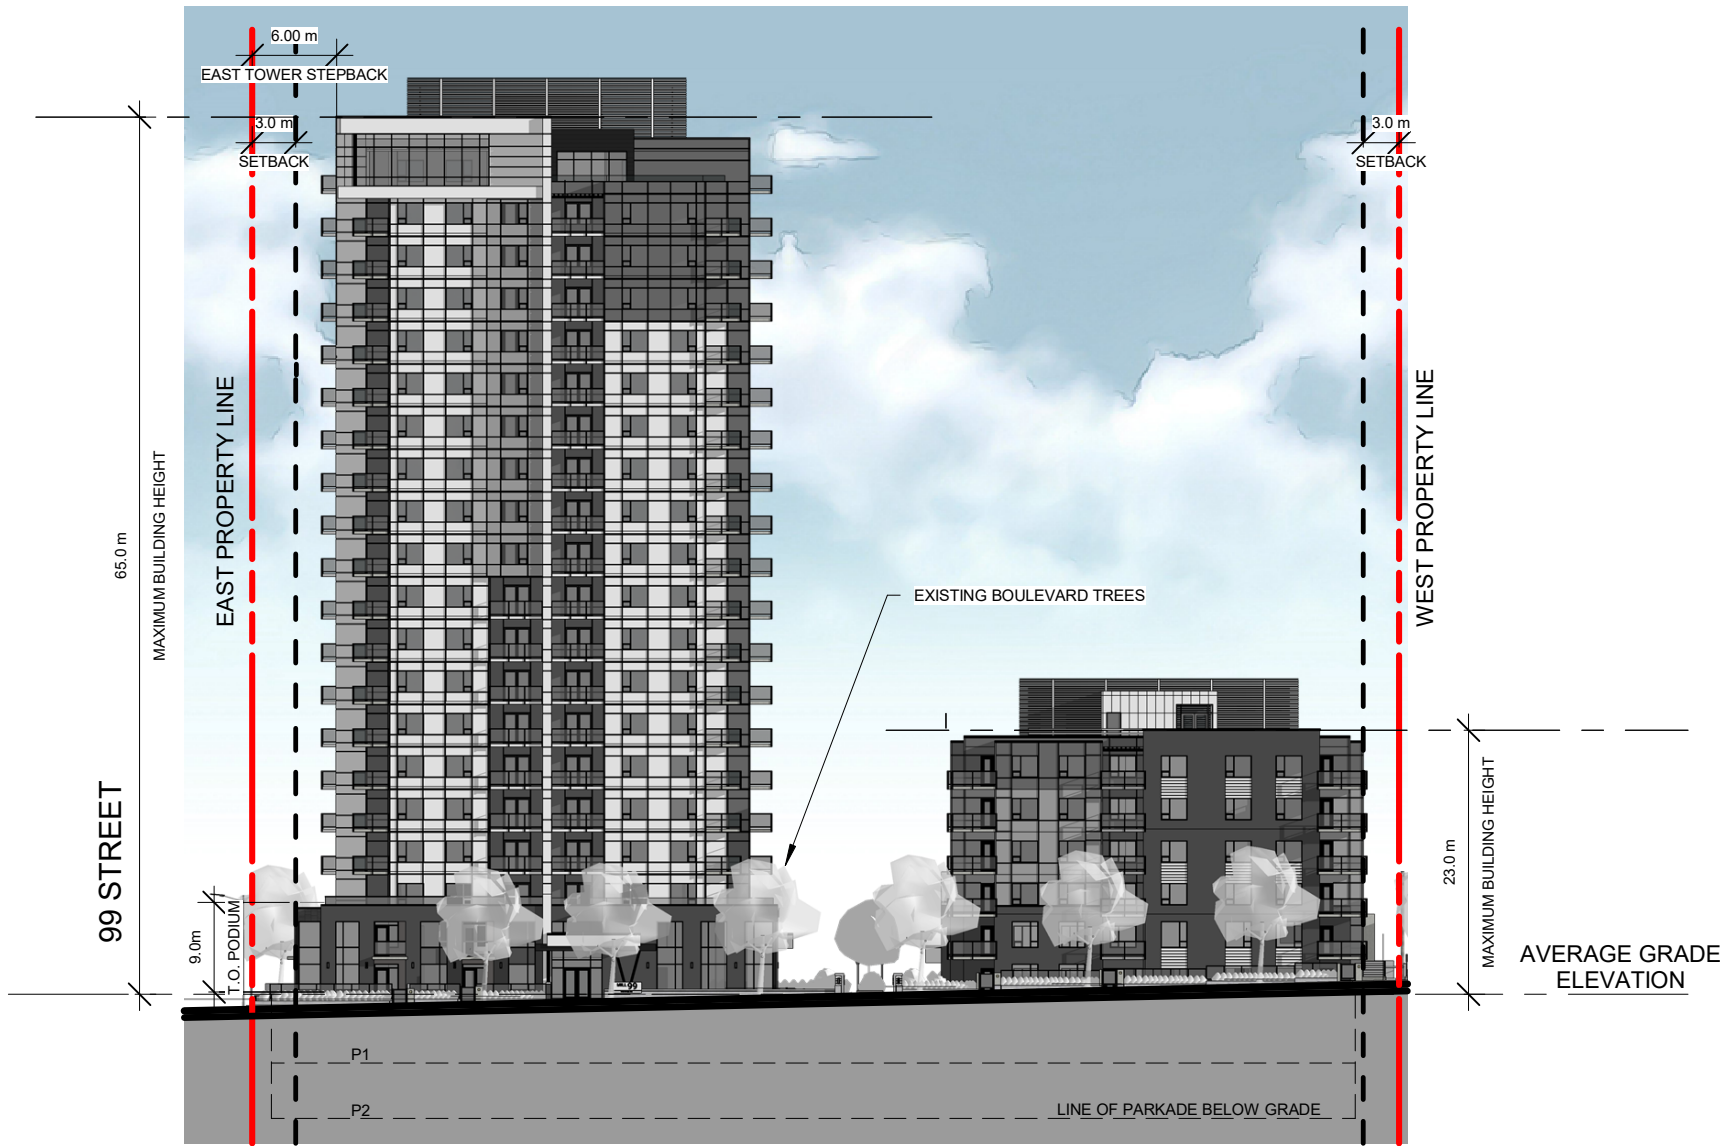


APPENDIX 2A - NORTH ELEVATION
 SCALE: NTS

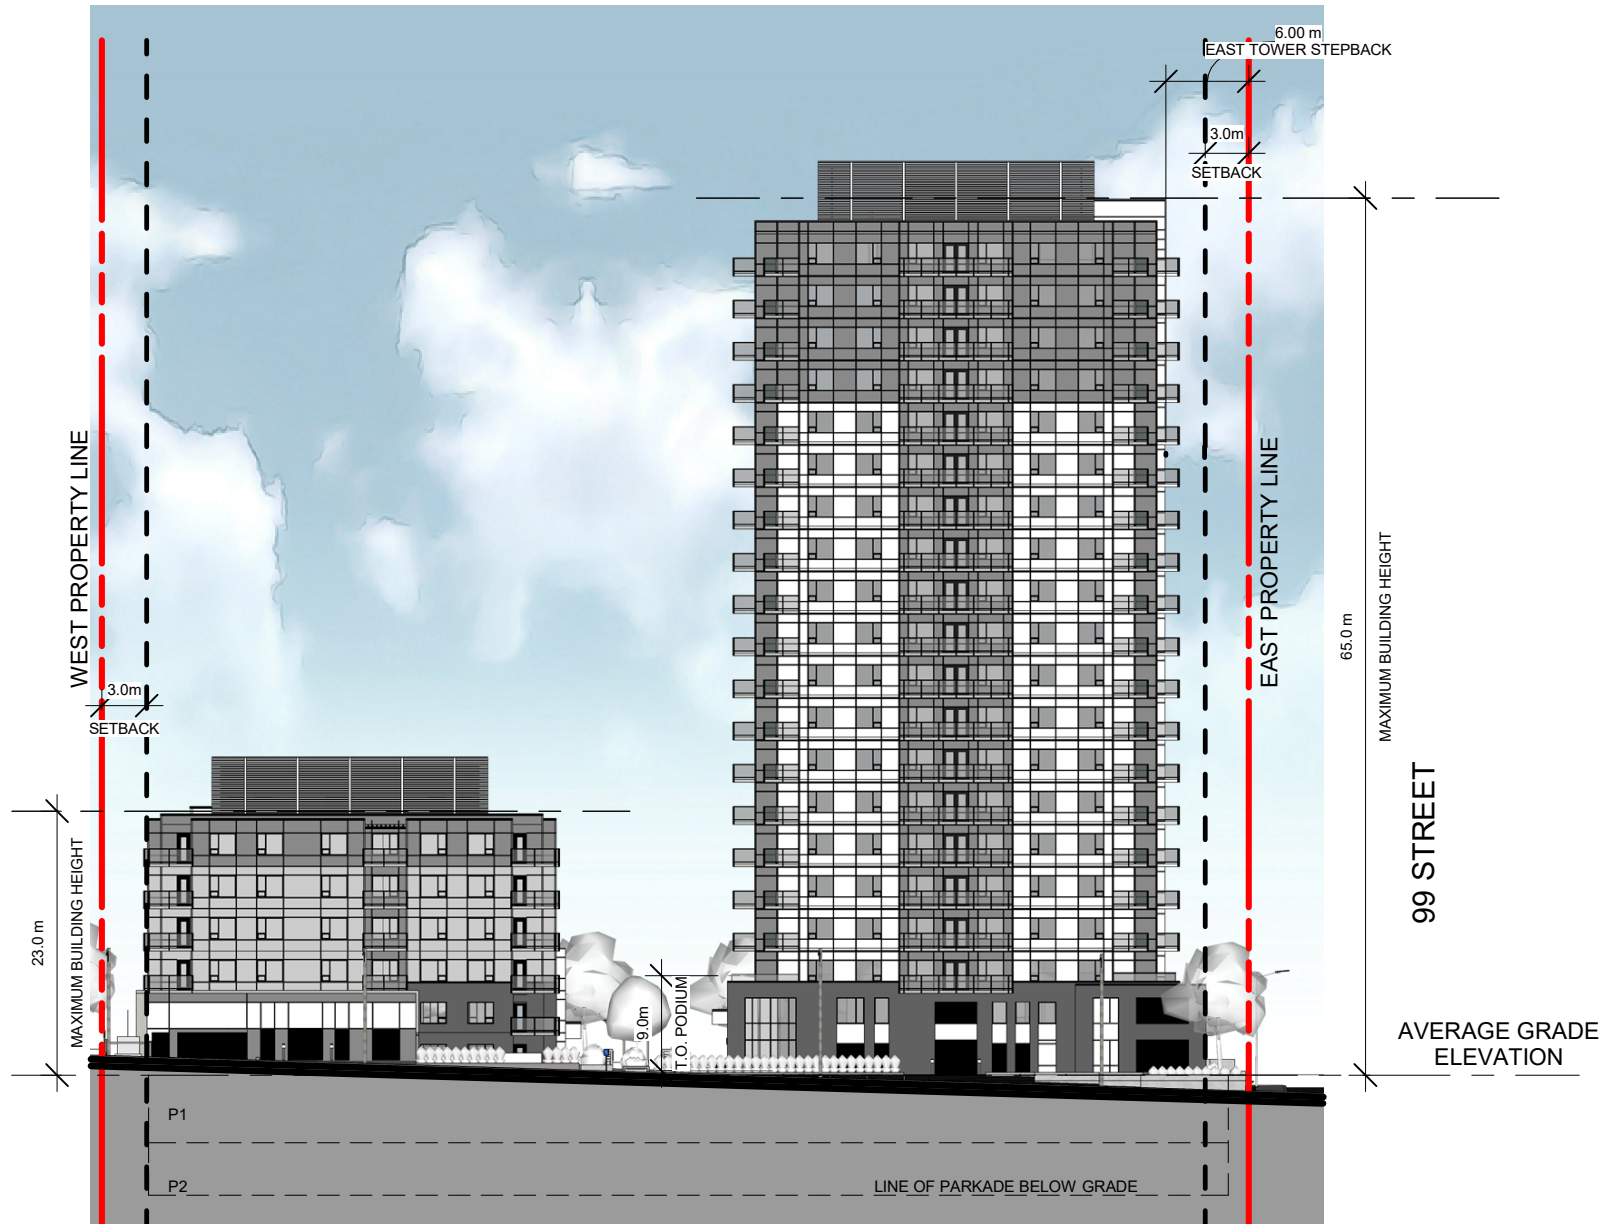

APPENDIX 2B - SOUTH ELEVATION
 SCALE: NTS

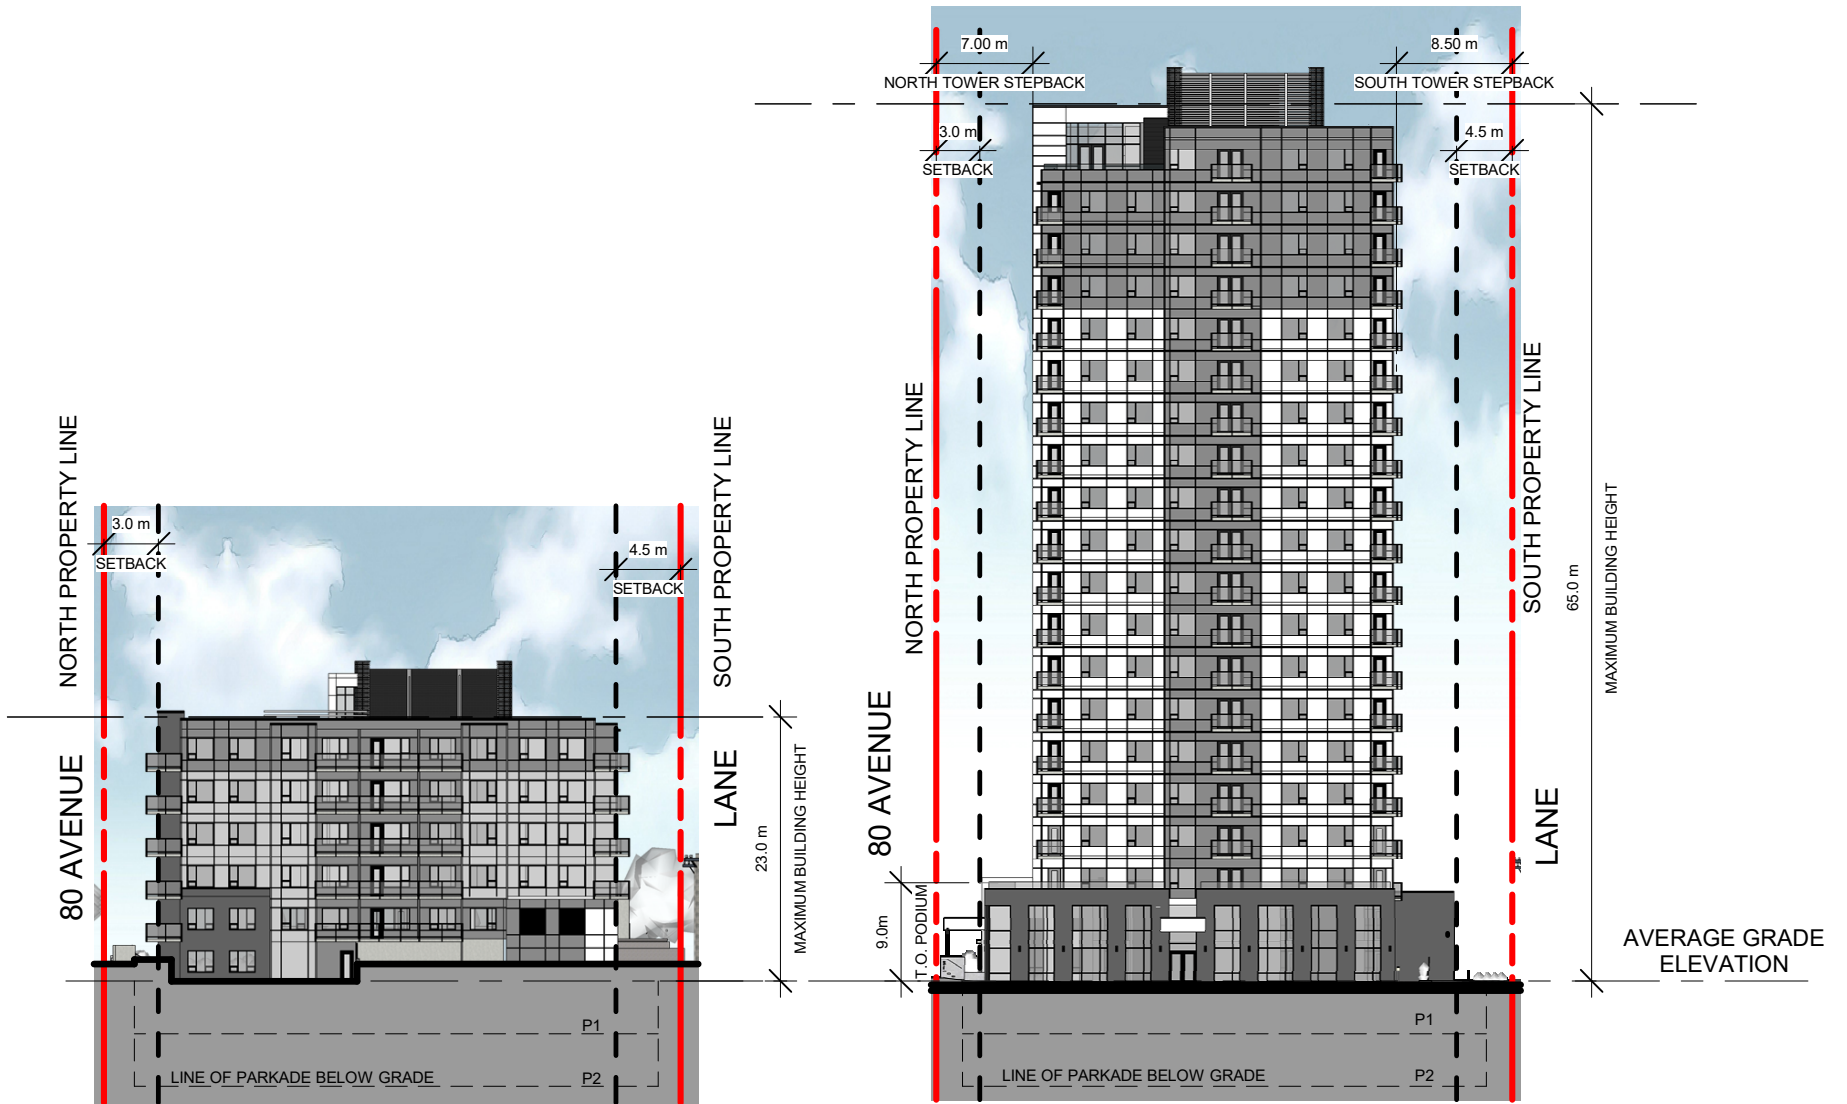

APPENDIX 2C - WEST ELEVATIONS
 SCALE: NTS

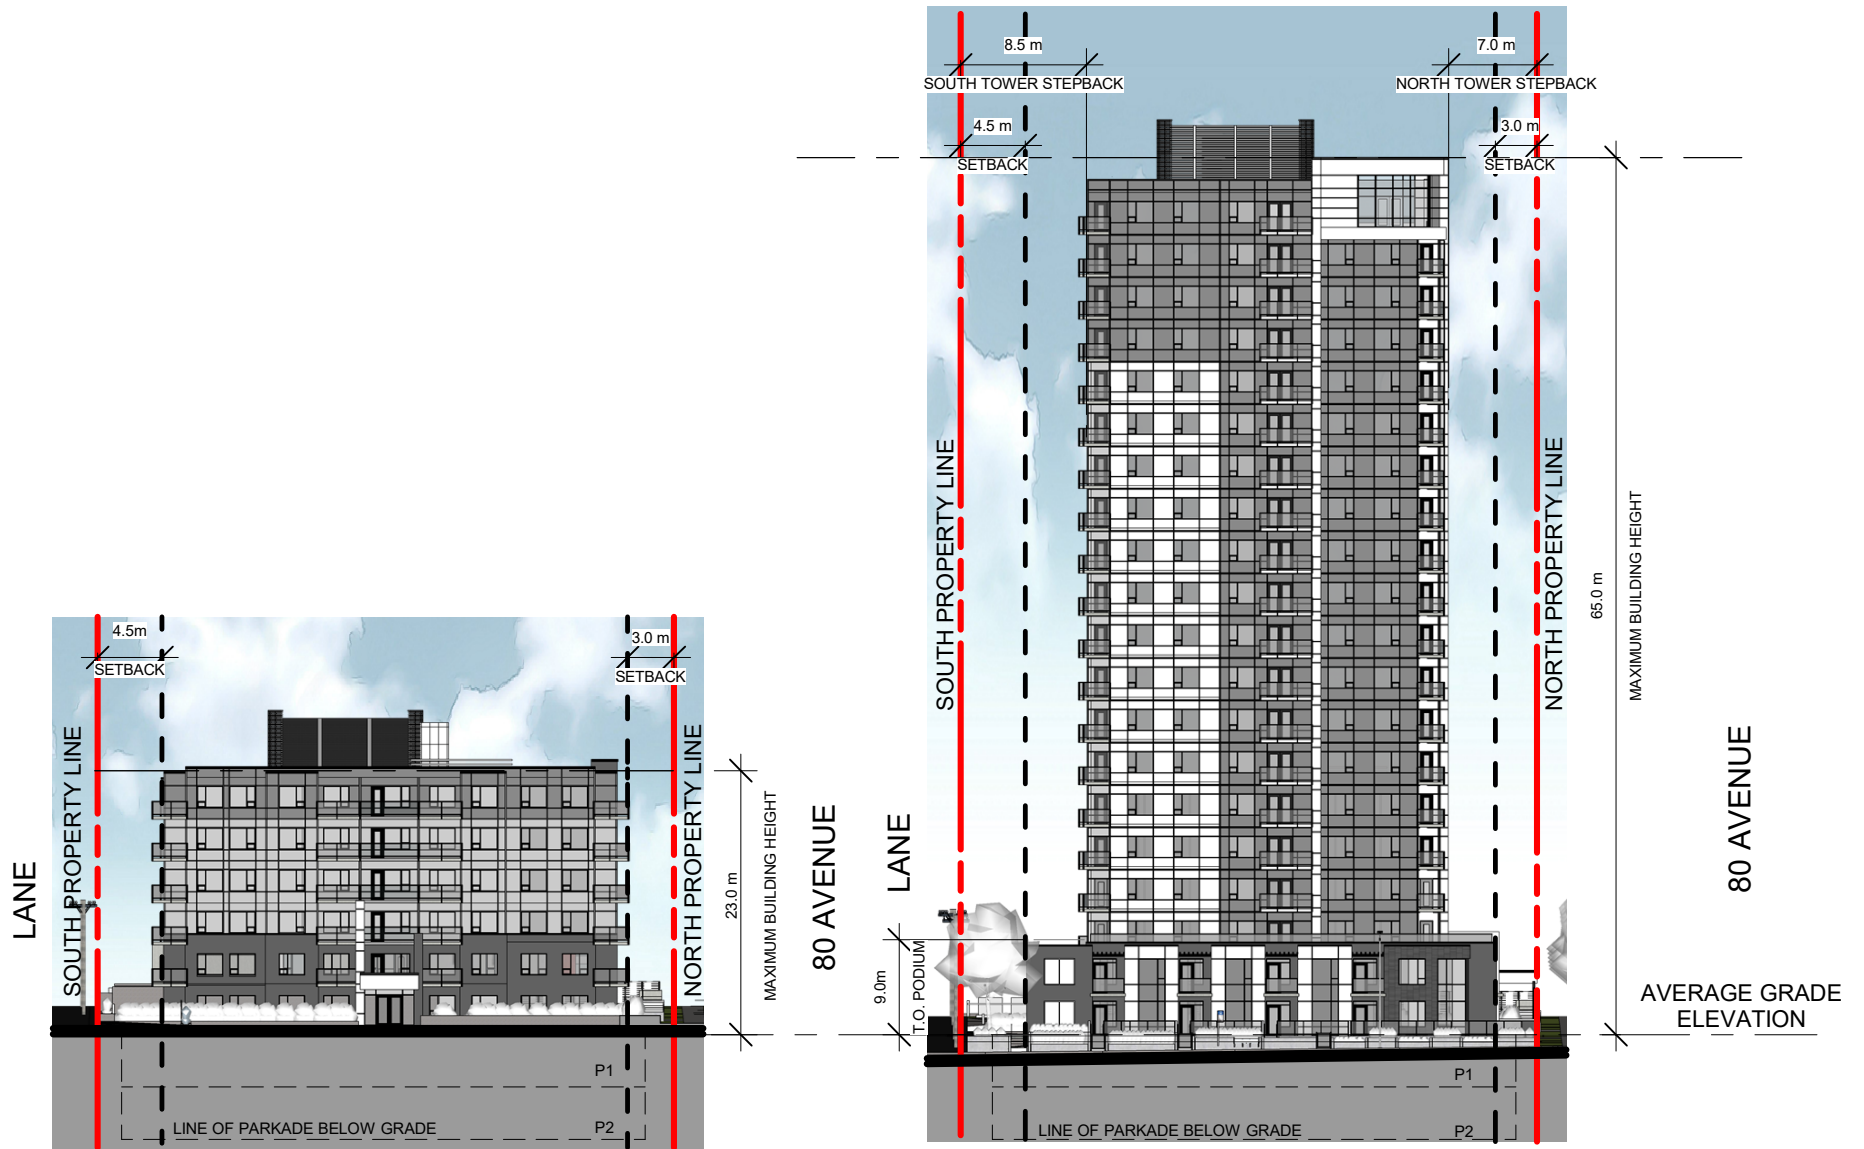

APPENDIX 2D - EAST ELEVATIONS
SCALE: NTS