


DEVELOPMENT STATISTICS :


BUILDING = 5,024 m²
 PARKADE = 1,736 m²
 SITE AREA = 2,936 m²
 F.A.R. = 2.3

SITE PLAN

 

PI



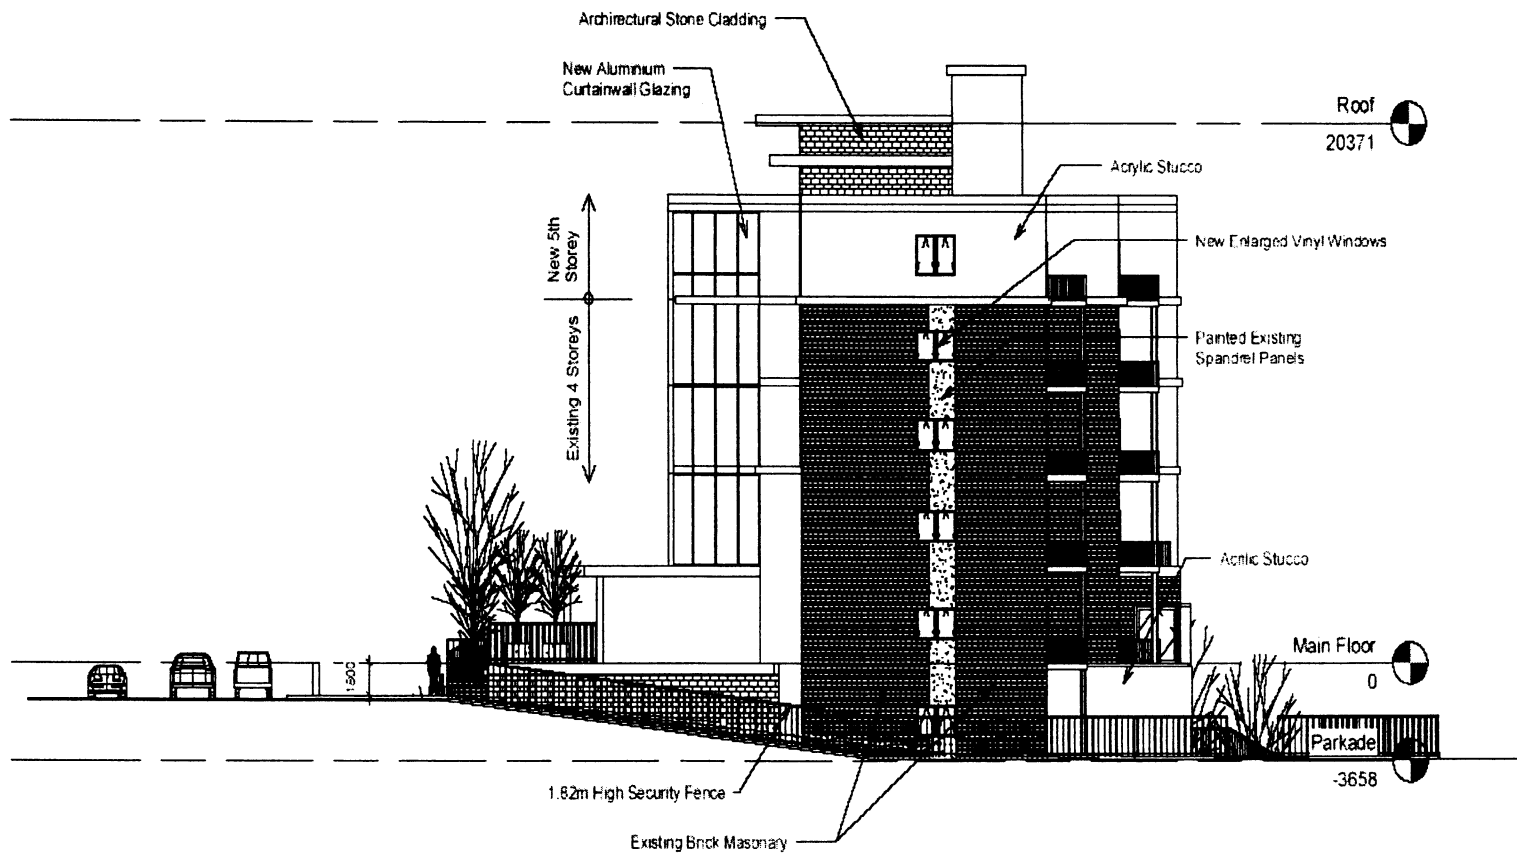

1 East
1: 200

TRINITY
Edmonton, Alberta


EAST ELEVATION
FEB. 1, 2006

Job No: 2531
Scale: 1: 200



P6



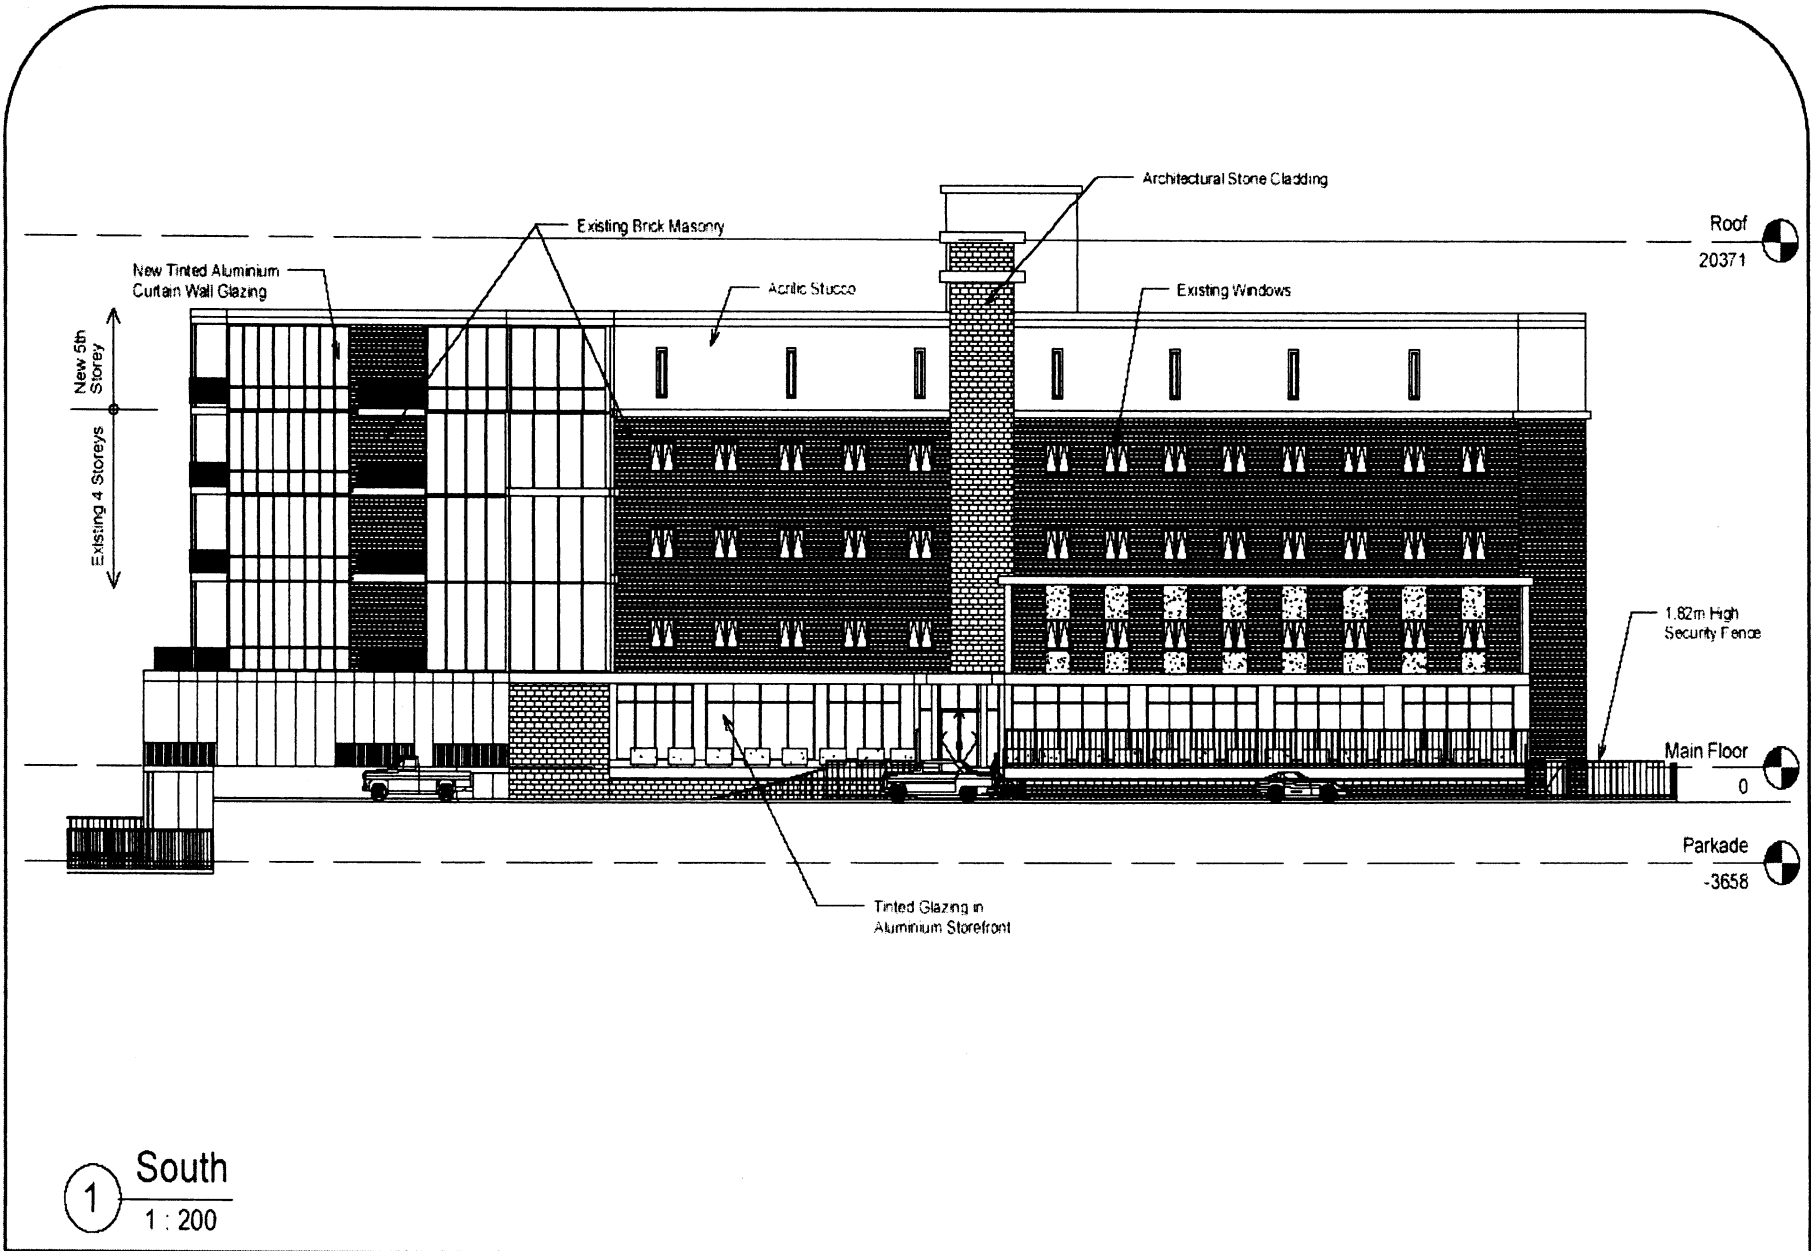

9/11

APPENDIX III

1 South
1:200

TRINITY
Edmont on, Alberta

SOUTH ELEVATION
FEB. 1, 2006


Job No: 2531
Scale: 1:200



P9



4179

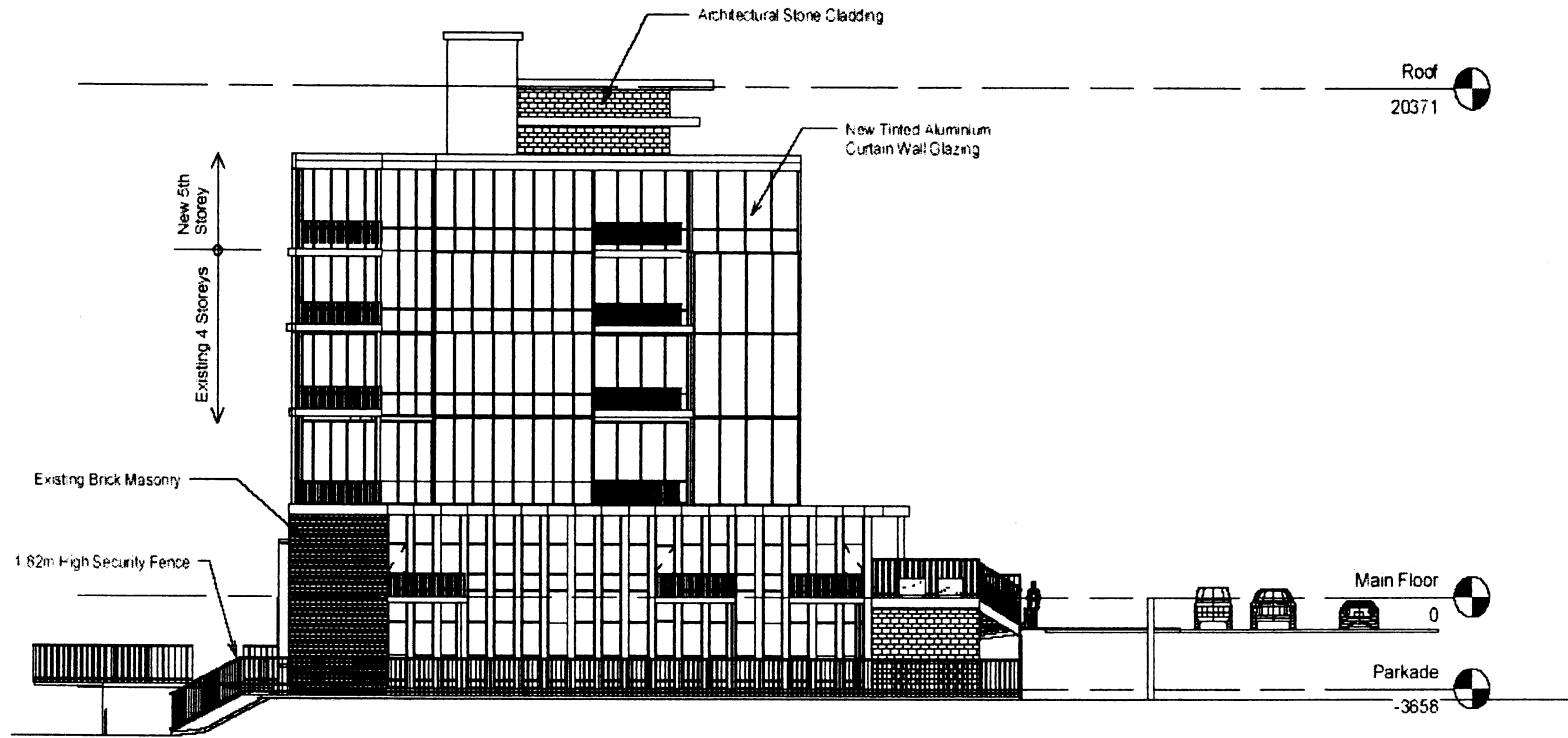

1 West
1 : 200

TRINITY
Edmont on, Alberta

WEST ELEVATION
FEB. 1, 2006

Job No: 2531
Scale: 1 : 200



P8



