


106A Avenue

96 Street

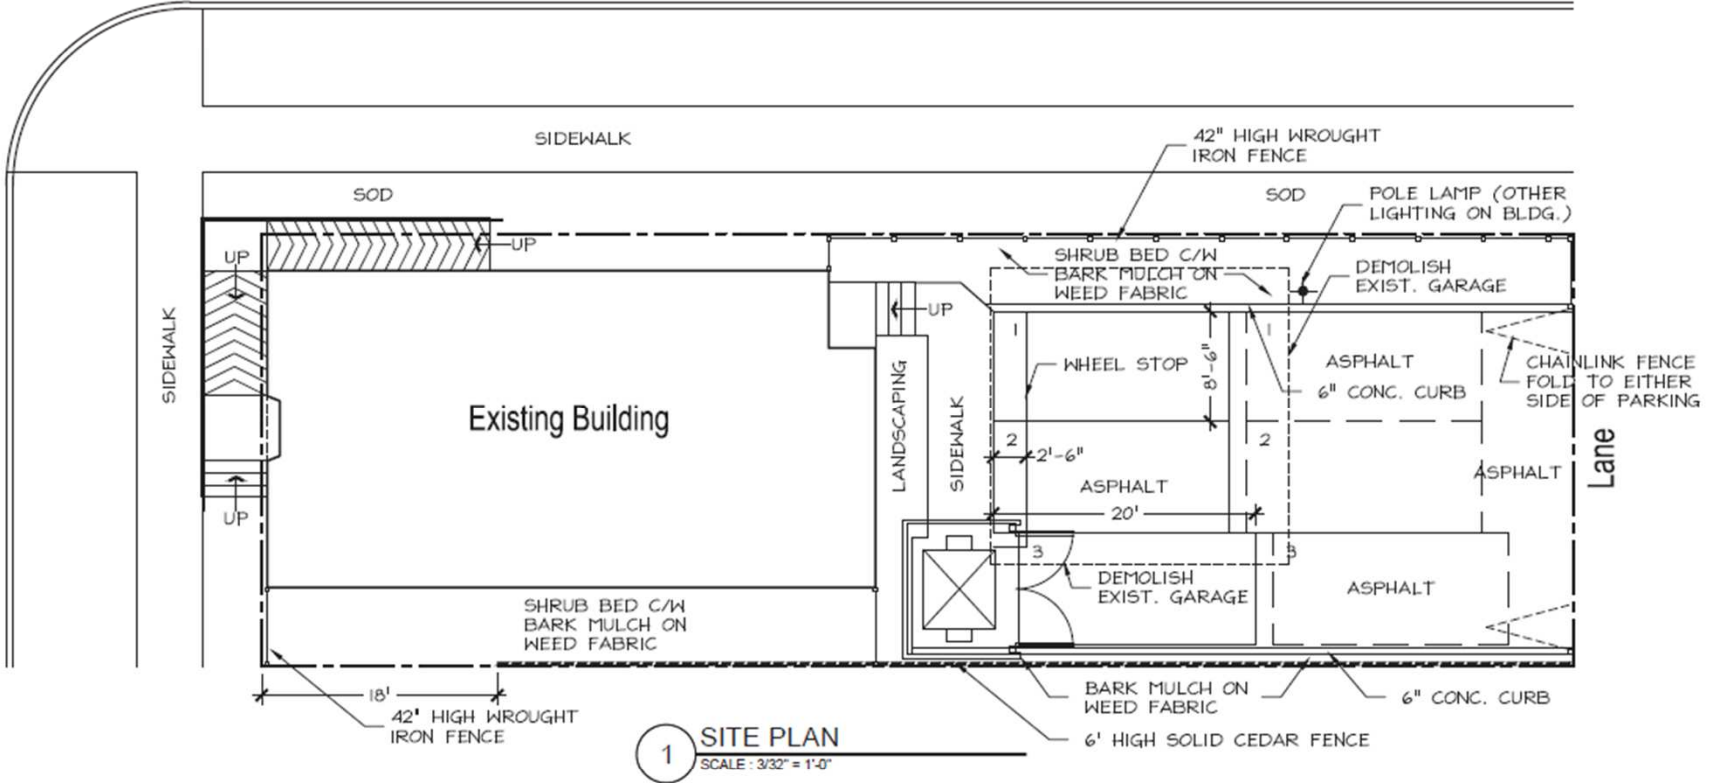

1 SITE PLAN
SCALE: 3/32" = 1'-0"


GENERAL NOTES

THIS SHEET ONLY

- 1 ALL RAMPS, FENCES AND RAILINGS, ETC. TO BE HERITAGE COMPATIBLE IN FORM, MATERIAL & FINISH. WROUGHT IRON FENCE WITH REGULAR PAINT SUGGESTED



Appendix I – Site Plan

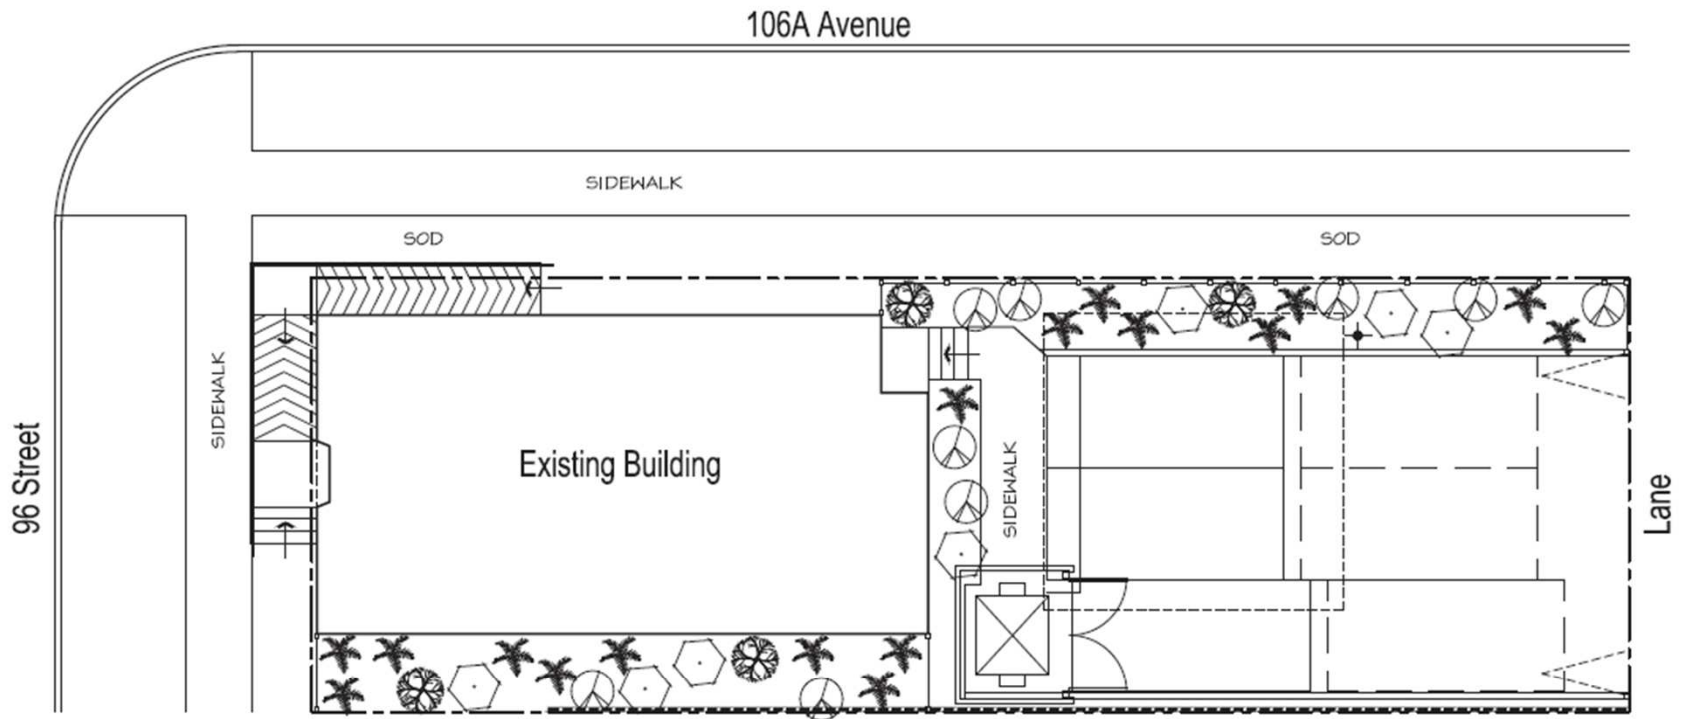

1 LANDSCAPE PLAN
SCALE : 3/32" = 1'-0"

GENERAL NOTES

- SUPPLY AND INSTALL 6" OF NEW, CLEAN TOPSOIL IN AREAS TO BE GRASSED, AND 18" IN SHRUB BEDS
- PROVIDE PLASTIC EDGER BETWEEN SHRUB BEDS AND GRASS AREAS, PROVIDE FILTER CLOTH WEED BARRIER AND SMALL GRADE HEMLOCK BARK CHIP MULCH.
- ALL RAMPS, FENCES AND RAILINGS, ETC. TO BE HERITAGE COMPATIBLE IN FORM, MATERIAL & FINISH

LANDSCAPE LEGEND

-  A PYGMY PEASHRUB - CARAGANA PYGMAEA
16" HEIGHT MINIMUM
5 PROVIDED
-  B SAVIN JUNIPER - JUNIPERUS SABINA;
24" SPREAD MINIMUM
19 PROVIDED
-  C ABBOTTSWOOD POTENTILLA - POTENTILLA FRUTICOSA 'ABBOTTSWOOD'
16" HEIGHT MINIMUM
7 PROVIDED
-  D BLUE FOX WILLOW - SALIX BRACHYCARPA 'BLUE FOX'
16" HEIGHT MINIMUM
9 PROVIDED

Appendix II – Landscape Plan

