



SUITE 205, SYLBERT BUILDING
10132 - 105 ST NW,
EDMONTON, AB T5J 1C9

Appendix I: Site Plan

1107 - 127 Street SW
Edmonton, Alberta


R5	2018/02/14
R4	2018/12/21
R3	2018/12/13
R2	2018/10/01
R1	2018/10/15
R0	2018/07/31

No.	Description	Date
-----	-------------	------

Project Number: 18-08

Drawn By: LS
Checked By: DD

Sheet No. 1

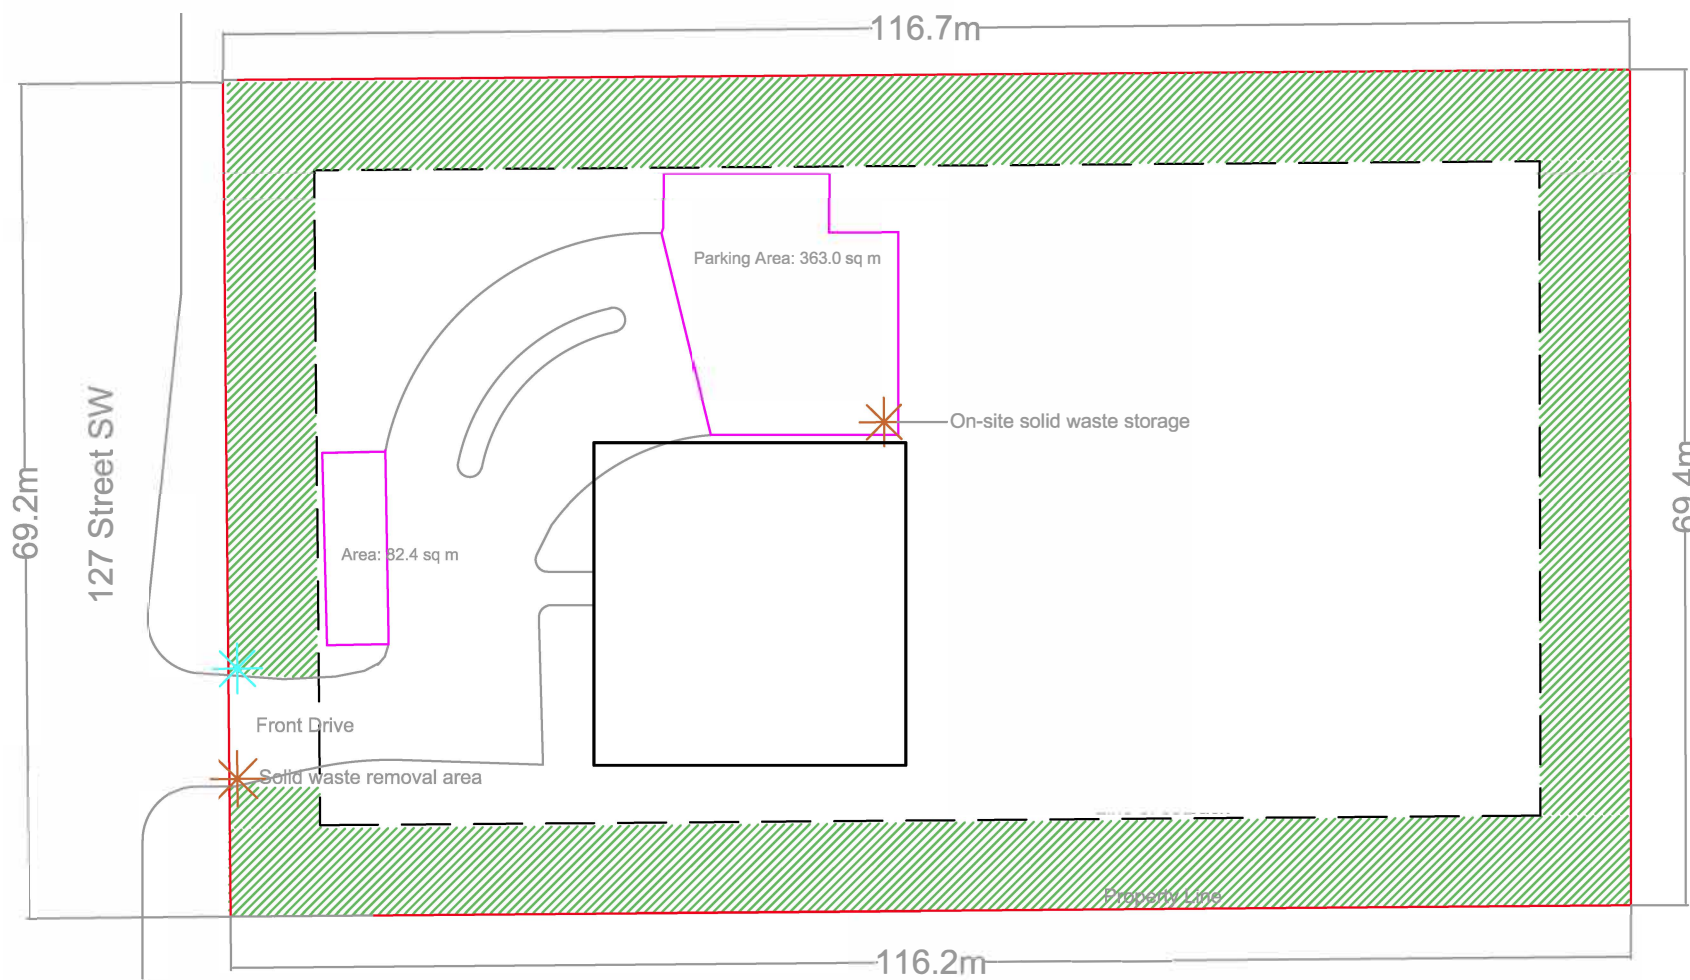

Legend

- Freestanding on-premises sign location
- Visual screening
- Principal Building Envelope
- Minimum 7.5m development setback line
- Parking area

