

C.E. THE ARCHITECTS LTD.

2027, MACGOWAN, EDMONTON, ALBERTA, CANADA

51 AVE. & 104A ST. EDMONTON, ALBERTA, CANADA

SCALE: 1/16" = 1'0"


DATE: JAN. 2003

51 AVE. & 104A ST.

EDMONTON AB.


PRELIMINARY SITE PLAN

A-1

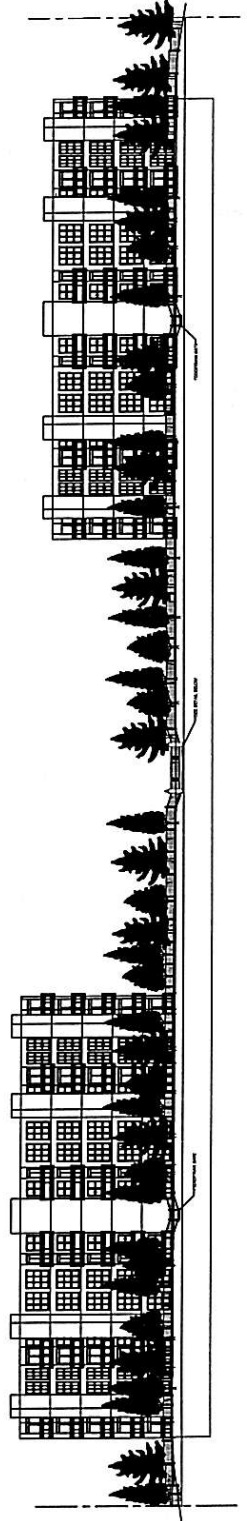


NORTH ELEVATION

Lot 4
Block 1
PLAN 762 0205

 

TYPICAL FENCE/GATE DETAIL

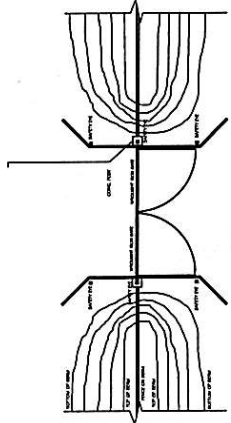

NORTH GATE PLAN