


1 Phase 1 - FRONT ELEVATION
A2.1 | A2.1 SCALE: 1/8\"/>

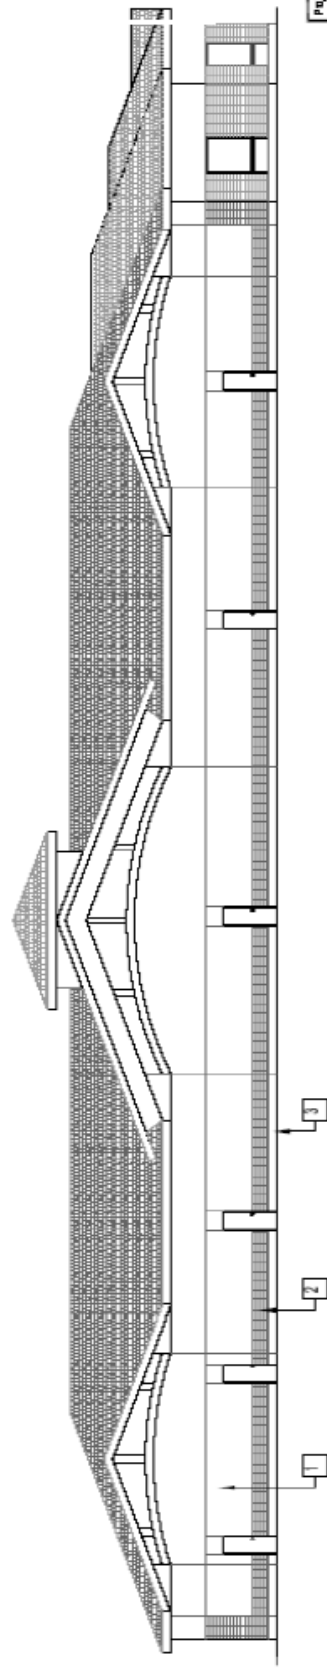

2 Phase 1 - REAR ELEVATION
A2.1 | A2.1 SCALE: 1/8\"/>

LEGEND

- 1 STUCCO
- 2 SPLIT FACE BLOCK
- 3 LEDGE STONE
- 4 SIGNAGE BAND
- 5 EXTENDED CANOPY COVER PARKING

Project		Running Creek Professional Centre	
Drawn	Checked	Scale	
DATE	ASPECT	DATE	
February 2008	Phase 1	DATE	
Title		ELEVATIONS PHASE 1	
Drawing No.		APPENDIX_2	