



137 AVE

65 ST


APPENDIX I

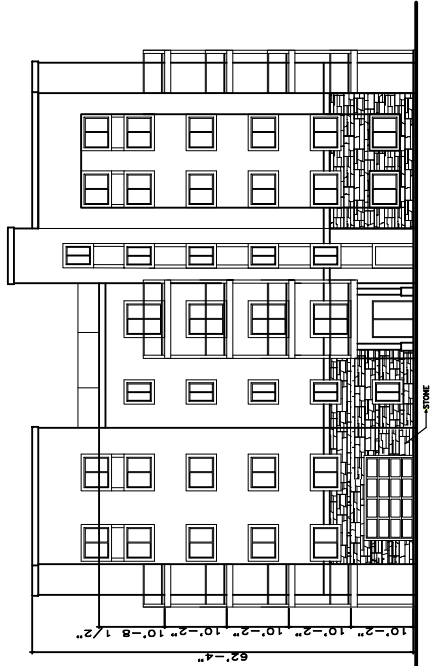


SOUTH

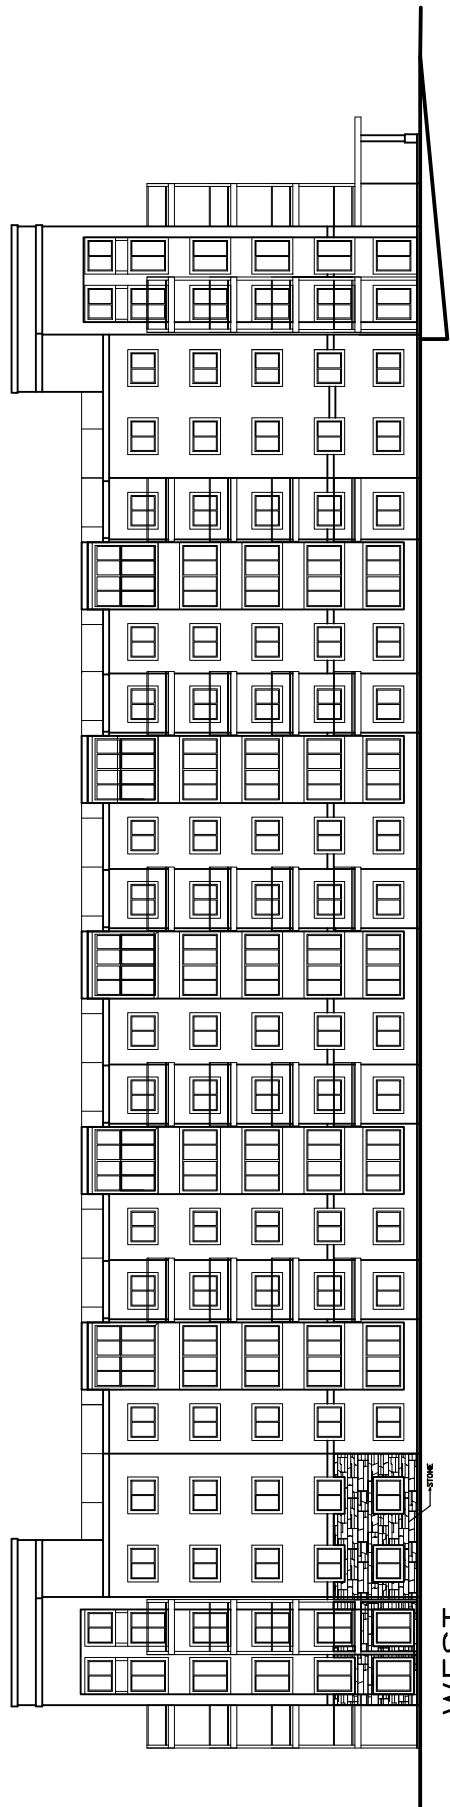

WEST

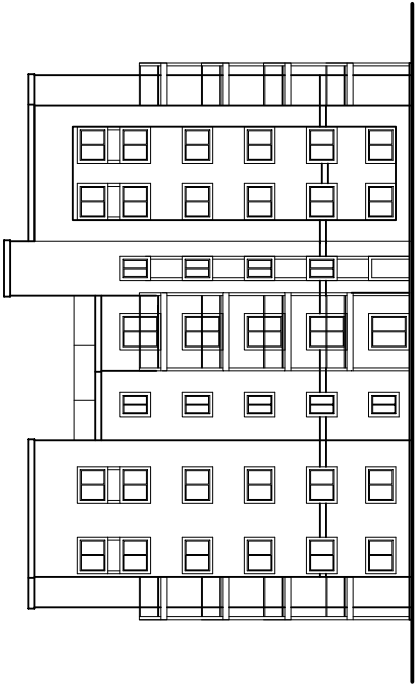


NORTH

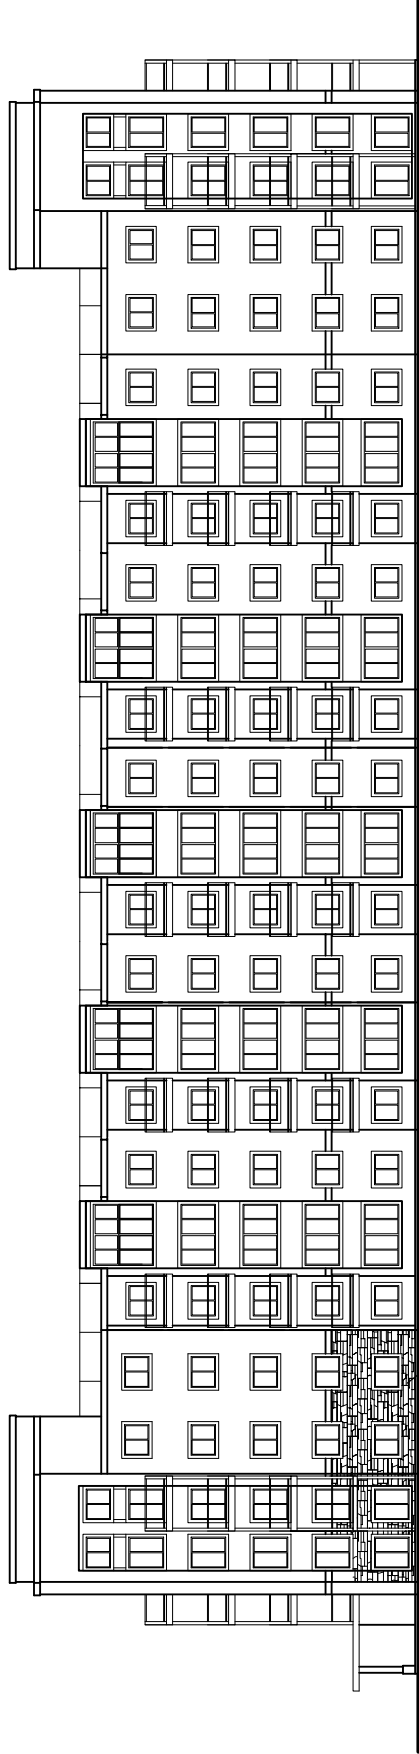

EAST

ELEVATION

APPENDIX 3

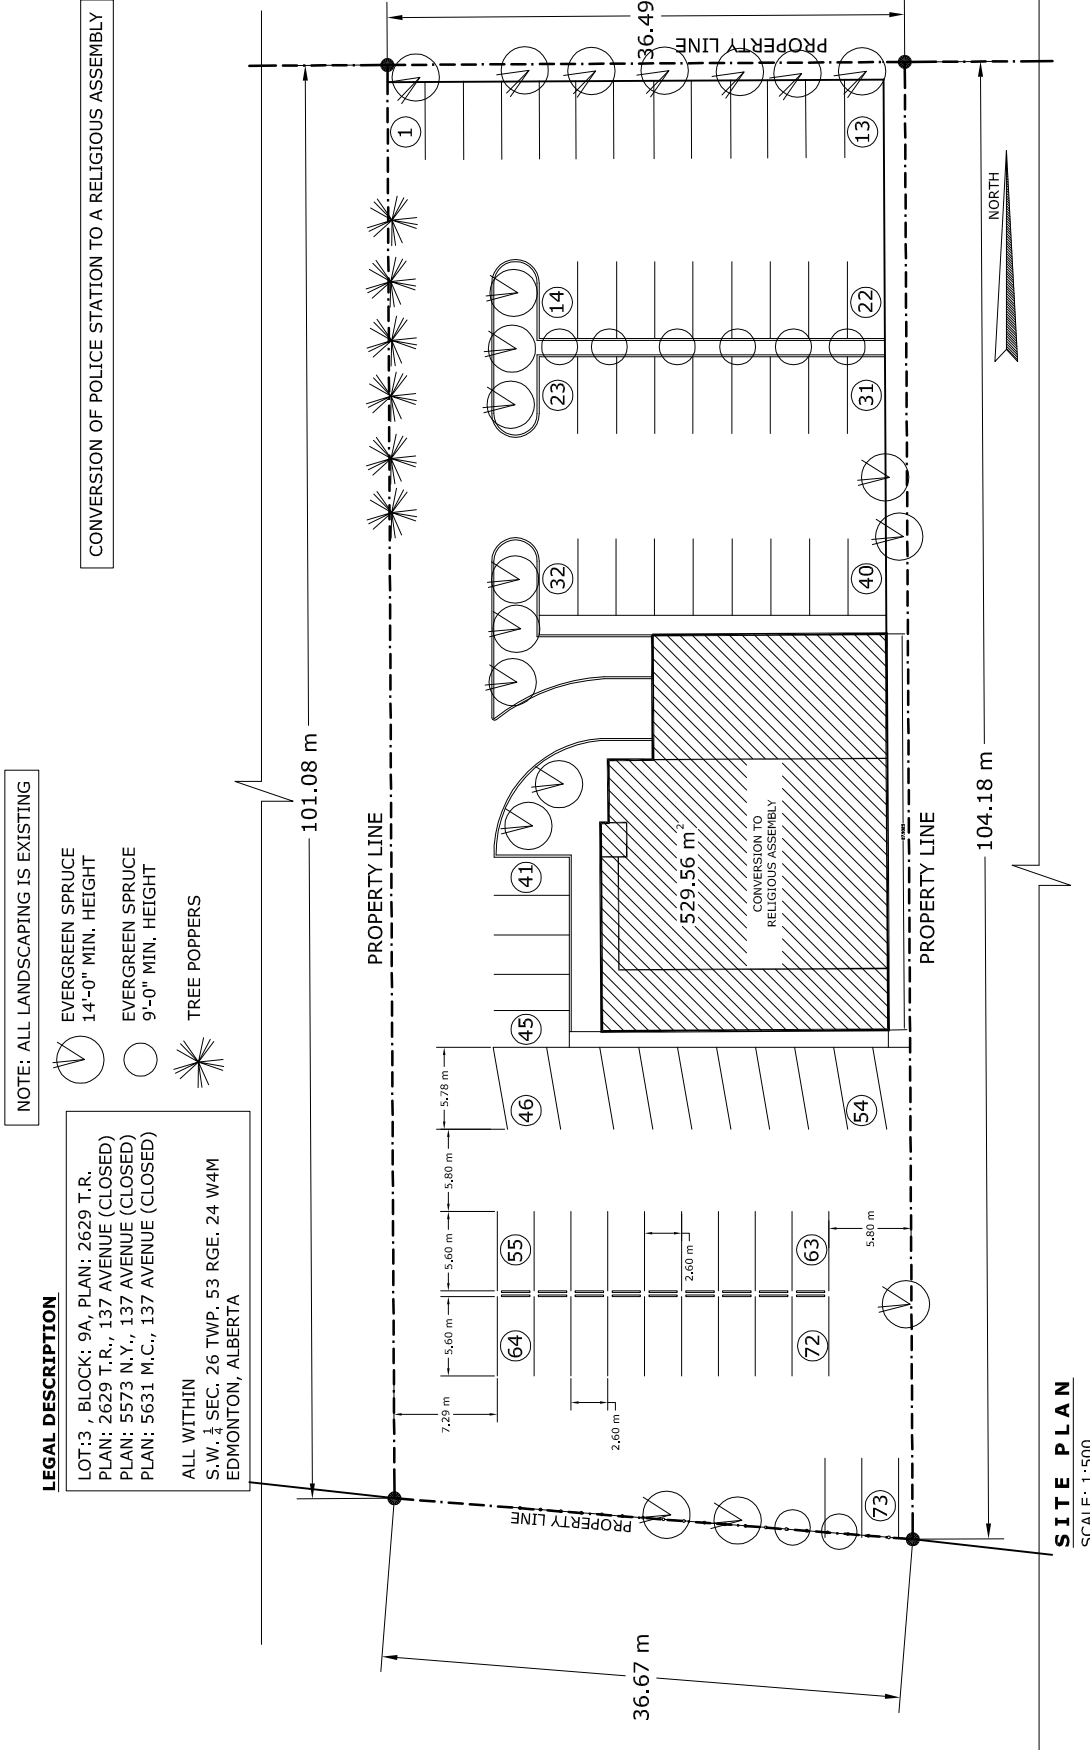

NOTE: ALL LANDSCAPING IS EXISTING

- EVERGREEN SPRUCE
14'-0" MIN. HEIGHT
- EVERGREEN SPRUCE
9'-0" MIN. HEIGHT
- TREE POPPERS

LEGAL DESCRIPTION

LOT 3 - BLOCK 9A, PLAN: 2629 T.R.
 PLAN: 2629 T.R., 137 AVENUE (CLOSED)
 PLAN: 5573 N.Y., 137 AVENUE (CLOSED)
 PLAN: 5631 M.C., 137 AVENUE (CLOSED)
 ALL WITHIN
 S.W. 1/4 SEC. 26 TWP. 53 RGE. 24 W4M
 EDMONTON, ALBERTA

SITE PLAN
 SCALE: 1:500

<p>BIE BIE Engineering Corp. Consulting & Investigative Engineers #201 - 10803 - 82 STREET EDMONTON, ALBERTA T5S 1J5 TEL: 464-0041 FAX: 464-0122</p>	<p>THE CONTRACTOR SHALL VERIFY AND VERIFY THIS DRAWING AND WHERE DISCREPANCIES OCCUR HE SHALL CLARIFY BEFORE PROCEEDING WITH ANY PORTION OF THE WORK IN THE CONTRACT.</p> <table border="1" style="width: 100%; border-collapse: collapse;"> <thead> <tr> <th>no.</th> <th>description</th> <th>date</th> <th>checked</th> </tr> </thead> <tbody> <tr> <td> </td> <td> </td> <td> </td> <td> </td> </tr> </tbody> </table>	no.	description	date	checked					<p>detail legend</p> <p>A BIC</p> <p>A DETAIL NO. B LOCATION DIM. NO. C DETAIL DIM. NO.</p> <p>DETAIL NUMBERS DET.1 TO DET.2</p>	<p>sheet</p>
no.	description	date	checked								
<p>PROJECT: CONVERSION OF POLICE STATION TO A MOSQUE LOCATION: LAMBERTY POLICE STATION EDMONTON, ALBERTA</p>		<p>drawn by: A.M. reviewed by: DATE: APRIL 17, 2012 drawing no.: S.P.-1 sheet no.:</p>									