


3506

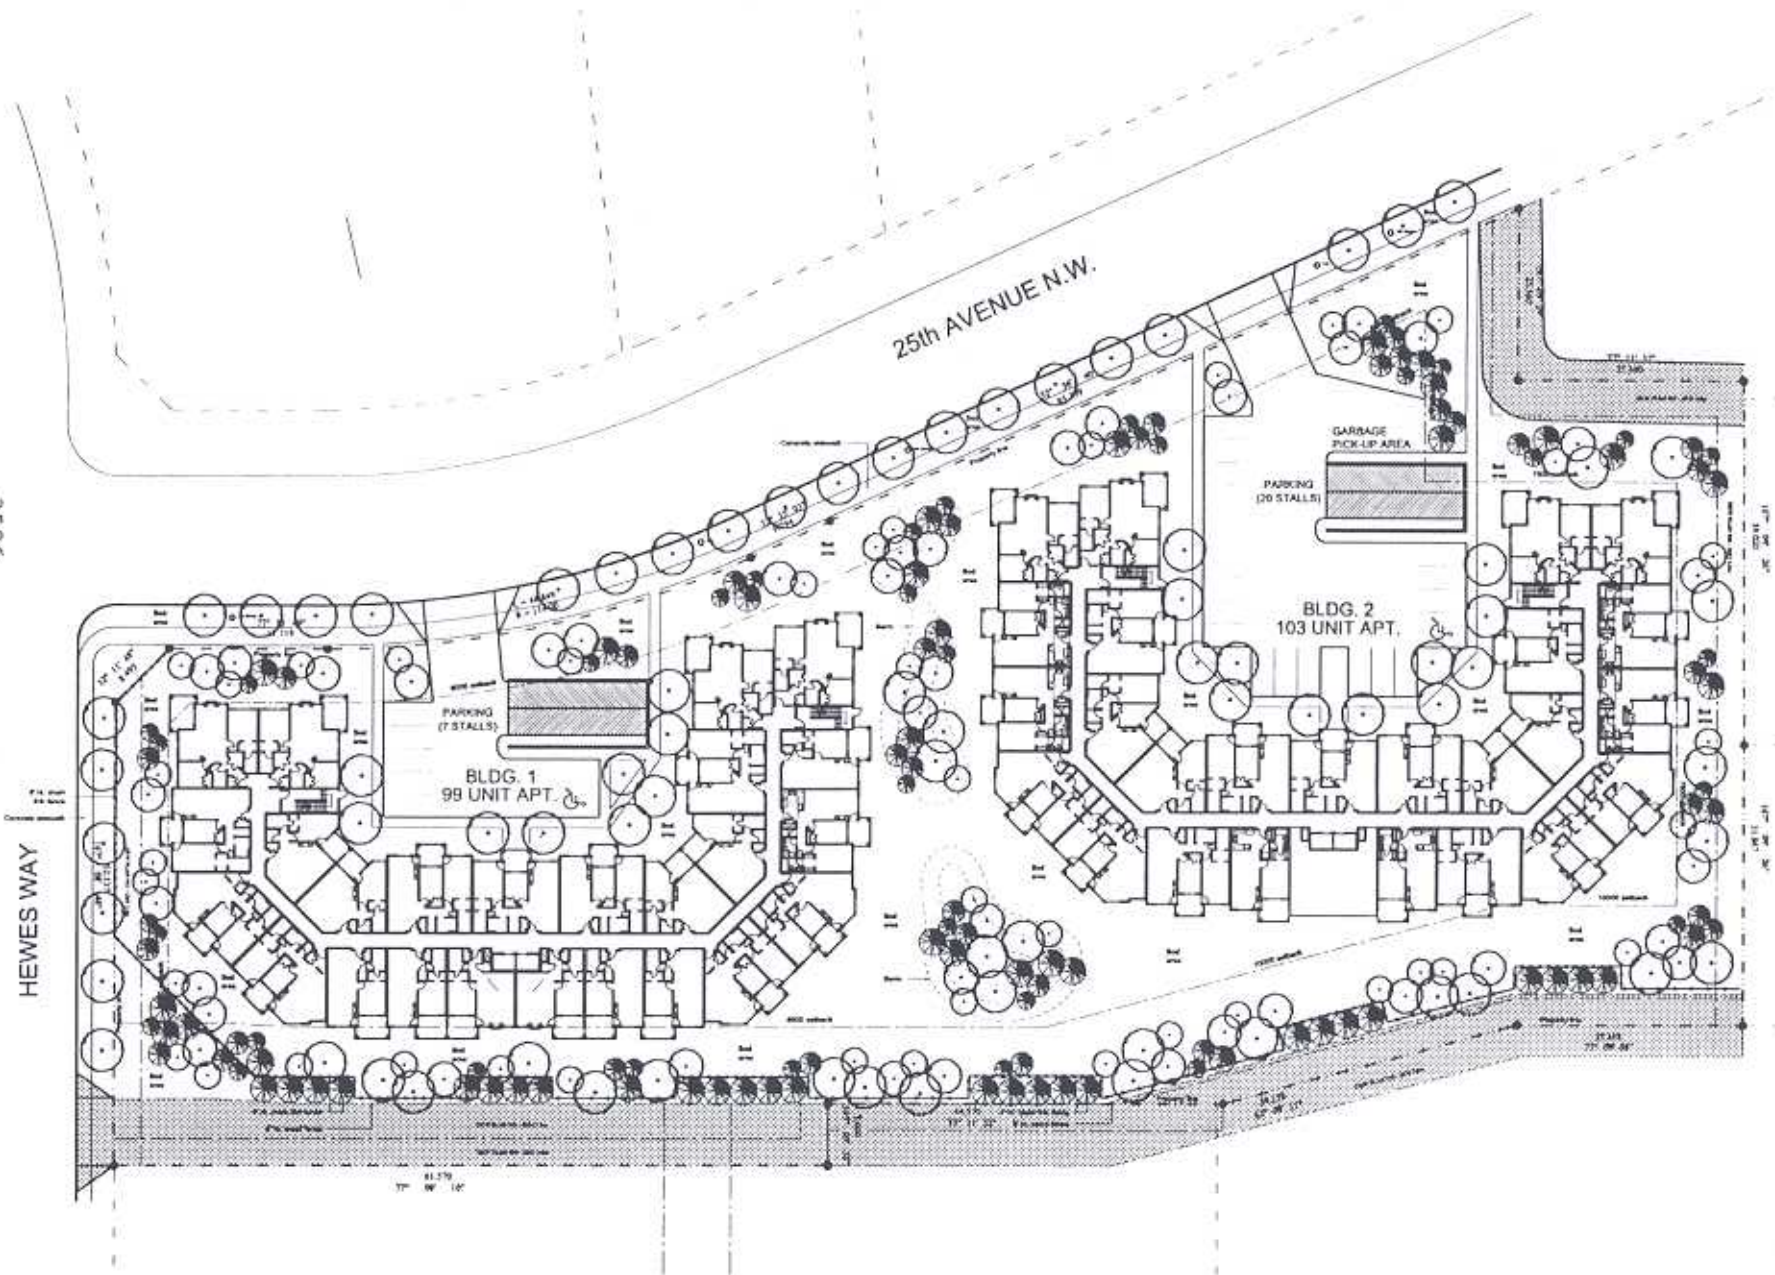

**STONEFIELD**  
 DEVELOPMENT CONSULTANTS  
 Suite 400 298 - 8th Avenue SW  
 Calgary, Alberta T2P 1P8  
 Tel: 403 796 5675  
 Fax: 403 796 5088

All Rights Reserved  
 No part of this document may be reproduced, stored in a retrieval system, or transmitted in any form or by any means, electronic, mechanical, photocopying, recording, or by any information storage and retrieval system, without the prior written permission of Stonefield Development Consultants.  
 This drawing is to be used for the project:  
 Mill Woods  
 Project Number:

DATE	11/11/08
BY	J. Smith
CHECKED	M. Smith
DATE	11/11/08
BY	J. Smith
CHECKED	M. Smith
DATE	11/11/08

Mill Woods  
 Calgary, Alberta

PROJECT	Mill Woods
DATE	11/11/08
BY	J. Smith
CHECKED	M. Smith
DATE	11/11/08

Landscape Plan

L1.1

APPENDIX I

3507



# MILLWOODS APARTMENTS

FOR  
REIFEL COOKE GROUP

## PARTIAL ELEVATION

SCALE 3/16" = 1'-0"  
JOB No. 2000/113






25th AVENUE N.W.

805E

HEWES WAY

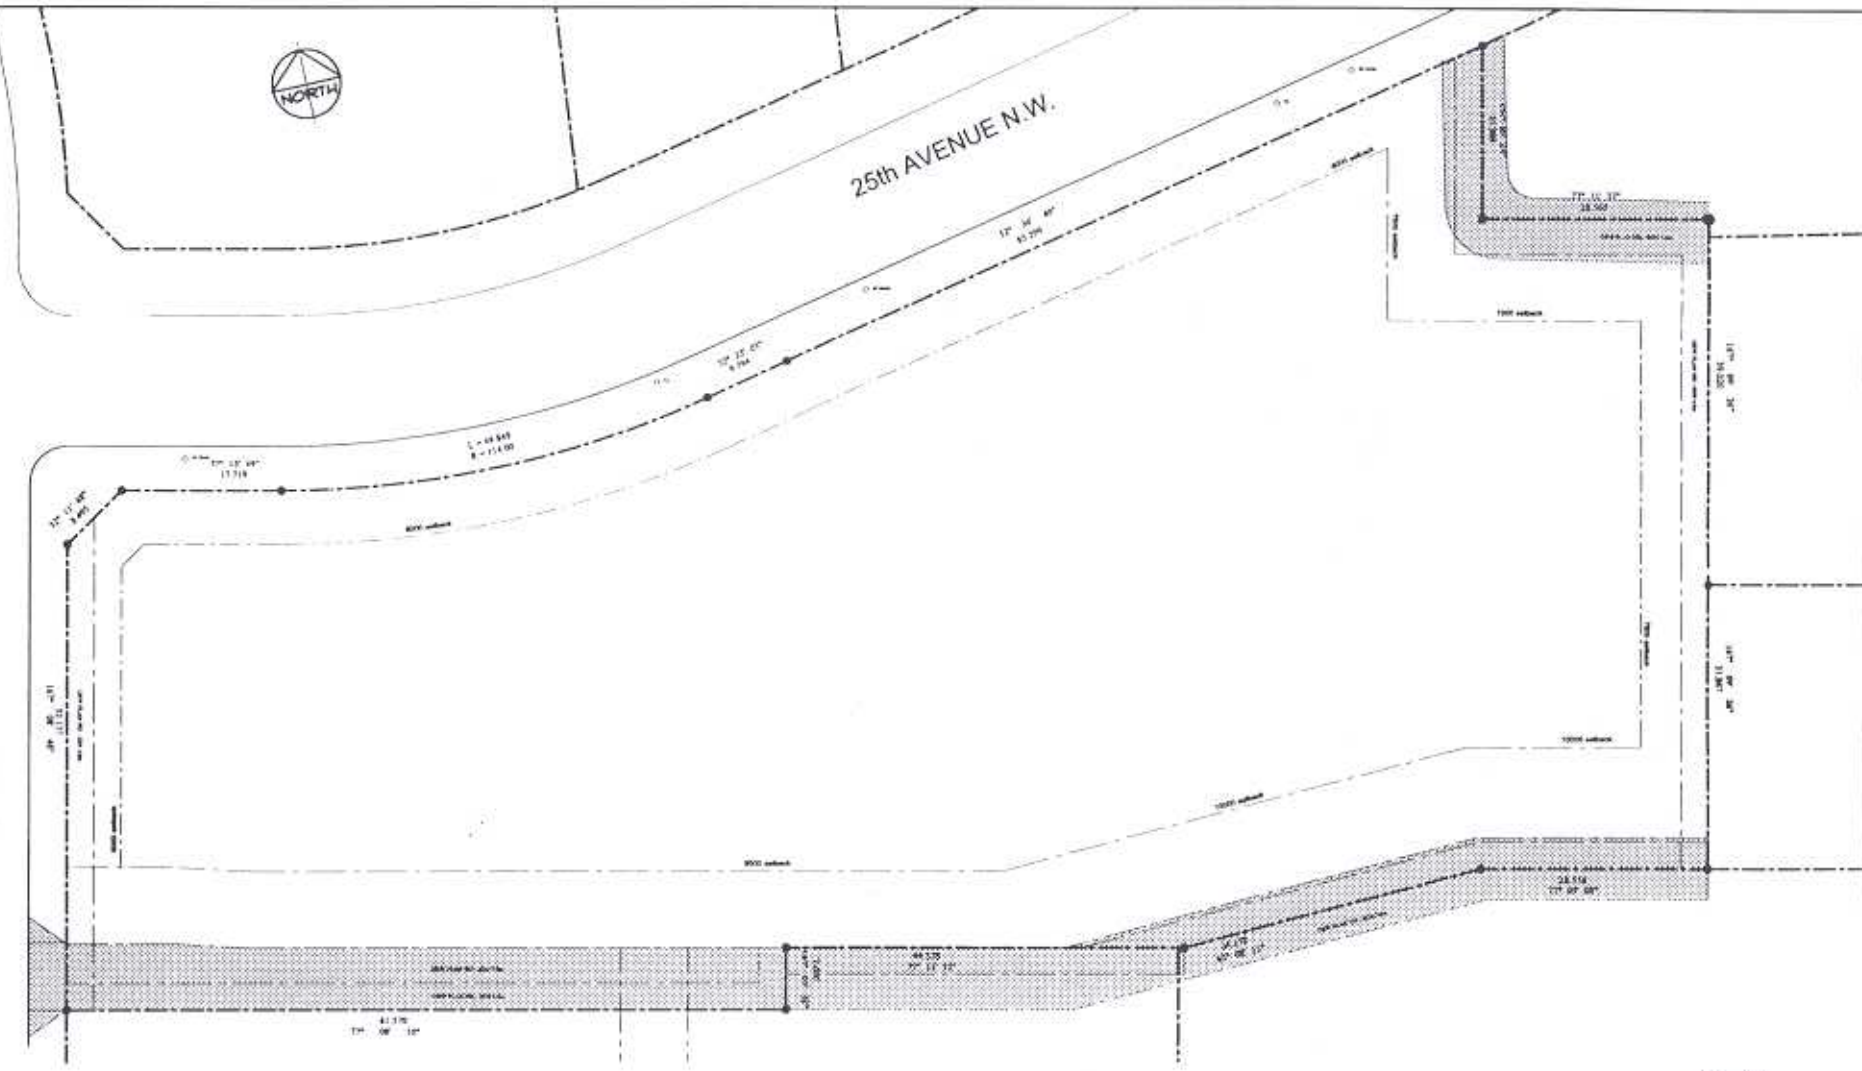

# MILLWOODS APARTMENTS

FOR  
REIFEL COOKE GROUP

# SITE PLAN

SCALE: 1" = 250'  
JOB NO. 2000/113

