


156 street

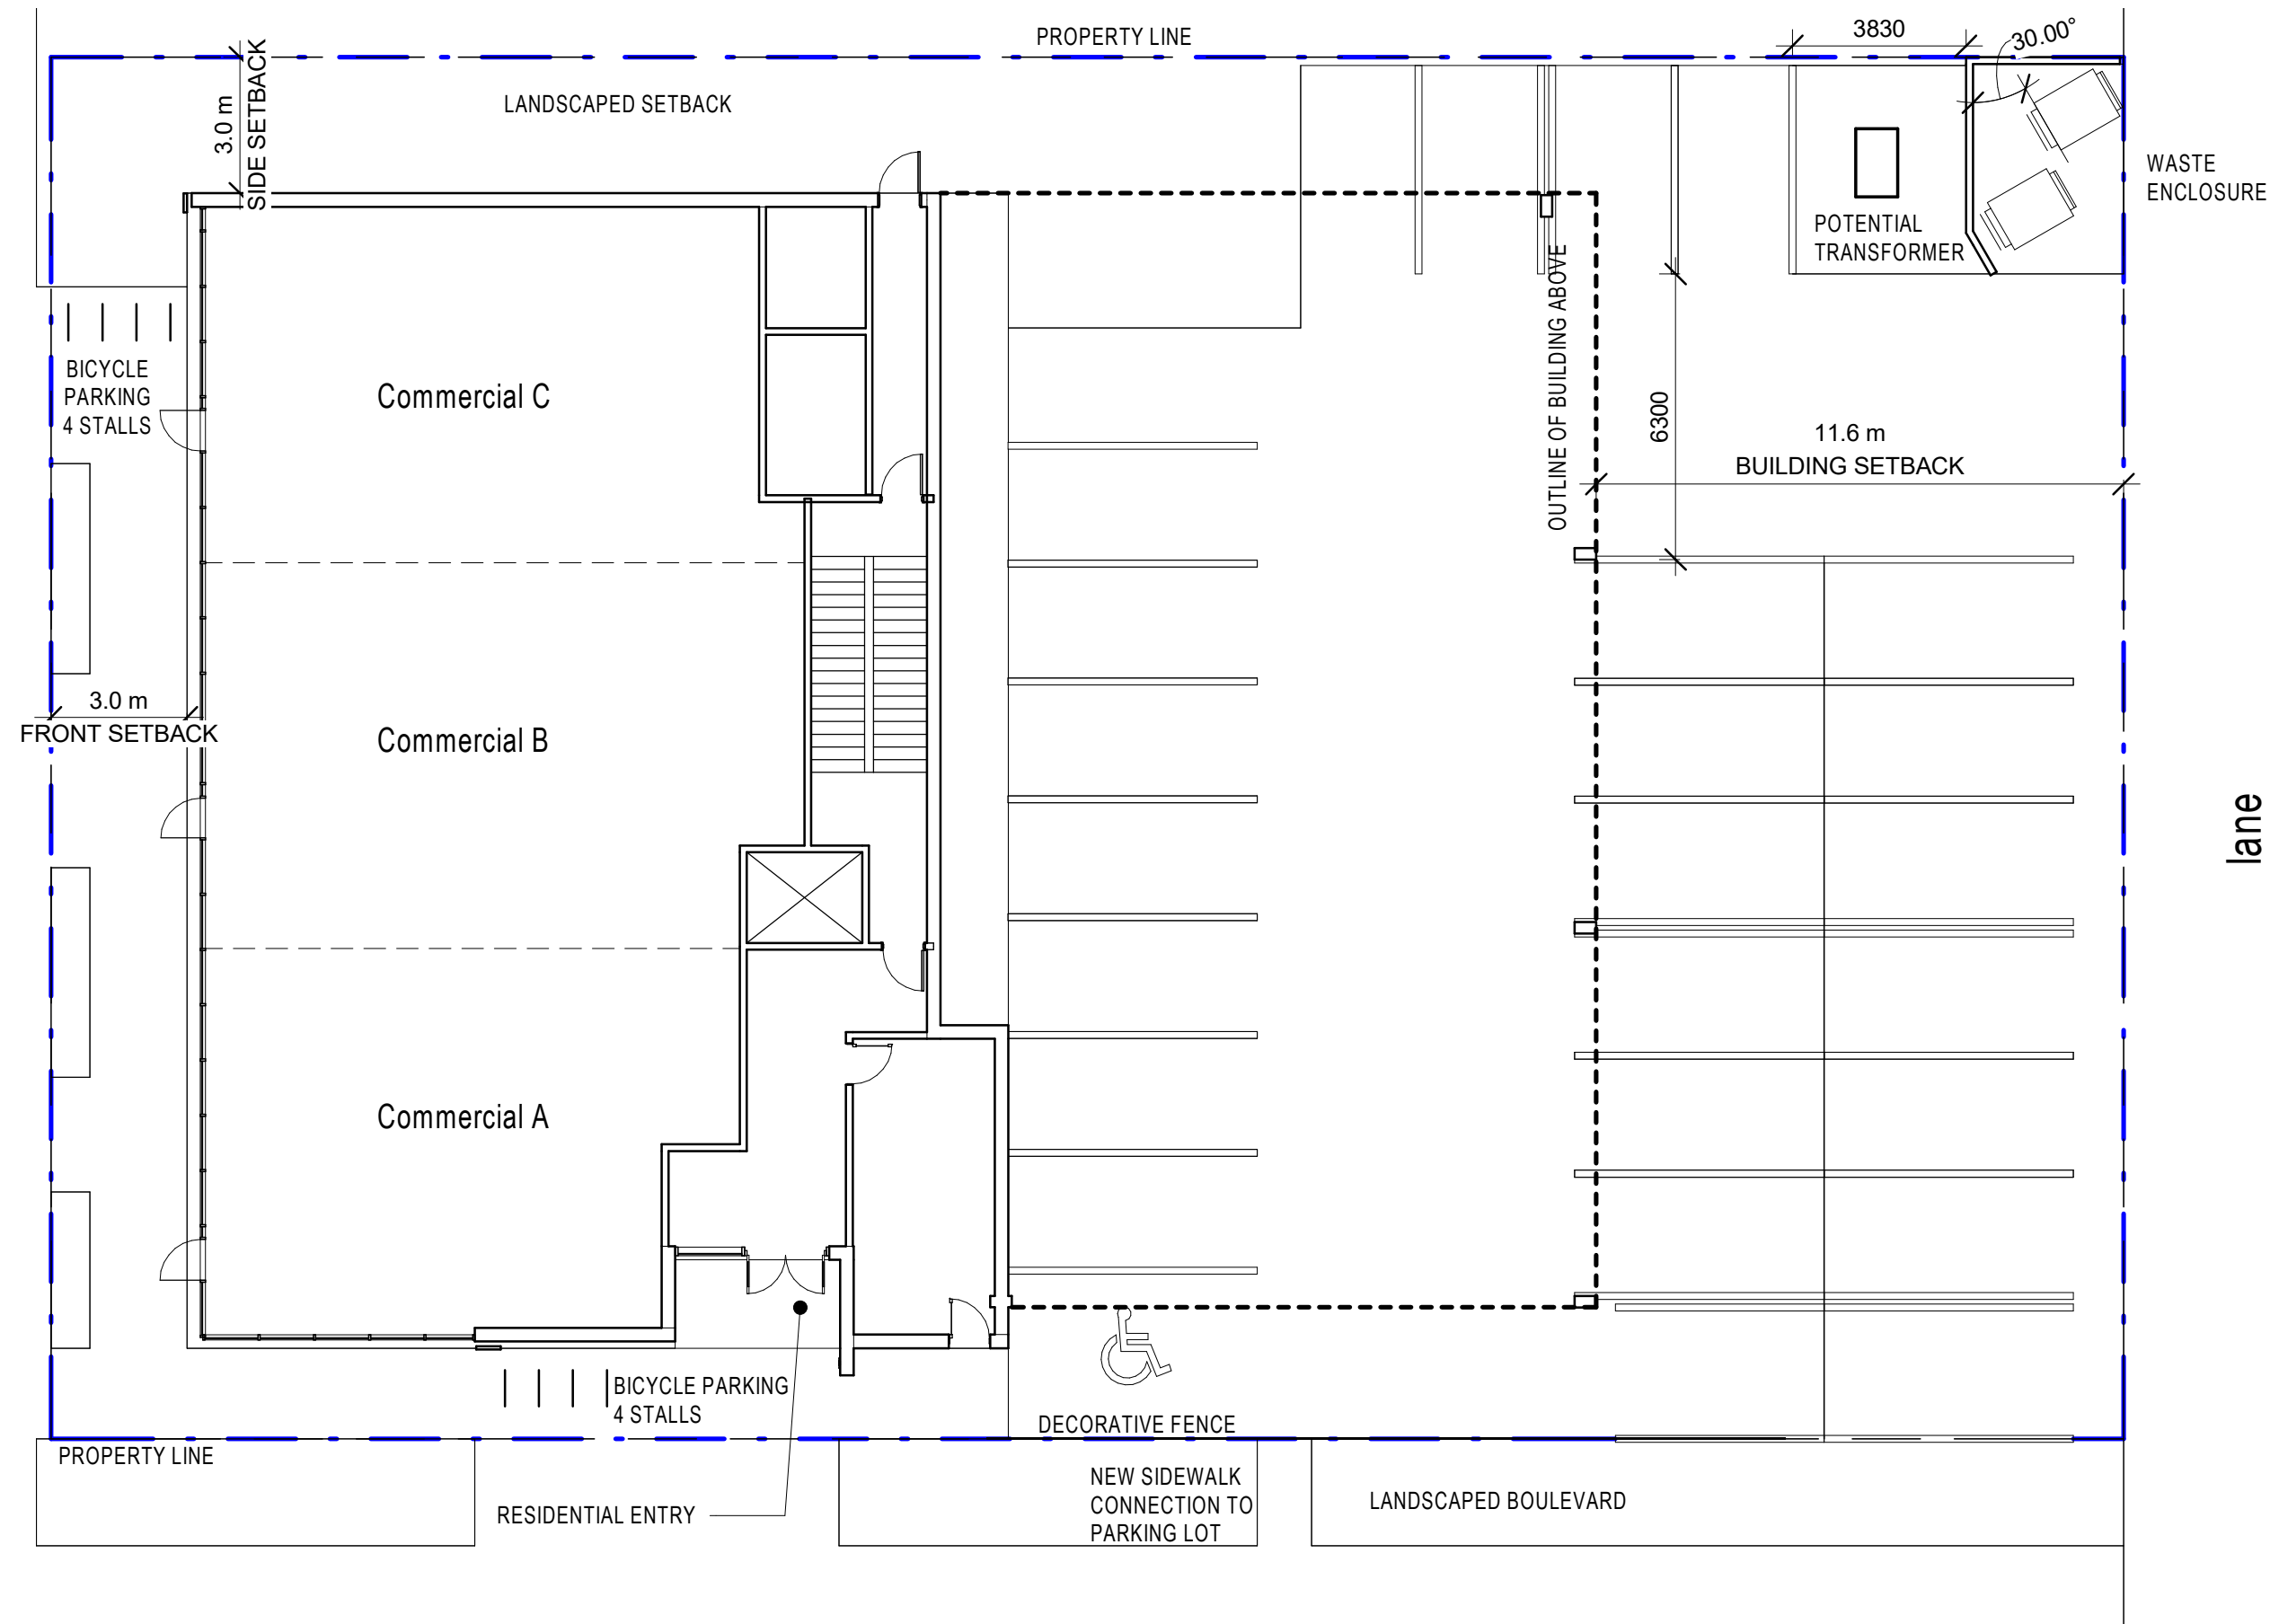

156 St & 106 Ave Rezoning


INTERIOR LAYOUTS ARE CONCEPTUAL ONLY AND SUBJECT TO CHANGE

Appendix I - Site Plan

A101

1 : 150



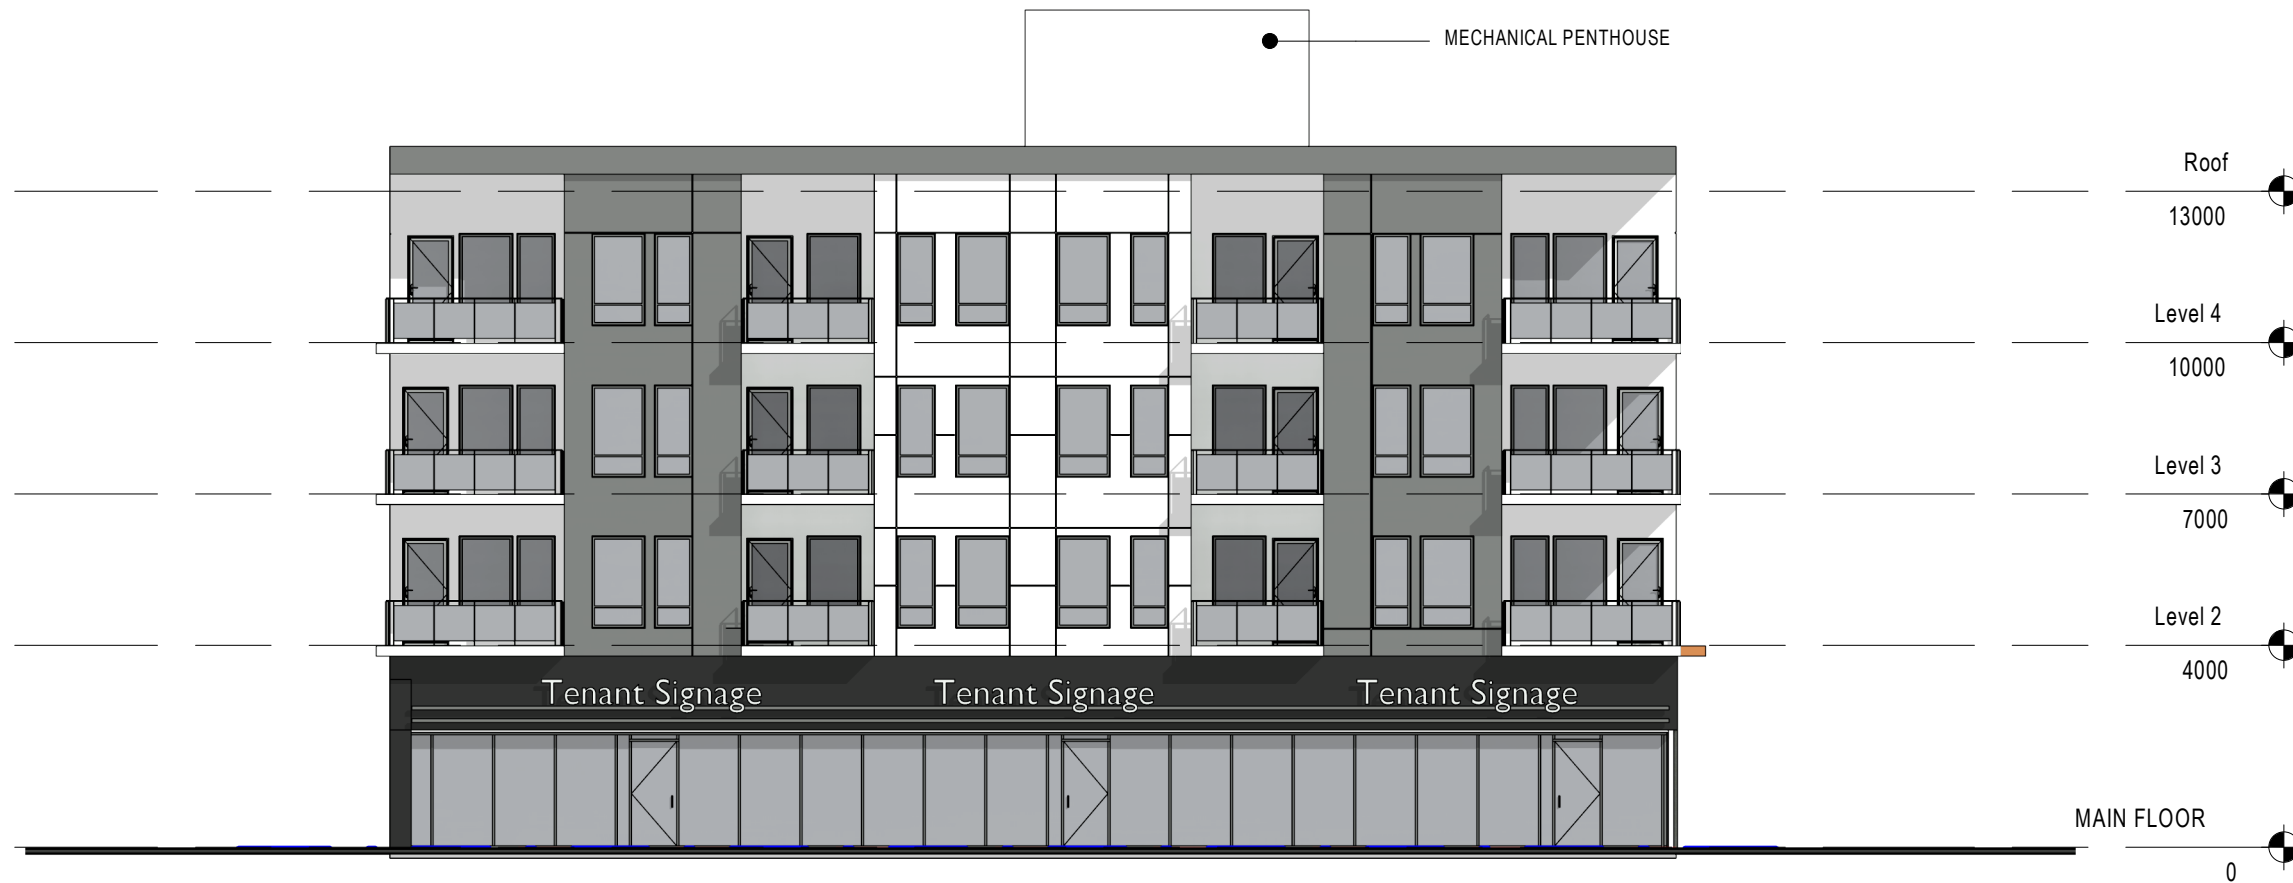

1 WEST ELEVATION

SCALE: 1:150 REF: A202



2 SOUTH ELEVATION

SCALE: 1:150 REF: A202

Appendix II - West + South Elevations


A401
1:150



156 St & 106 Ave Rezoning



1 | **NORTH ELEVATION**
SCALE: 1:150 REF: A202

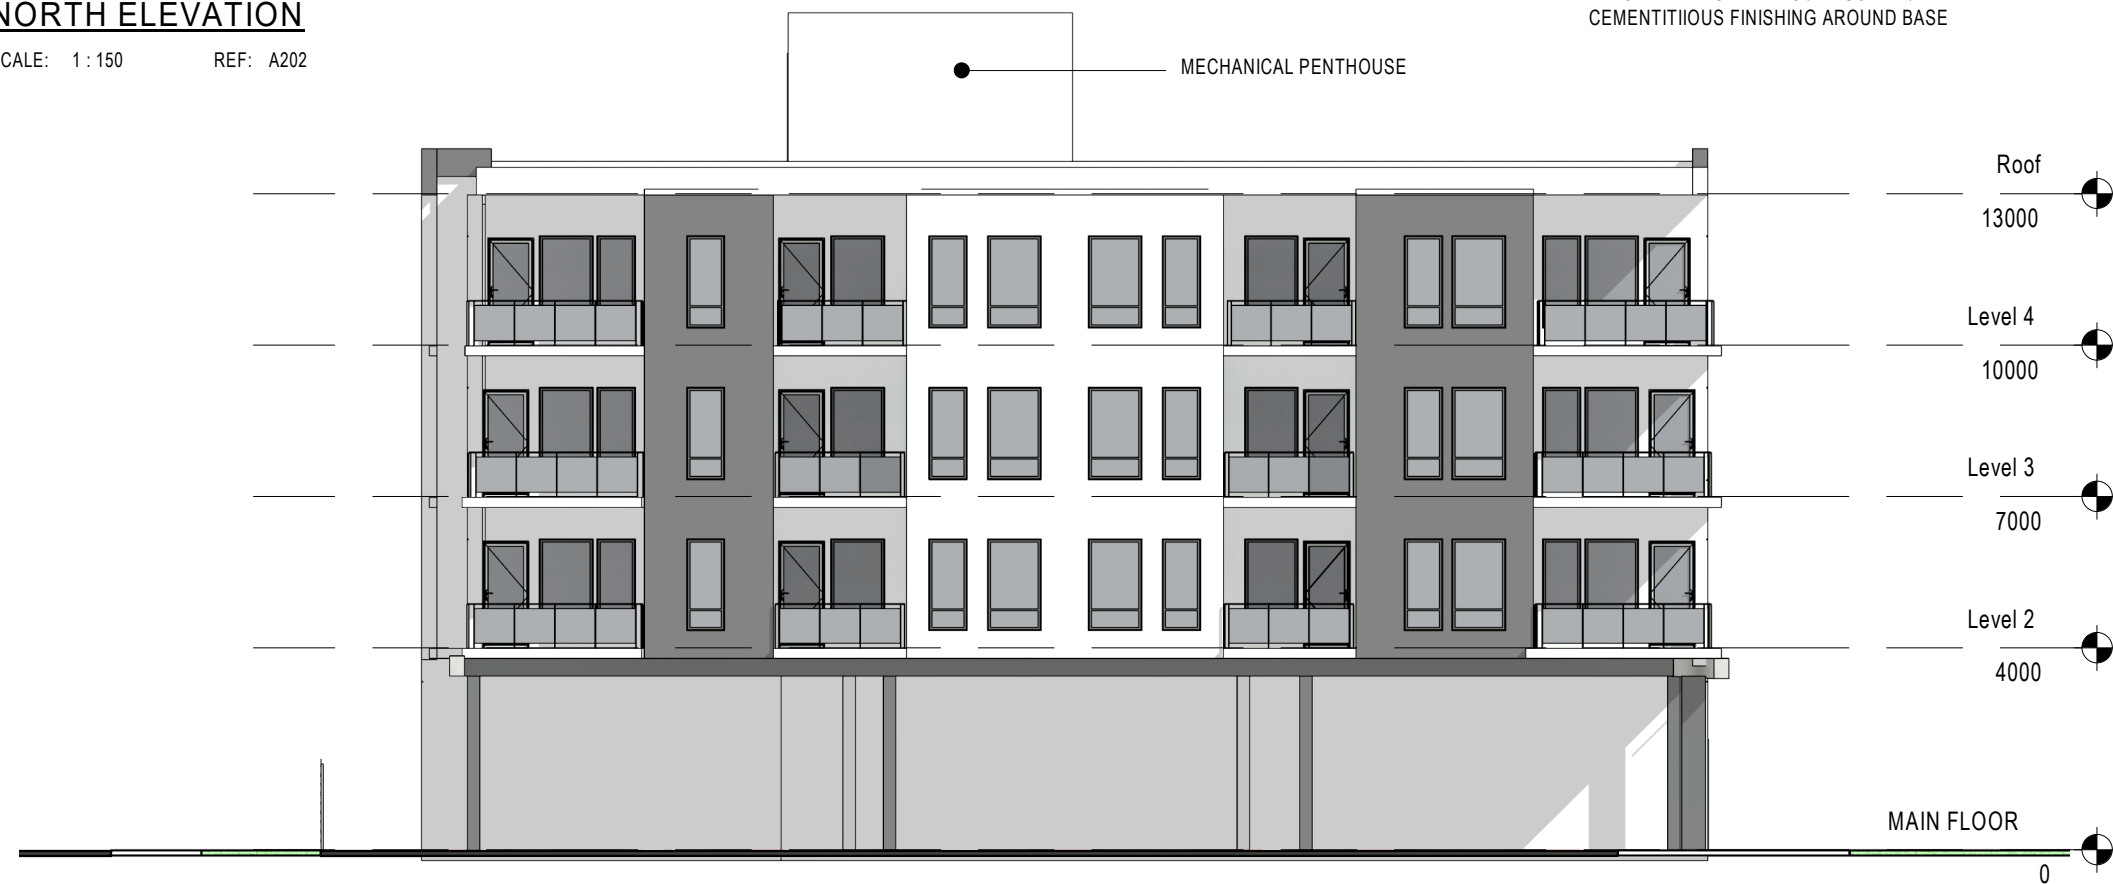

2 | **EAST ELEVATION**
SCALE: 1:150 REF: A202

Appendix II - East + North Elevations

A402
1:150



156 St & 106 Ave Rezoning