


109 AVENUE NW

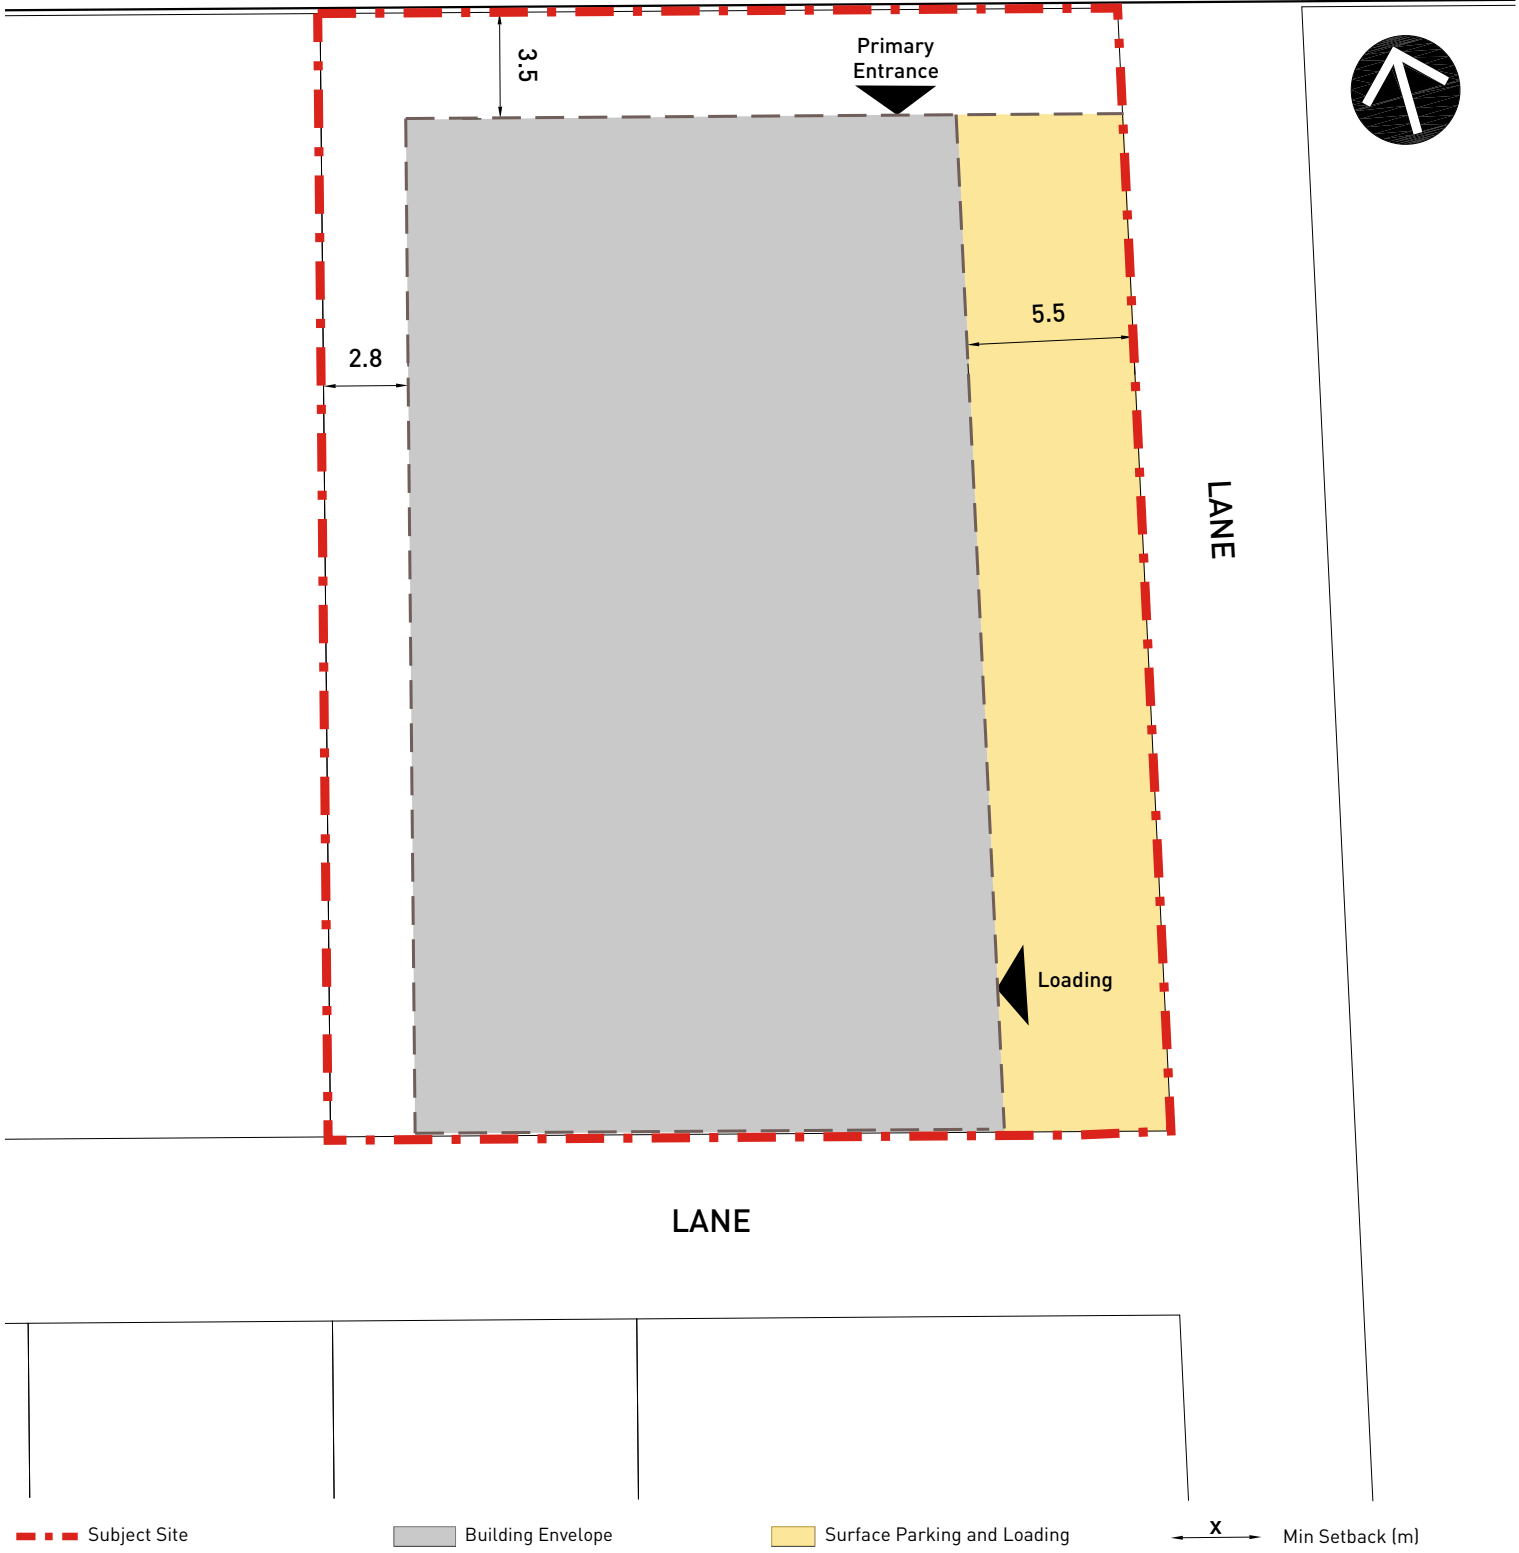

## Appendix 1 Site Plan

0 4 8 12  
metre scale 1:250