




LEGEND	
	LANDSCAPING AREA
	PEDESTRIAN SIDEWALK
	PROPERTY LINE
	POTENTIAL VISITOR & ACCESSIBLE PARKING AREAS



APPENDIX 1 | SITE PLAN

SCALE: 1/16" = 1'-0"

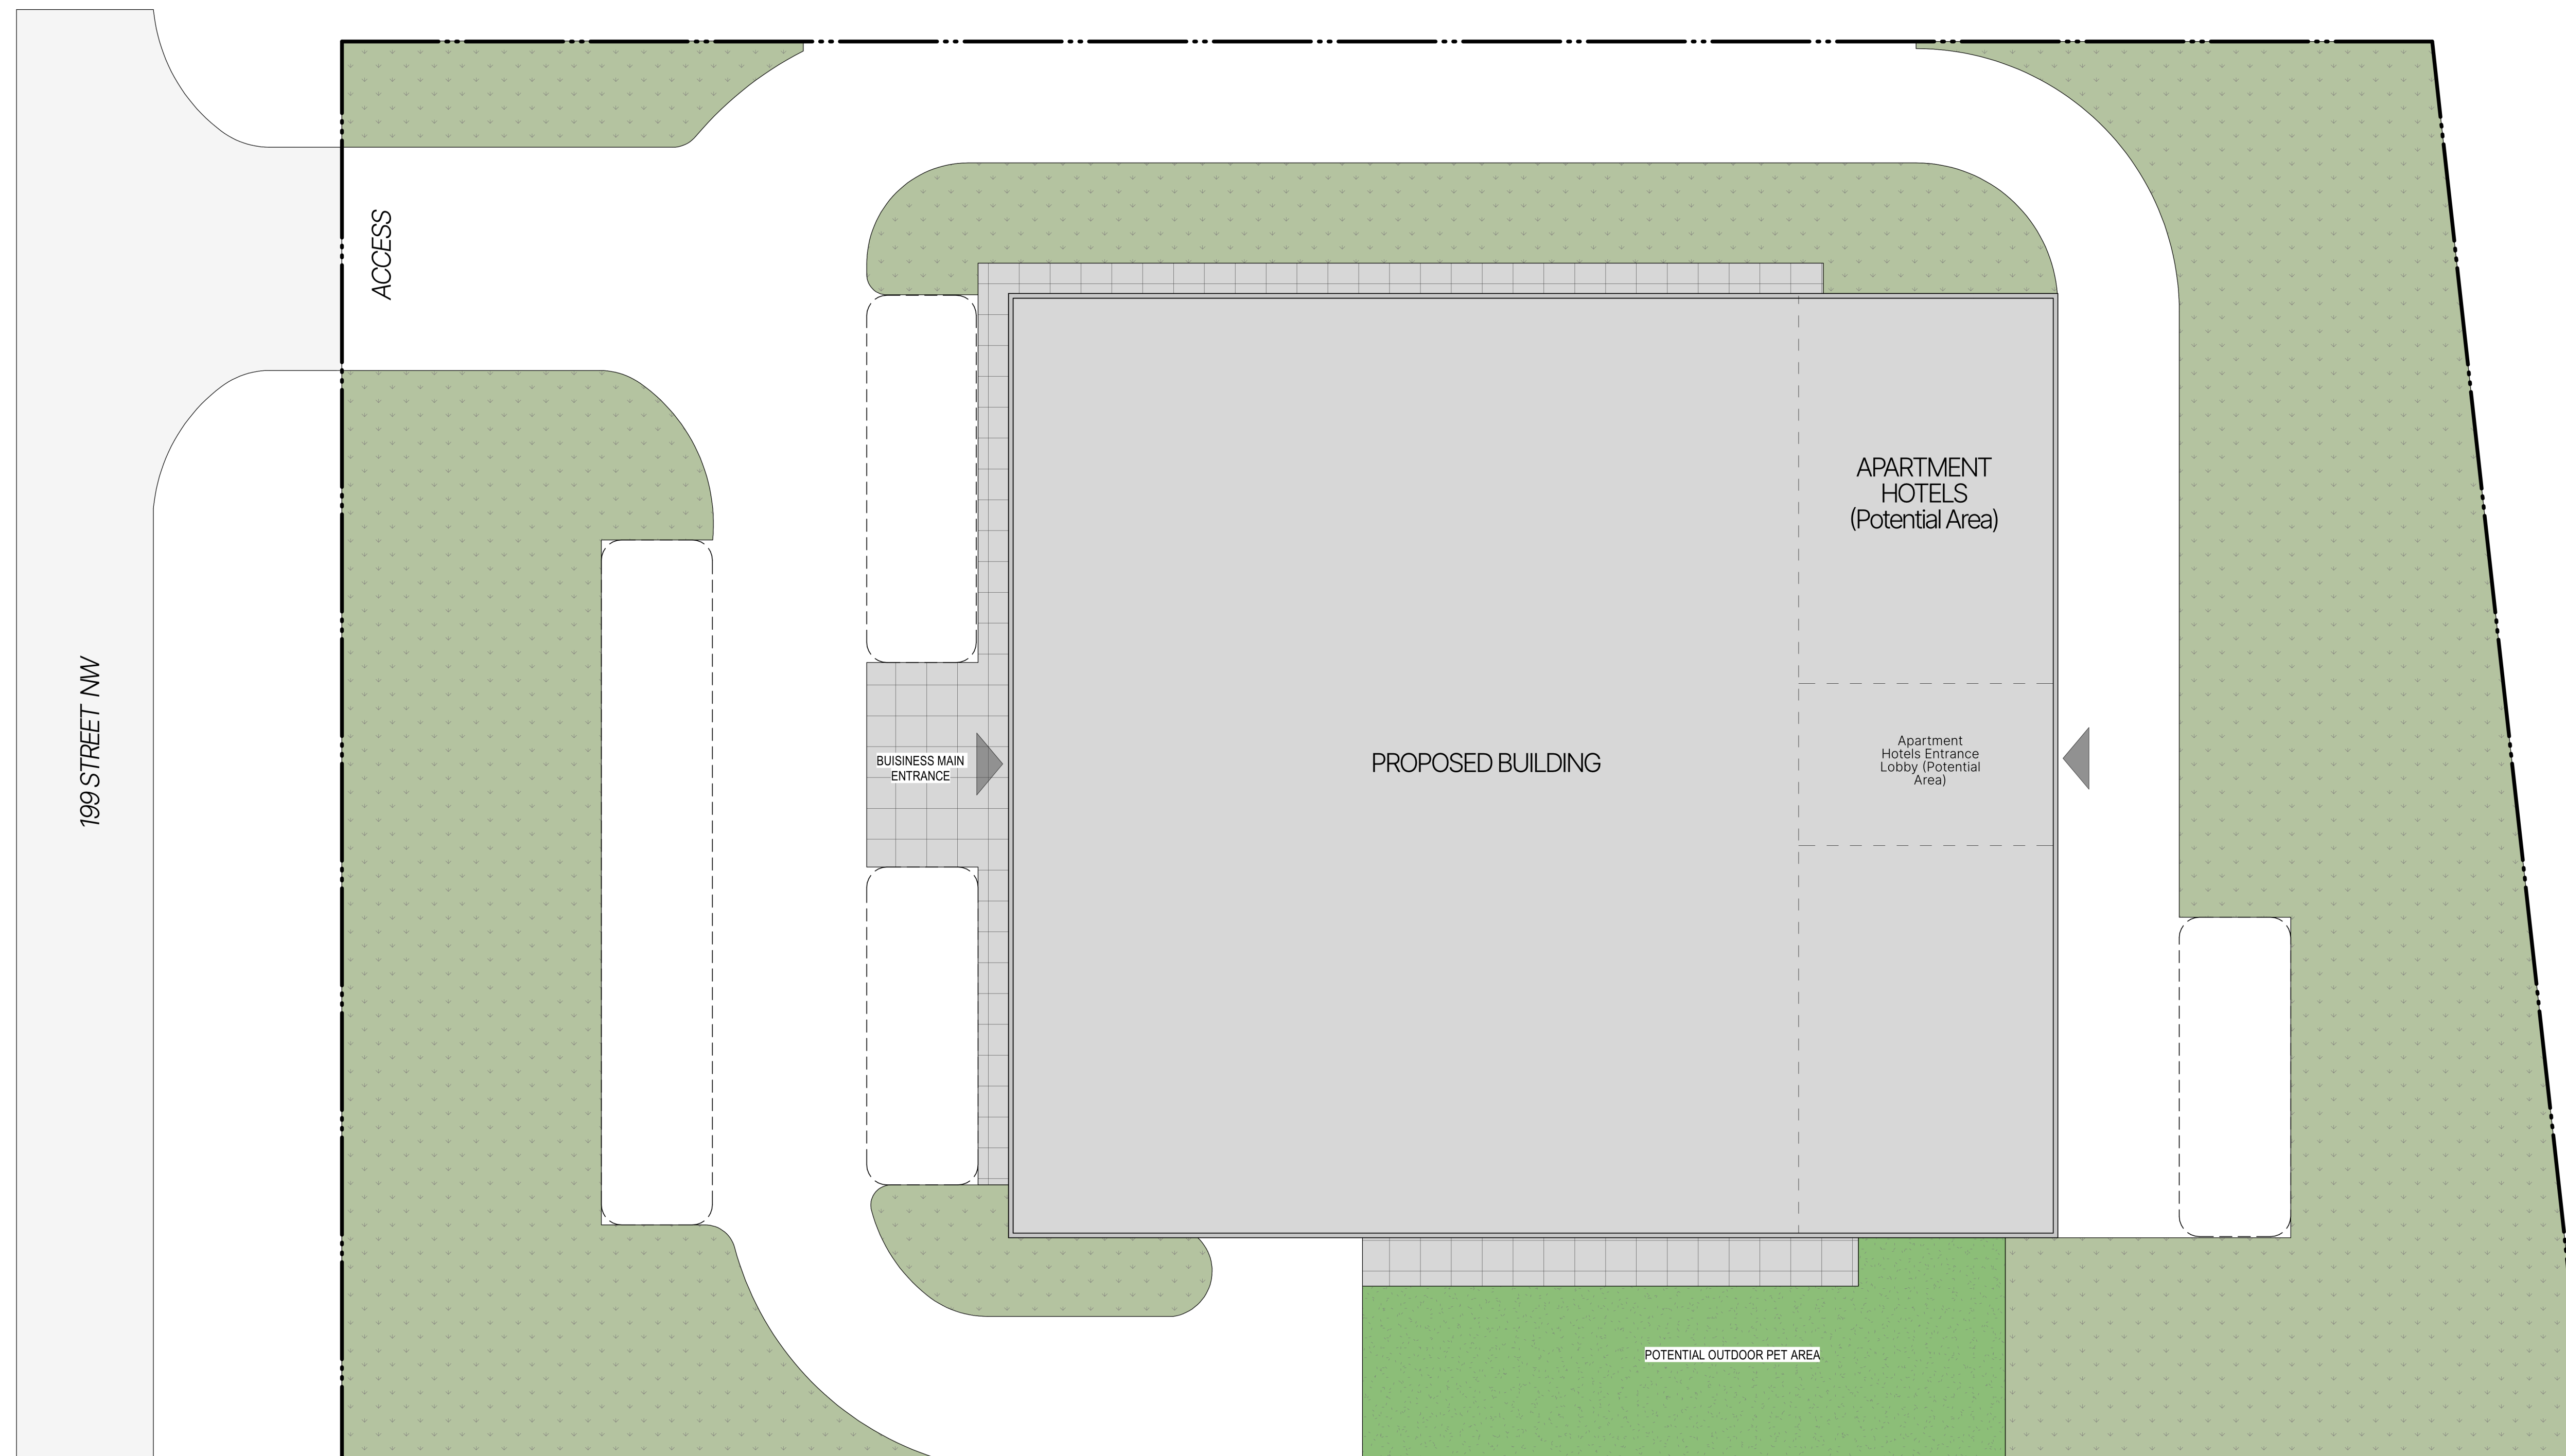