



# Appendix 1 - Site Plan

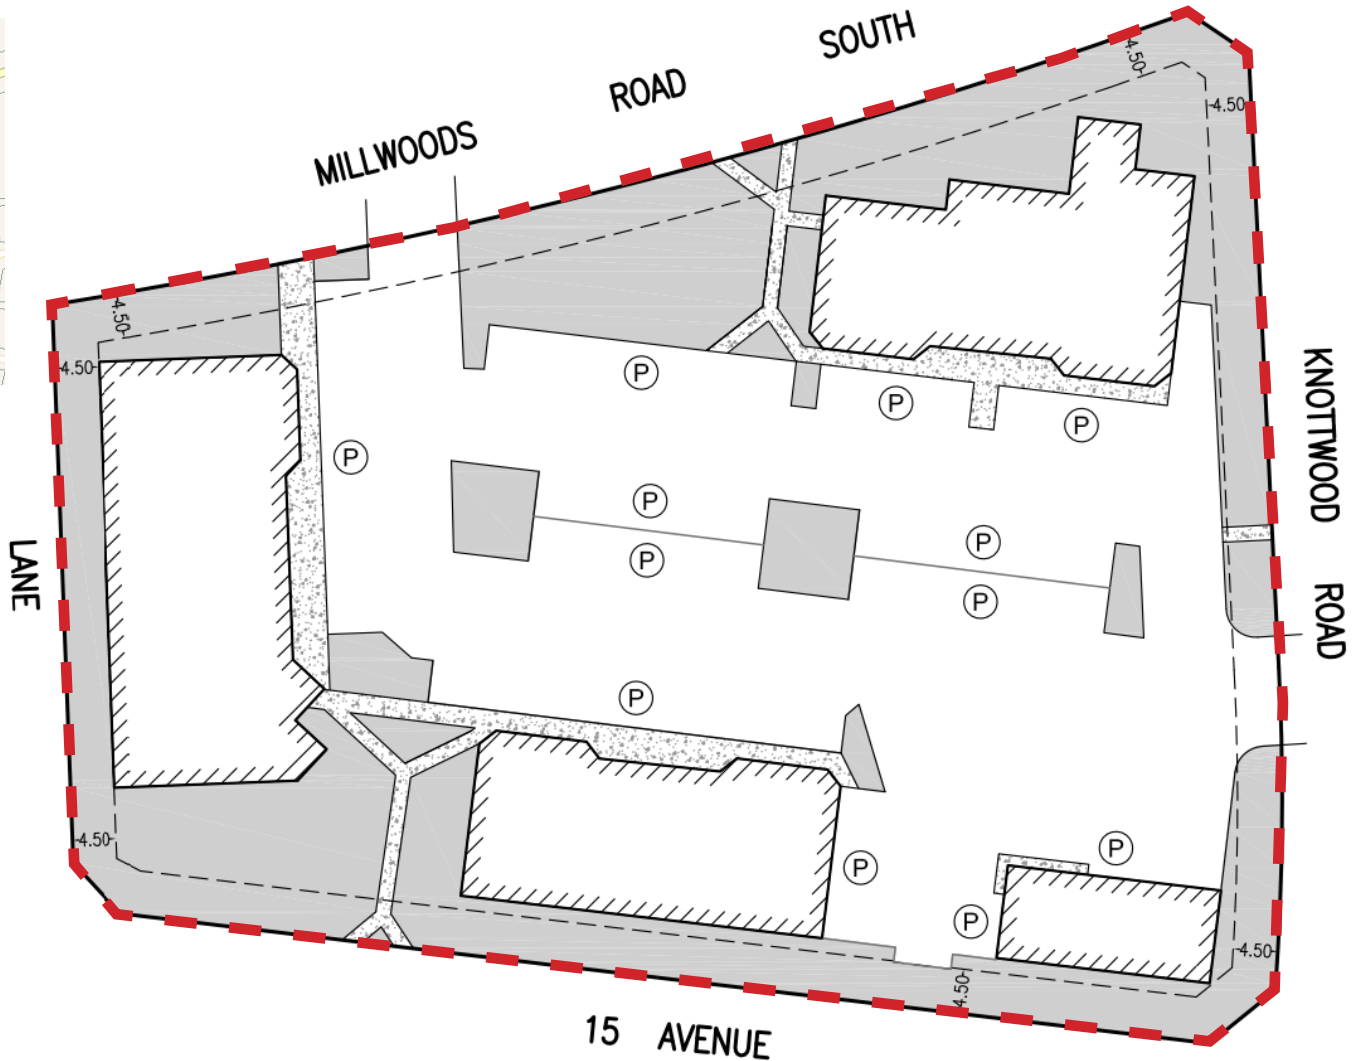

**Legend**

- SITE BOUNDARY (not to scale)
- COMMERCIAL BUILDING
- PARKING & CIRCULATION
- LANDSCAPED AREA
- PEDESTRIAN CONNECTION
- SETBACK LINE

Drawn: JP  
 Scale: N.T.S.  
 Date: January 7, 2021

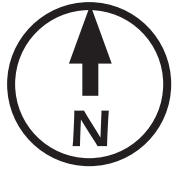

## PROPOSED REZONING - 1035 KNOTTWOOD ROAD EAST NW

Lot 1, Block 27, Plan 7621268