



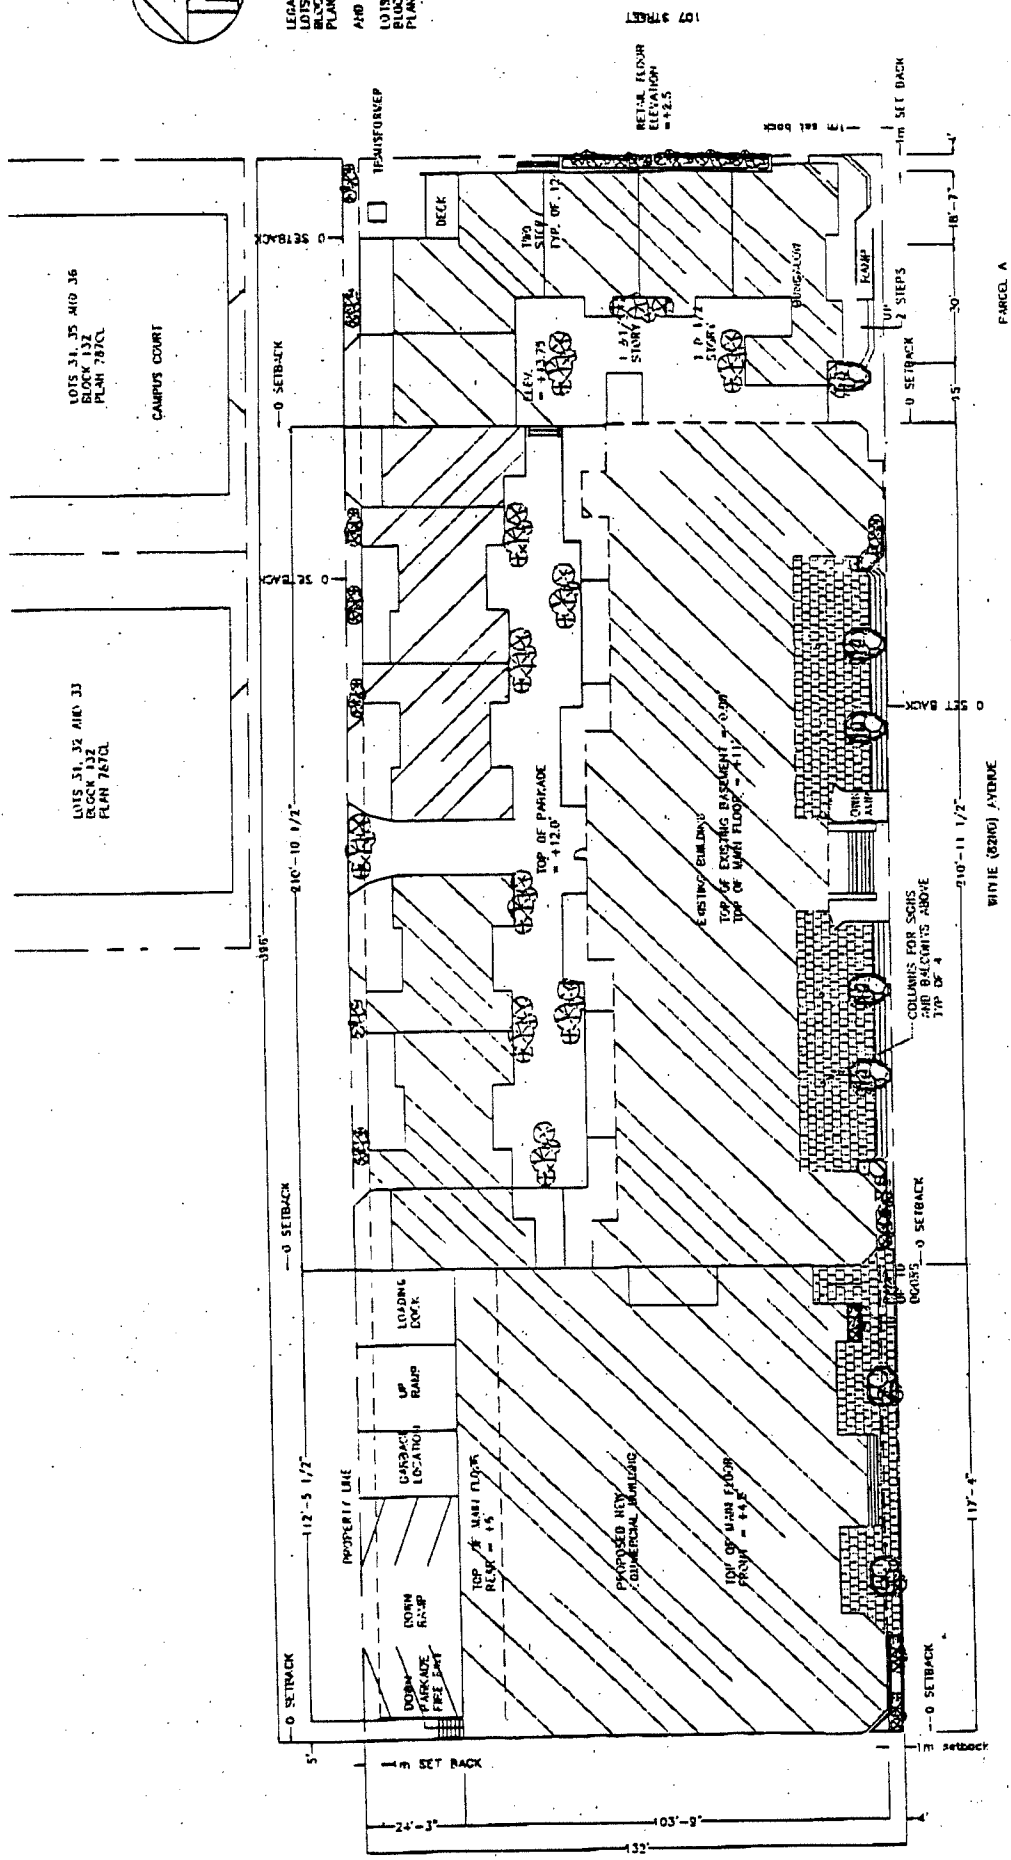

LEGAL DESCRIPTION
LOTS 1 TO 8,
BLOCK 132
PLAN 2240U
AND

LOTS 9 TO 12
BLOCK 132
PLAN IV

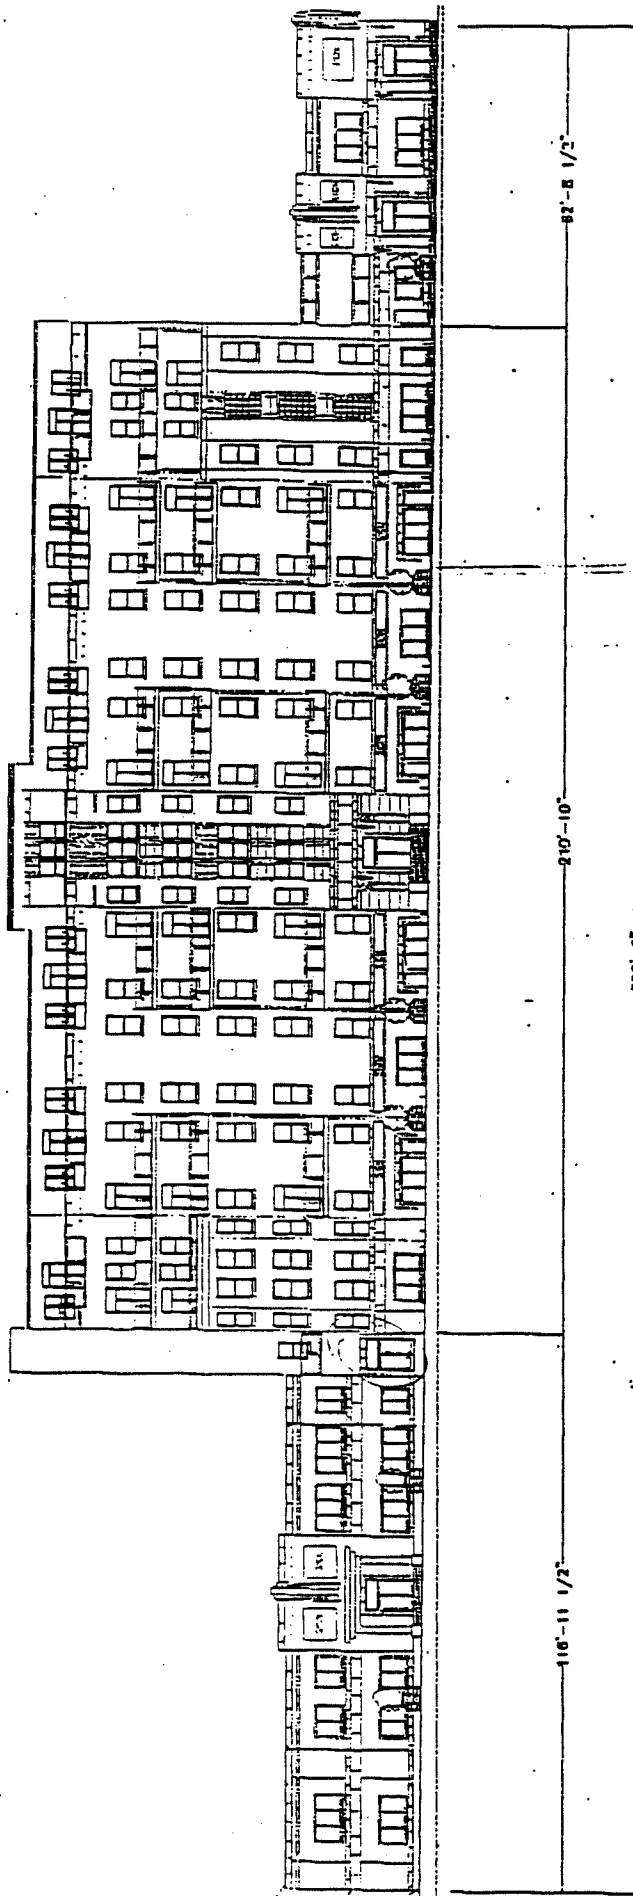




Our drawings are prepared in accordance with the standards and specifications of the American Society of Landscape Architects (ASLA) and the International Association of Professional Landscape Architects (IALA). We warrant that our drawings are prepared in accordance with the standards and specifications of the American Society of Landscape Architects (ASLA) and the International Association of Professional Landscape Architects (IALA). We warrant that our drawings are prepared in accordance with the standards and specifications of the American Society of Landscape Architects (ASLA) and the International Association of Professional Landscape Architects (IALA).

| | |
|---------------|--|
| Project Name: | |
| Client: | |
| Address: | |
| City: | |
| State: | |
| Zip: | |
| Scale: | |
| Date: | |
| Drawn by: | |
| Checked by: | |
| Approved by: | |

Project Name: **Gameau**

Design Concept: **Landscaping**

Designed by: BVA
 Drawn by: JMK
 Checked by: JMK
 Date: JAN 11, 1999
 Scale: AS NOTED
 Project No.: 240338


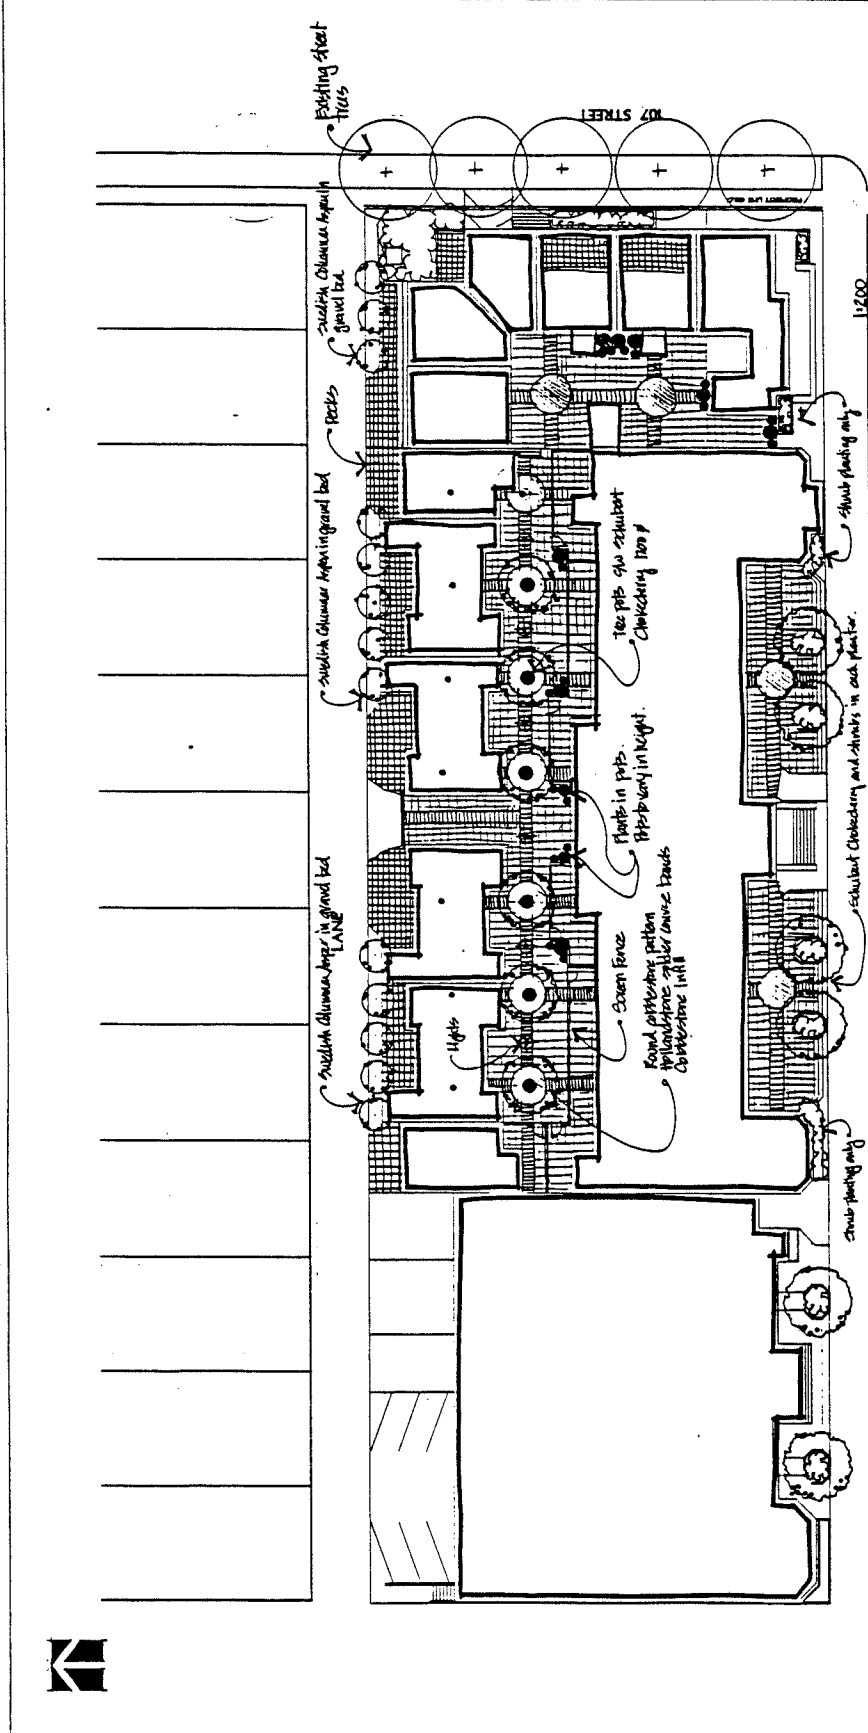


WHYTE (82nd) AVENUE

Plant Material:

| Quantity | Size |
|----------|-----------|
| 12 | 50mm Cal. |
| 15 | 75mm Cal. |
| 50 | 450mm Ht. |
| 30 | 750mm Sp. |
| 10 | 1.5m Ht. |

Note: Planting beds to receive 450mm topsoil, approved landscape fabric, and 75mm wood chip or aggregate mulch.

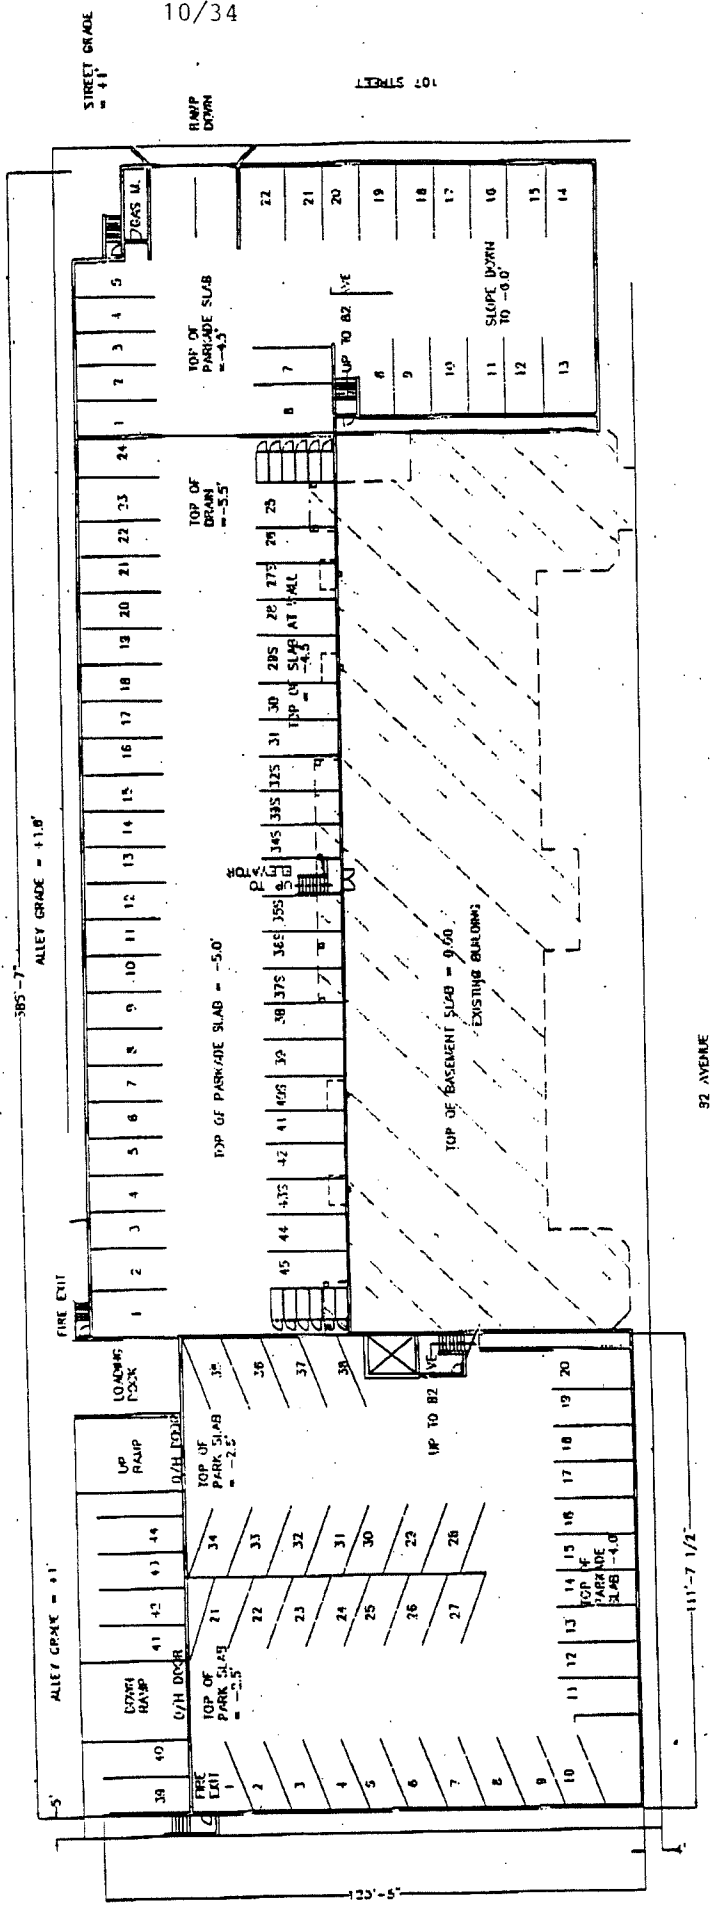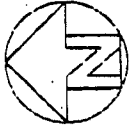

STREET GRADE
= +11

10/34

107 STREET

BUMP
DOWN

ALLEY GRADE = +11.0'

FIRE EXIT

ALLEY GRADE = +11'

LOADING
DOCK

UP
RAMP

TOP OF
PARK SLAB
= -2.5'

TOP OF PARKADE SLAB = -5.0'

TOP OF
DRAIN
= -5.5'

TOP OF
PARKADE SLAB
= -4.5'

TOP OF BASEMENT SLAB = 0.00
EXISTING BUILDING

UP TO B2
AVE



TOP OF
PARADE
SLAB = -4.0'

SLOPE DOWN
TO -0.0'

92 AVENUE

111'-7 1/2"

11/34

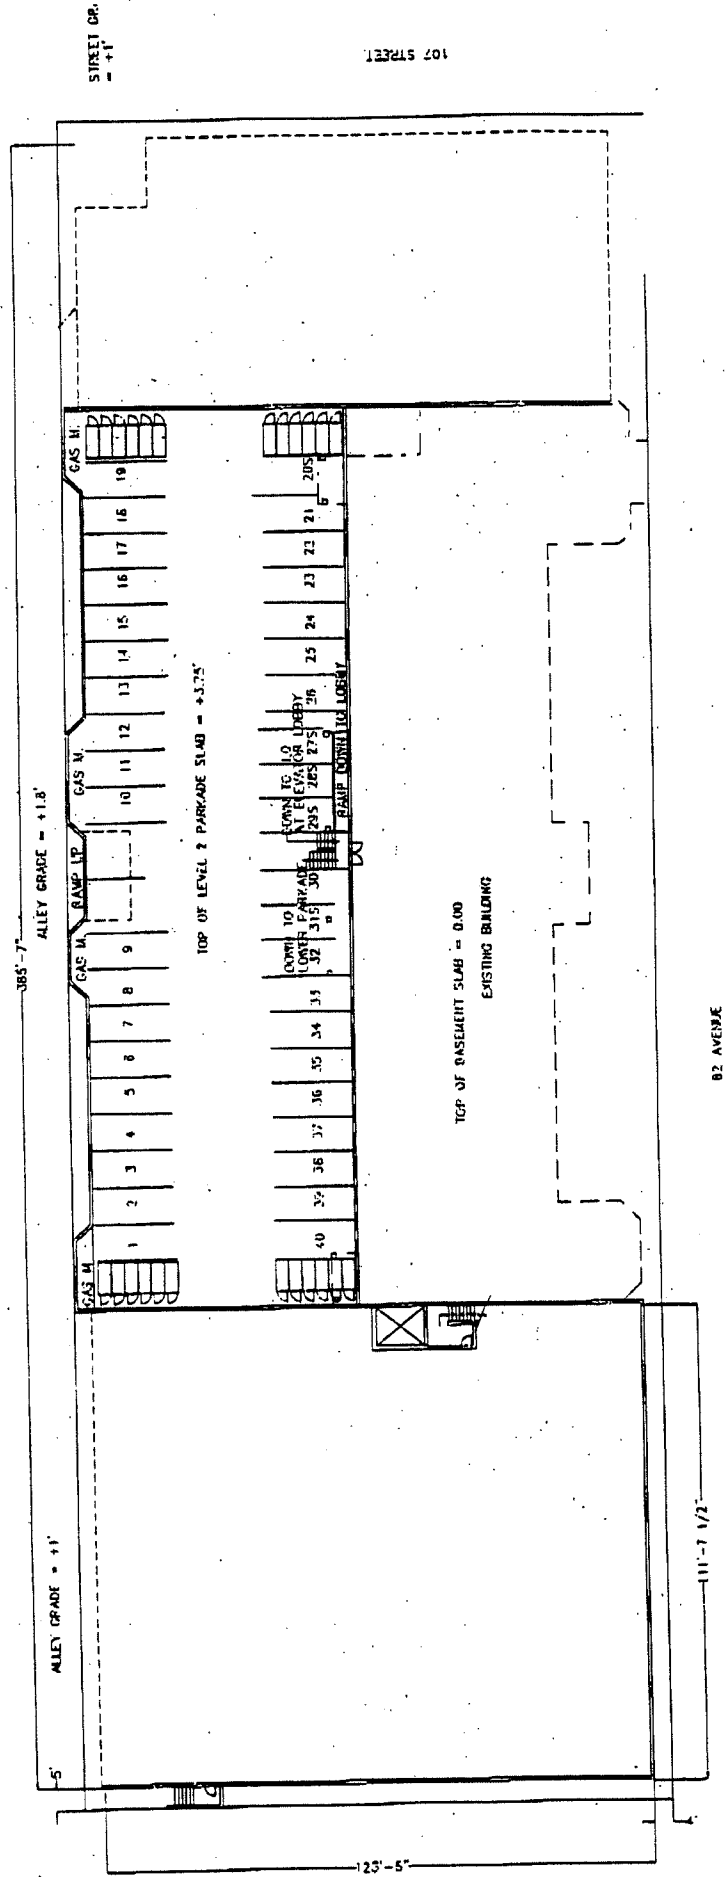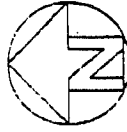

403 422 7479

1996.01-25

15:19

#301 P.01/02

82 AVENUE

107 STREET

STREET CR.
+1
-

ALLEY GRADE = +1.8'

ALLEY GRADE = +1.1'


TOP OF LEVEL 2 PARKADE SLAB = +3.75'


TOP OF BASEMENT SLAB = 0.00
EXISTING BUILDING

111'-7 1/2''

5'-25''

Proposed Facia Sign Locations

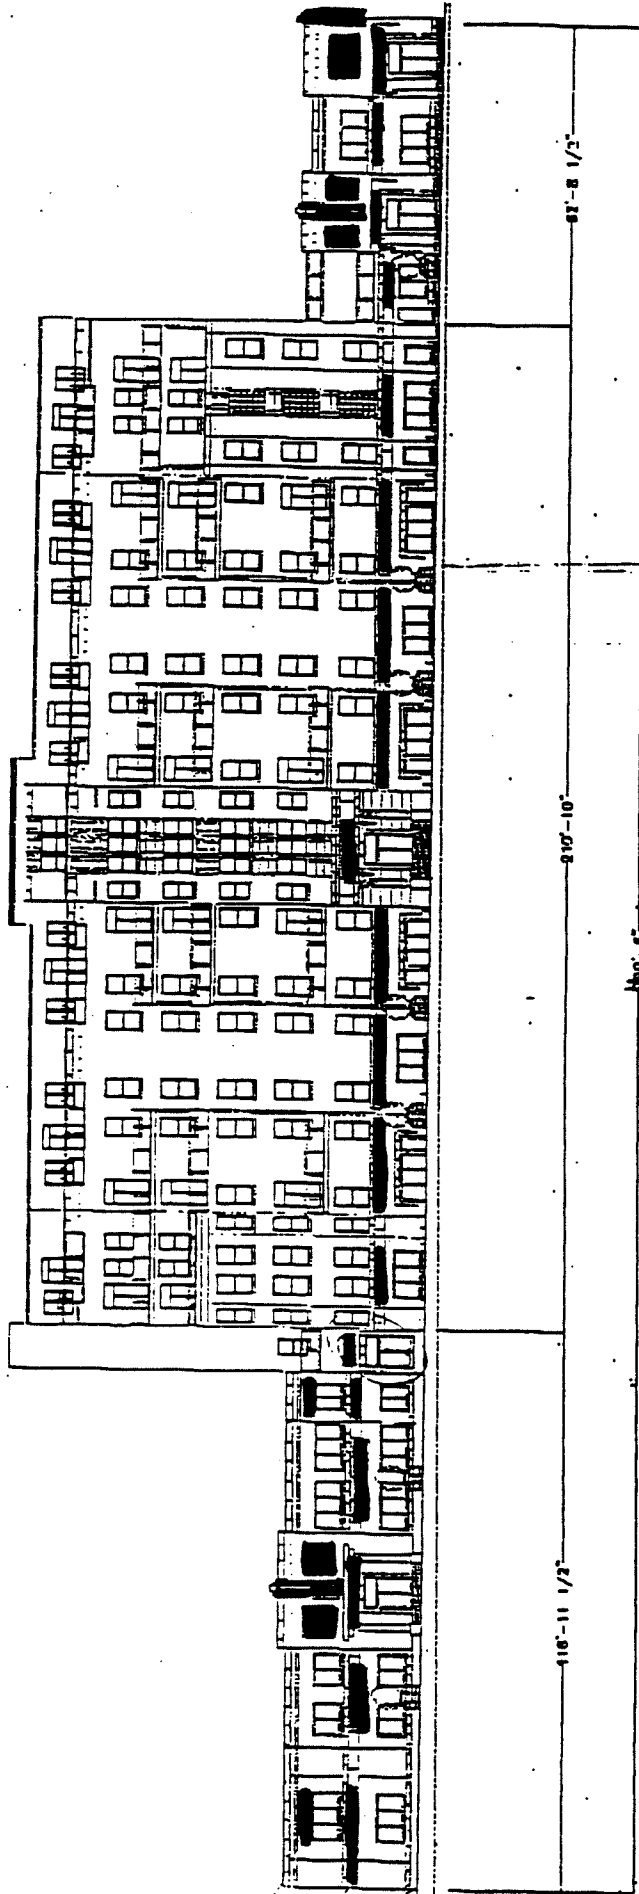

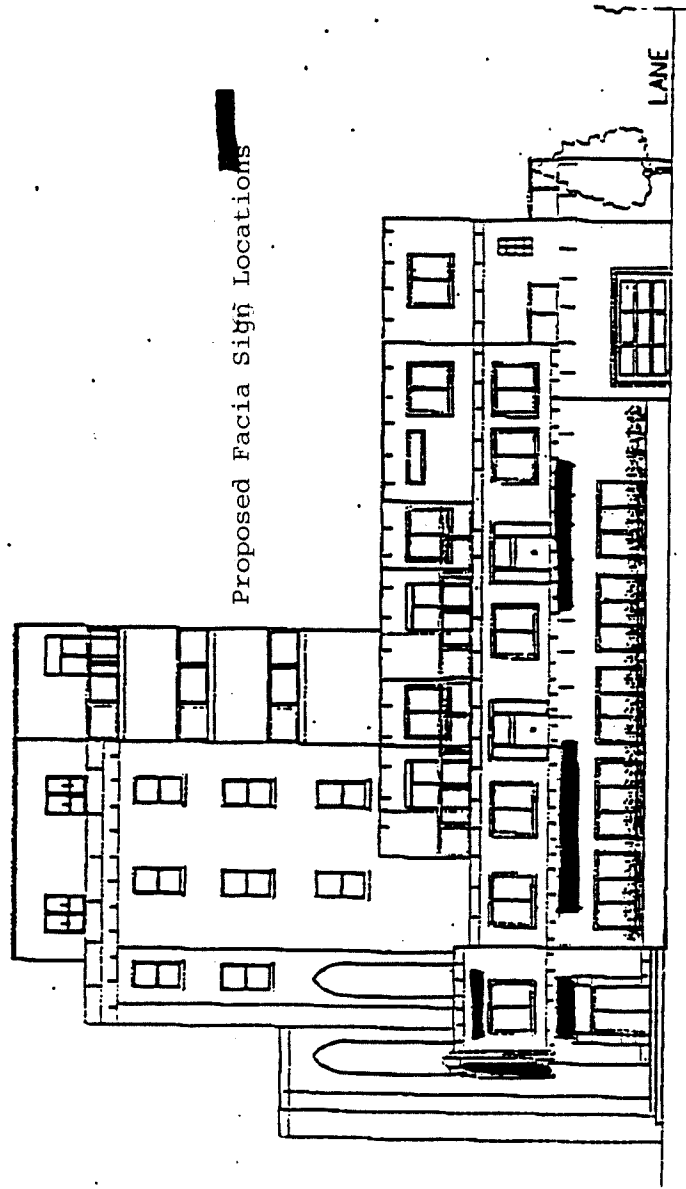

Proposed Facia Sign Locations

107 STREET

THE GARNEAU
EAST ELEVATION

LANE