




LRT PATH




LEYEND

- PROPERTY LINE
- SETBACK
- PEDESTRIAN WALKWAY

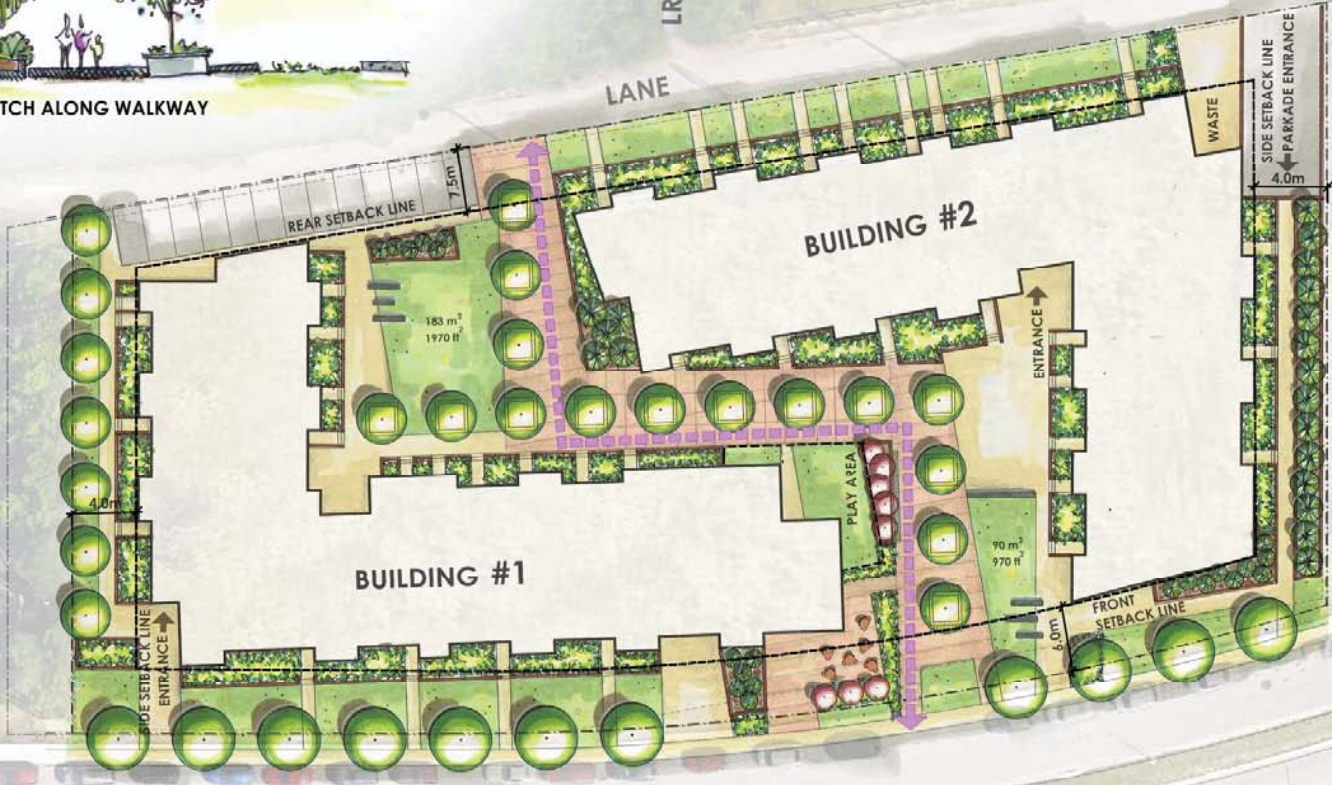


60 AVE

APPENDIX A - SITE PLAN

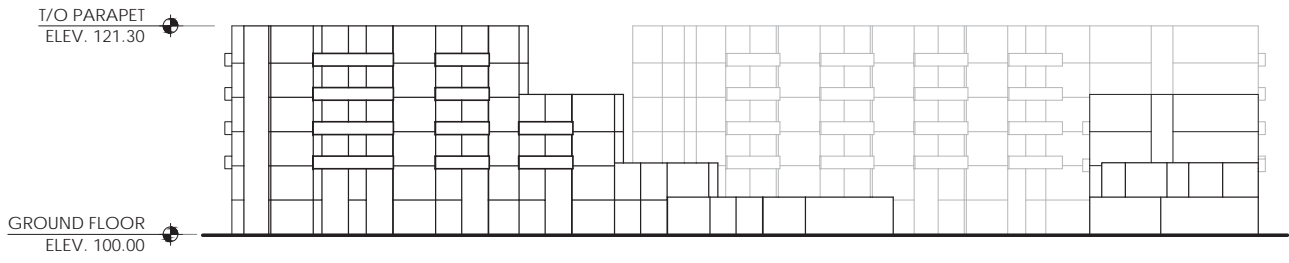

SOUTH ELEVATION

SCALE: 1:500

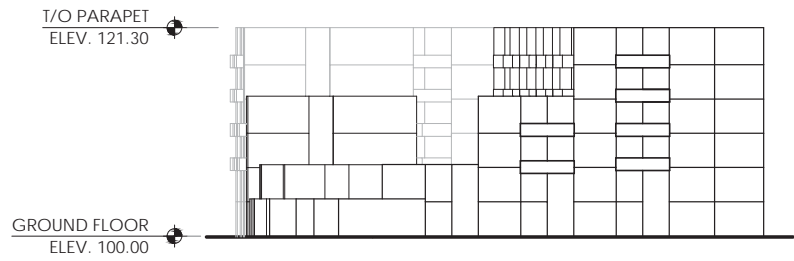

EAST ELEVATION

SCALE: 1:500

APPENDIX B - ELEVATIONS



PROPOSED MULTI-TENANT RESIDENTIAL DEVELOPMENT


LENDRUM REDEVELOPMENT
11439-11440 60 AVENUE, EDMONTON, AB

bennett architect inc.

4212 - 98 Street NW
Edmonton, Alberta T6E 6A1
Tel: 780.451.4376
info@bennettarchitect.ca


PROJECT No: 1443-02
SCALE: (PH 1X17)
1:500
DATE: FEBRUARY 2018

REV: DC11
SHEET No: SHEET 12

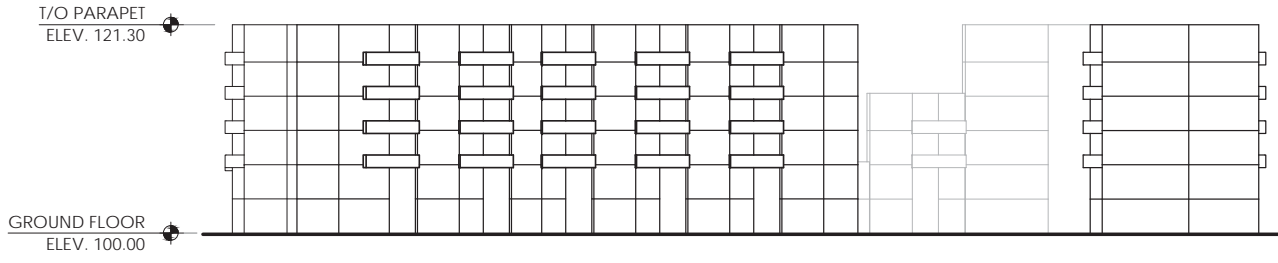

NORTH ELEVATION

SCALE: 1:500

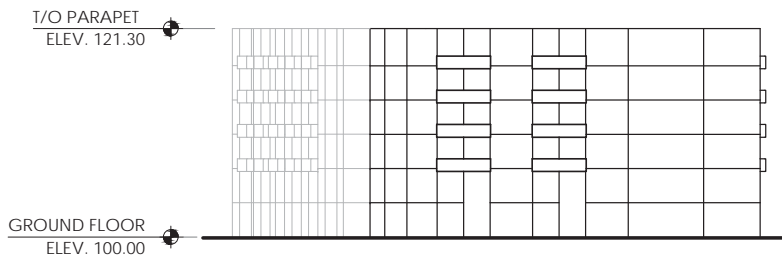

WEST ELEVATION

SCALE: 1:500

APPENDIX C - ELEVATIONS



PROPOSED MULTI-TENANT RESIDENTIAL DEVELOPMENT
LENDRUM REDEVELOPMENT
11439-11440 60 AVENUE, EDMONTON, AB

bennett architect inc.

4212 - 98 Street NW
Edmonton, Alberta T6E 6A1
Tel: 780.451.4376
info@bennettarchitect.ca

PROJECT No: 1443-02
SCALE: (PH 1X17)
1:500
DATE: FEBRUARY 2018

REV: DC11
SHEET No: SHEET 13



APPENDIX D - CONCEPTUAL VIEW

LENDRUM REDEVELOPMENT
11420, 11440 – 60 Avenue NW
FEBRUARY 2018