

APPENDIX 1 - SITE PLAN

A101

1 : 200

122 OLIVER



122 OLIVER

APPENDIX 2 - EAST (FRONT) ELEVATION A401

1 : 200




122 OLIVER

APPENDIX 3 - WEST (BACK) ELEVATION

A402


1 : 200

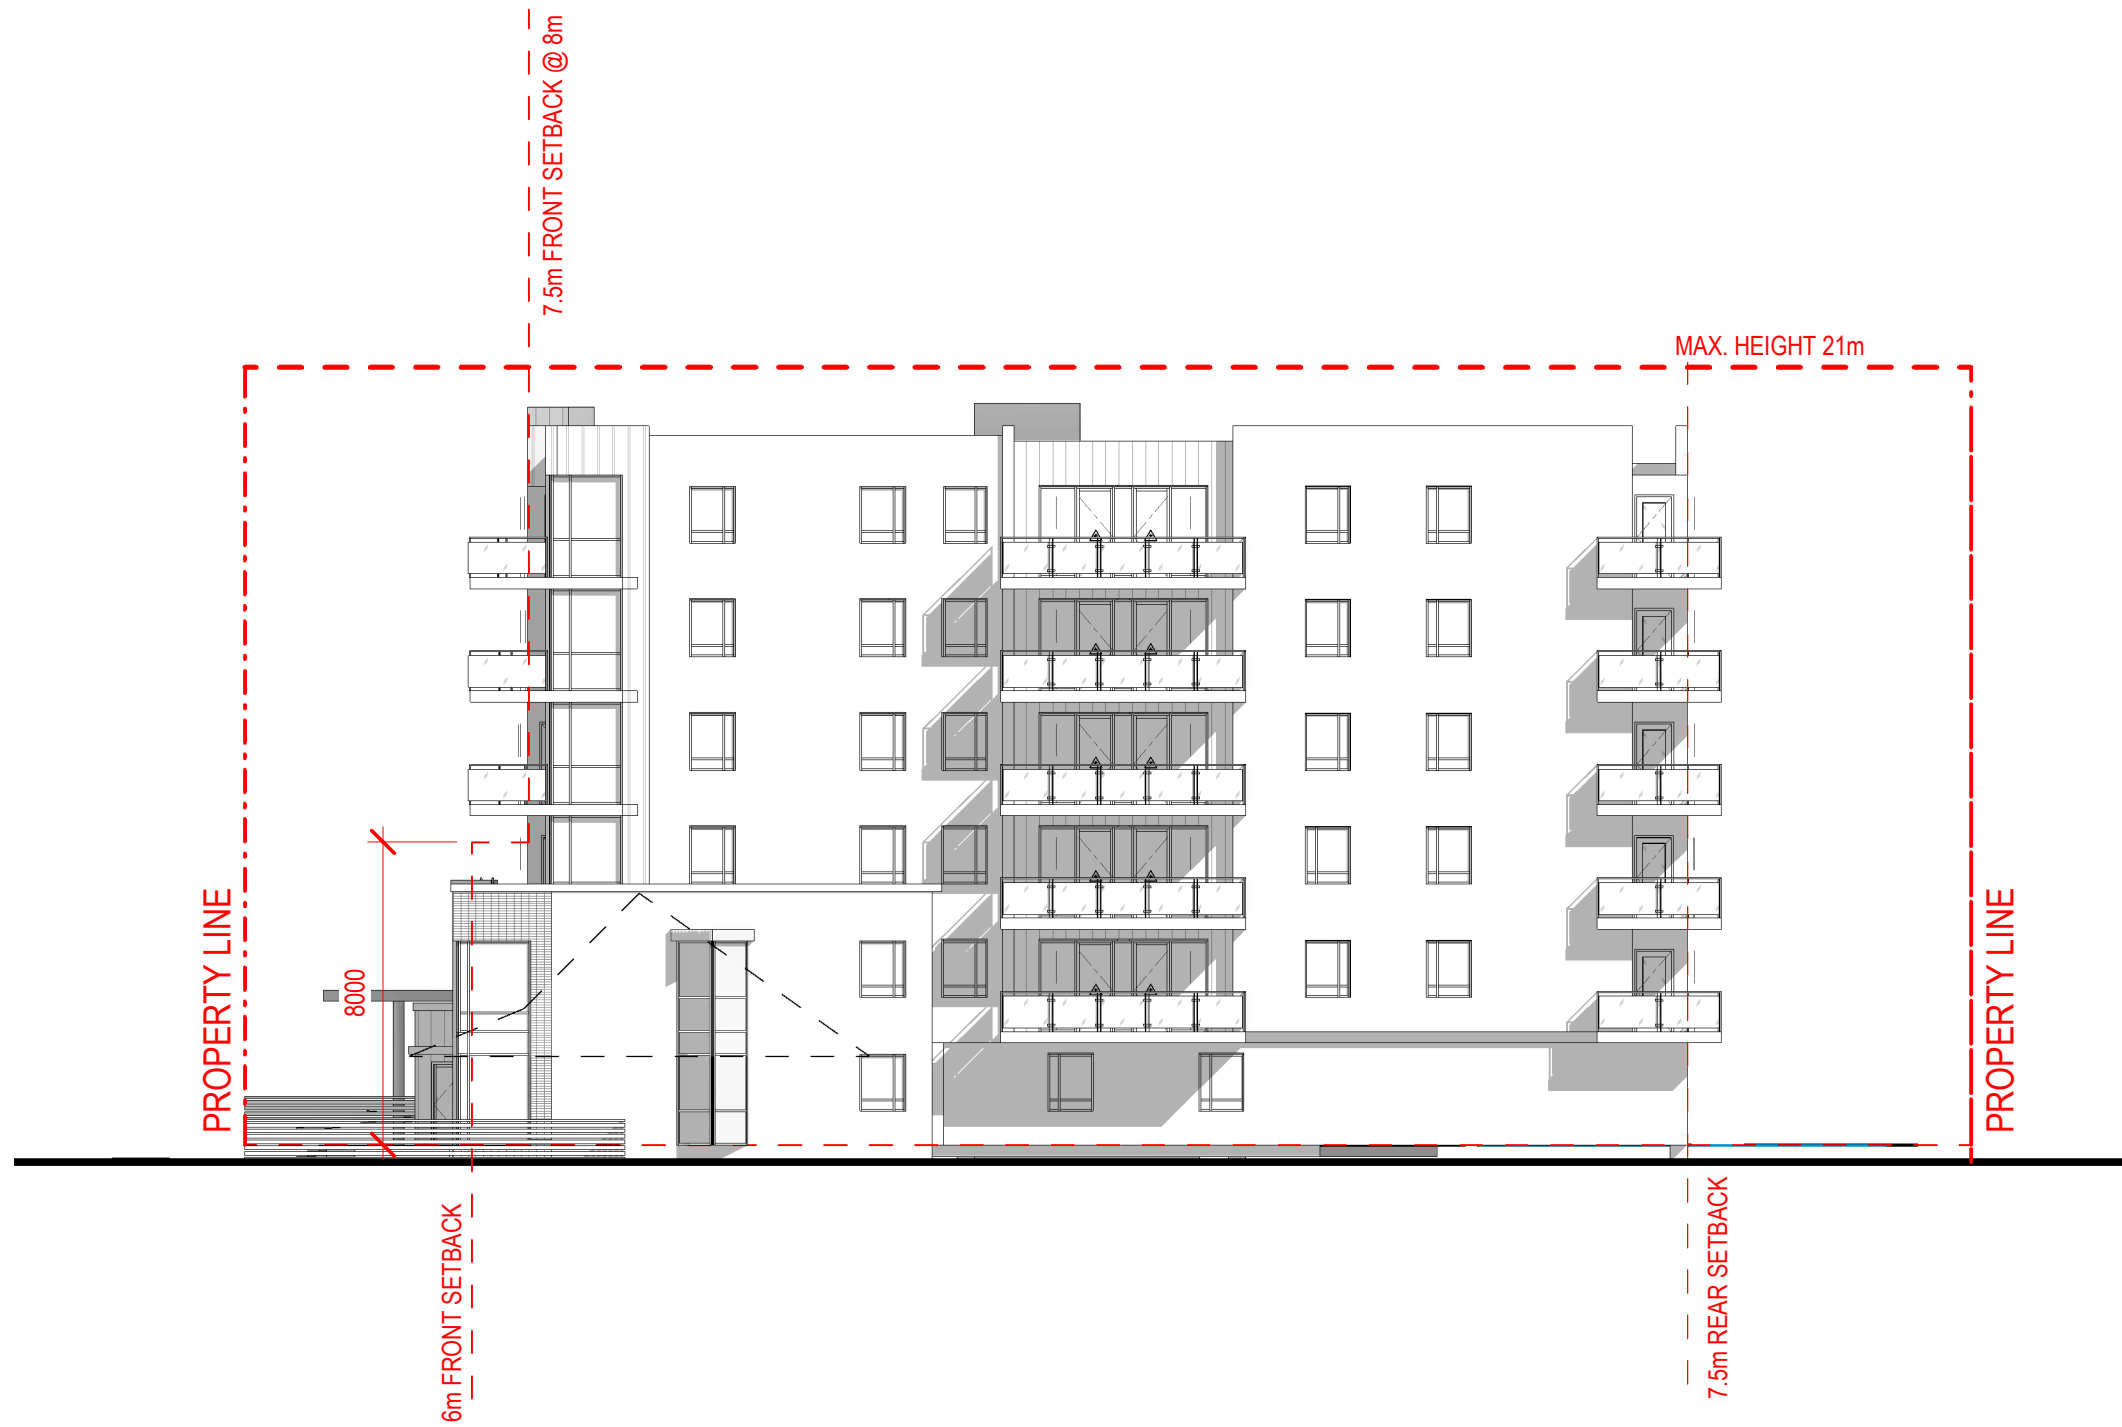

122 OLIVER

APPENDIX 4 - NORTH (SIDE) ELEVATION A403

1 : 200

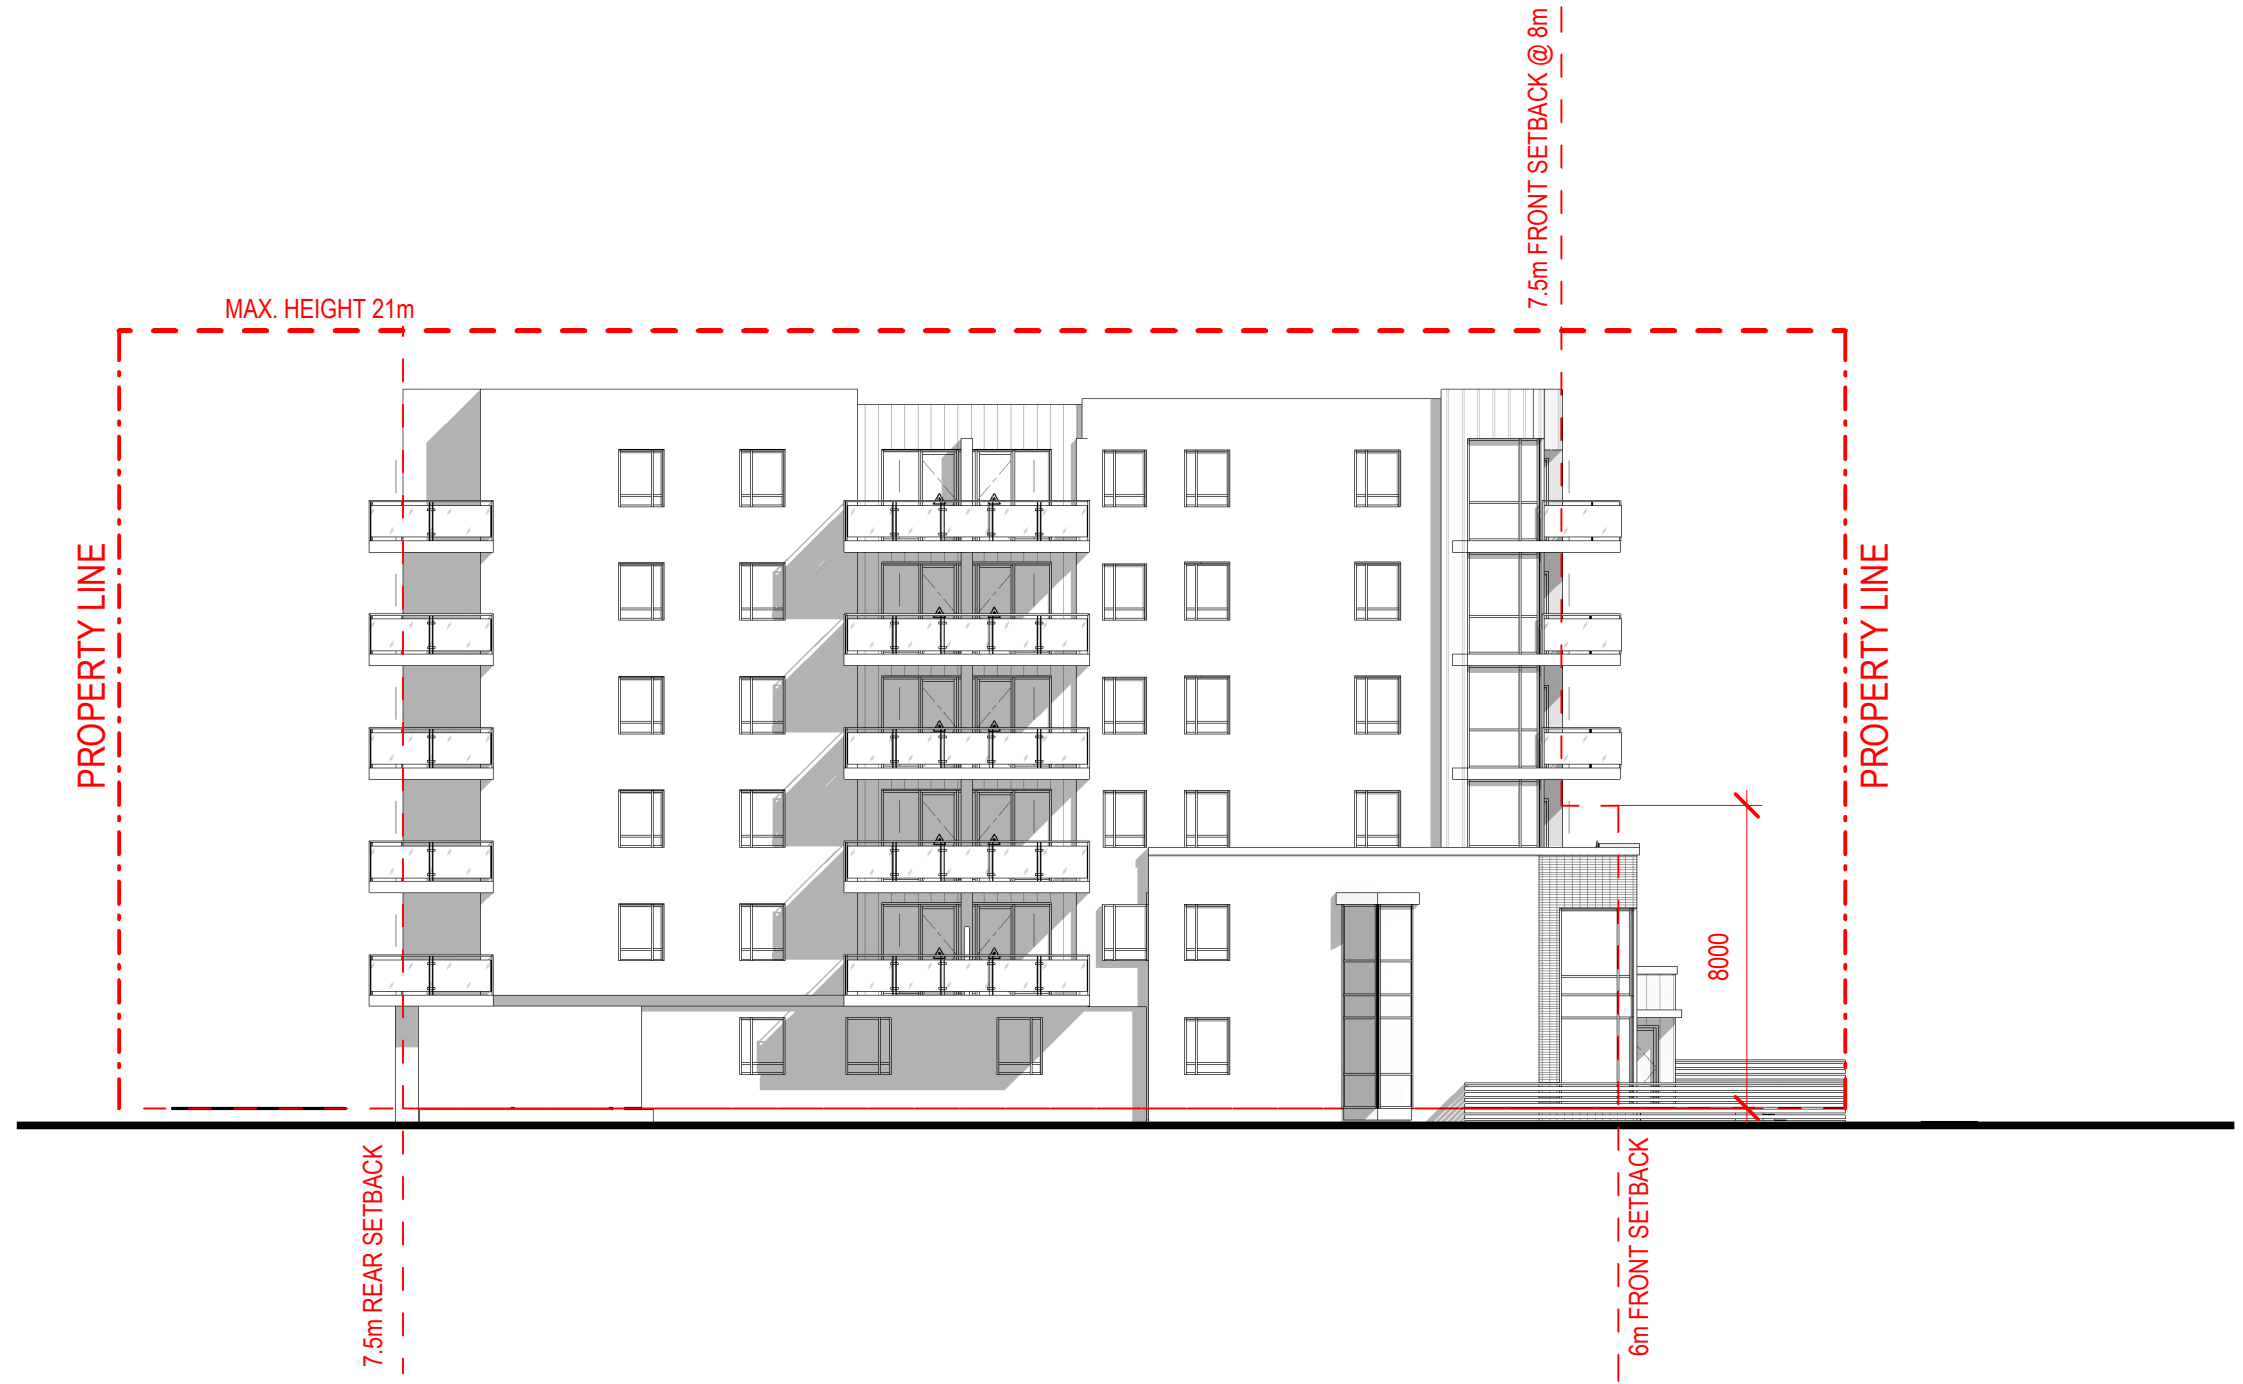

122 OLIVER

APPENDIX 5 - SOUTH (SIDE) ELEVATION

A404

1 : 200