
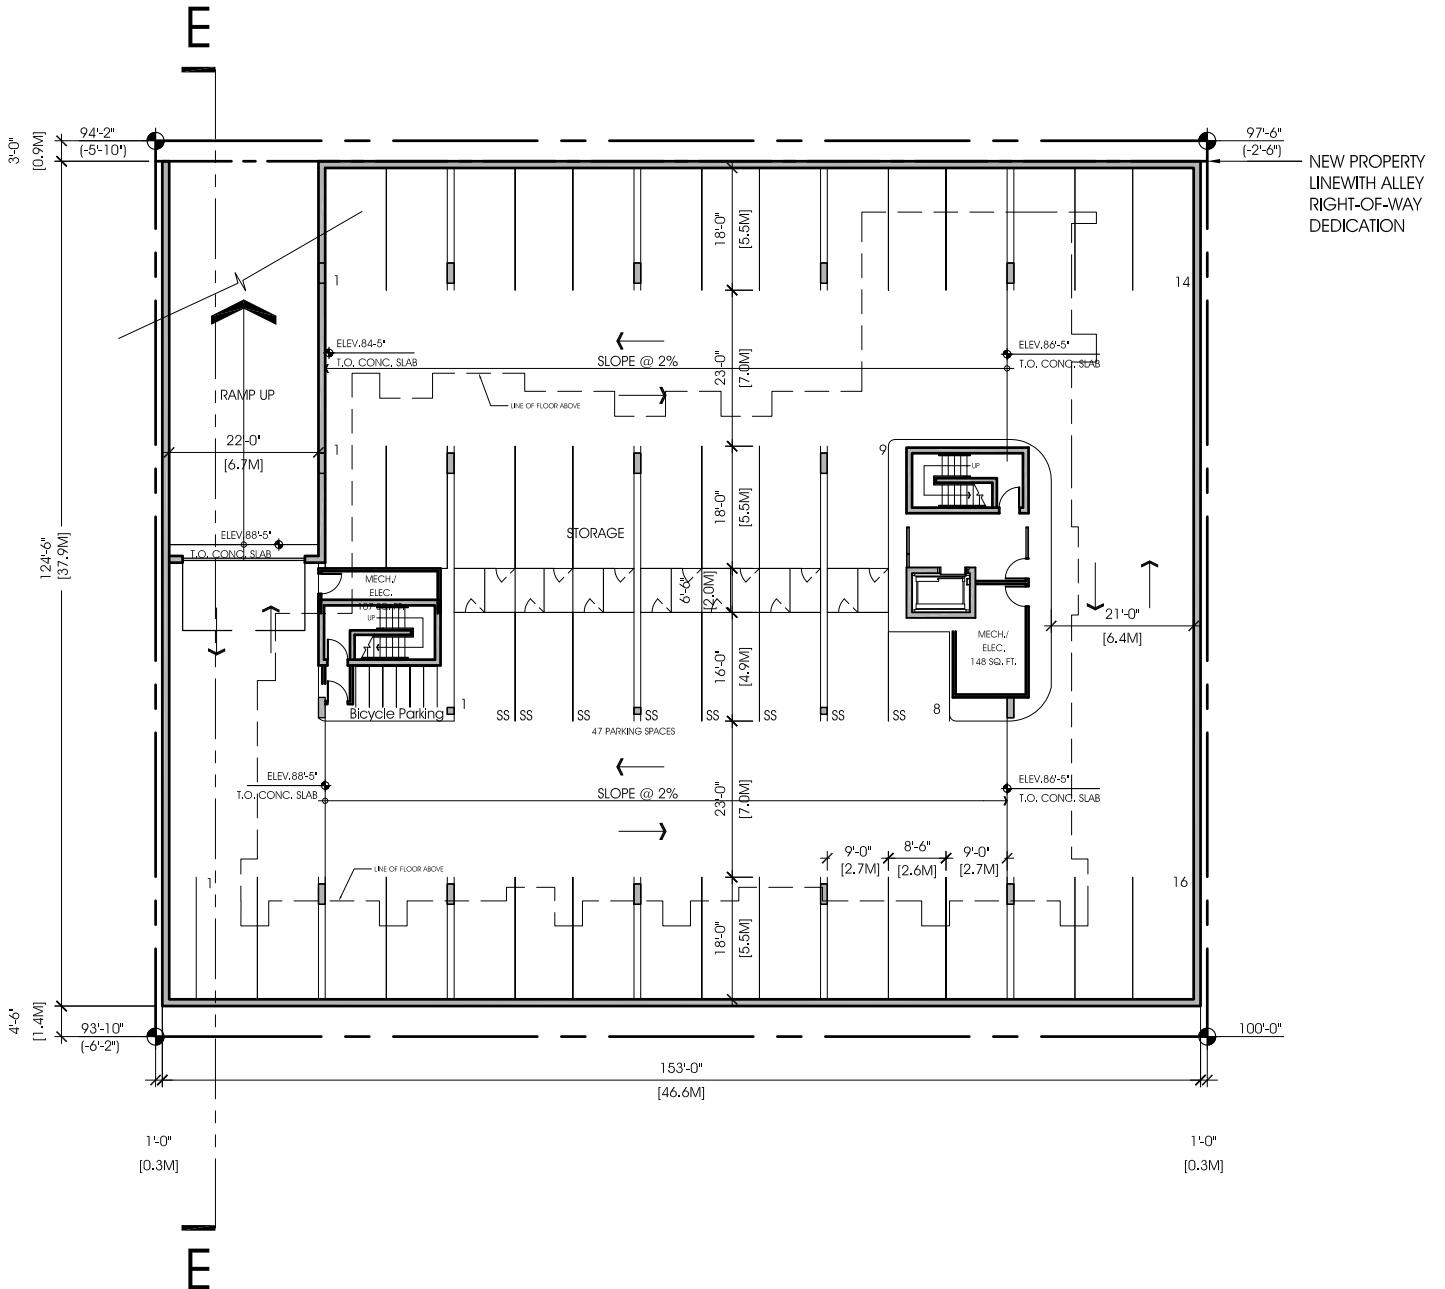


Appendix ii : Parkade Plan

06 NOVEMBER 2009

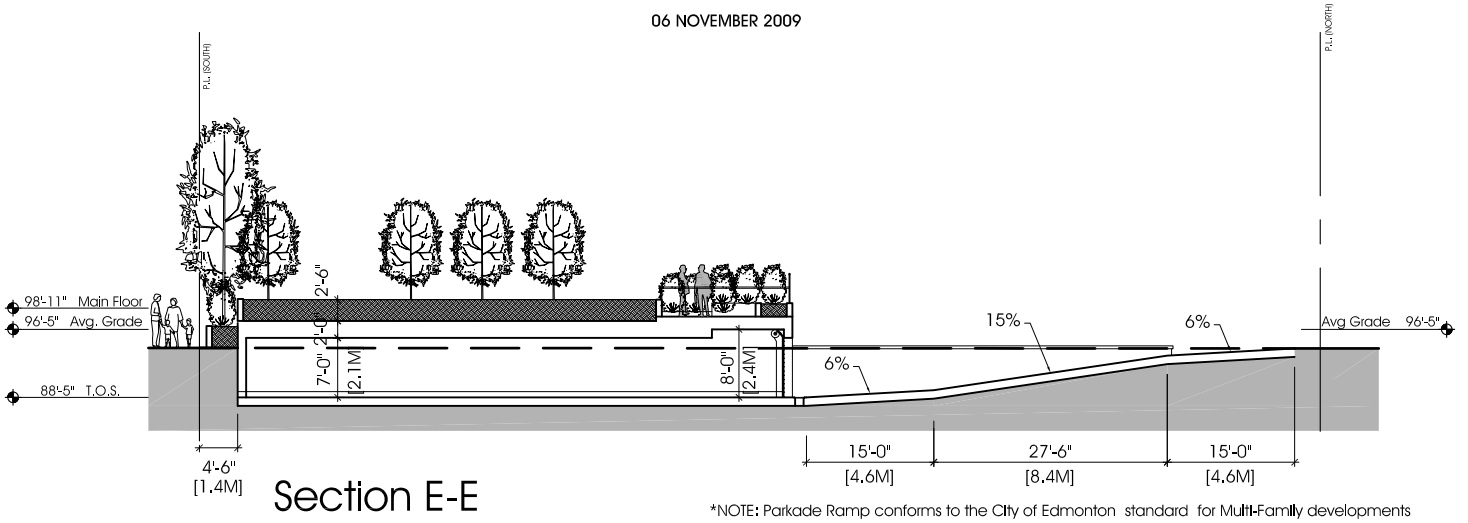

Appendix iii : Elevations, South & East

06 NOVEMBER 2009



South Elevation



East Elevation



North Elevation



West Elevation