


Appendix 4. Landscape Concept

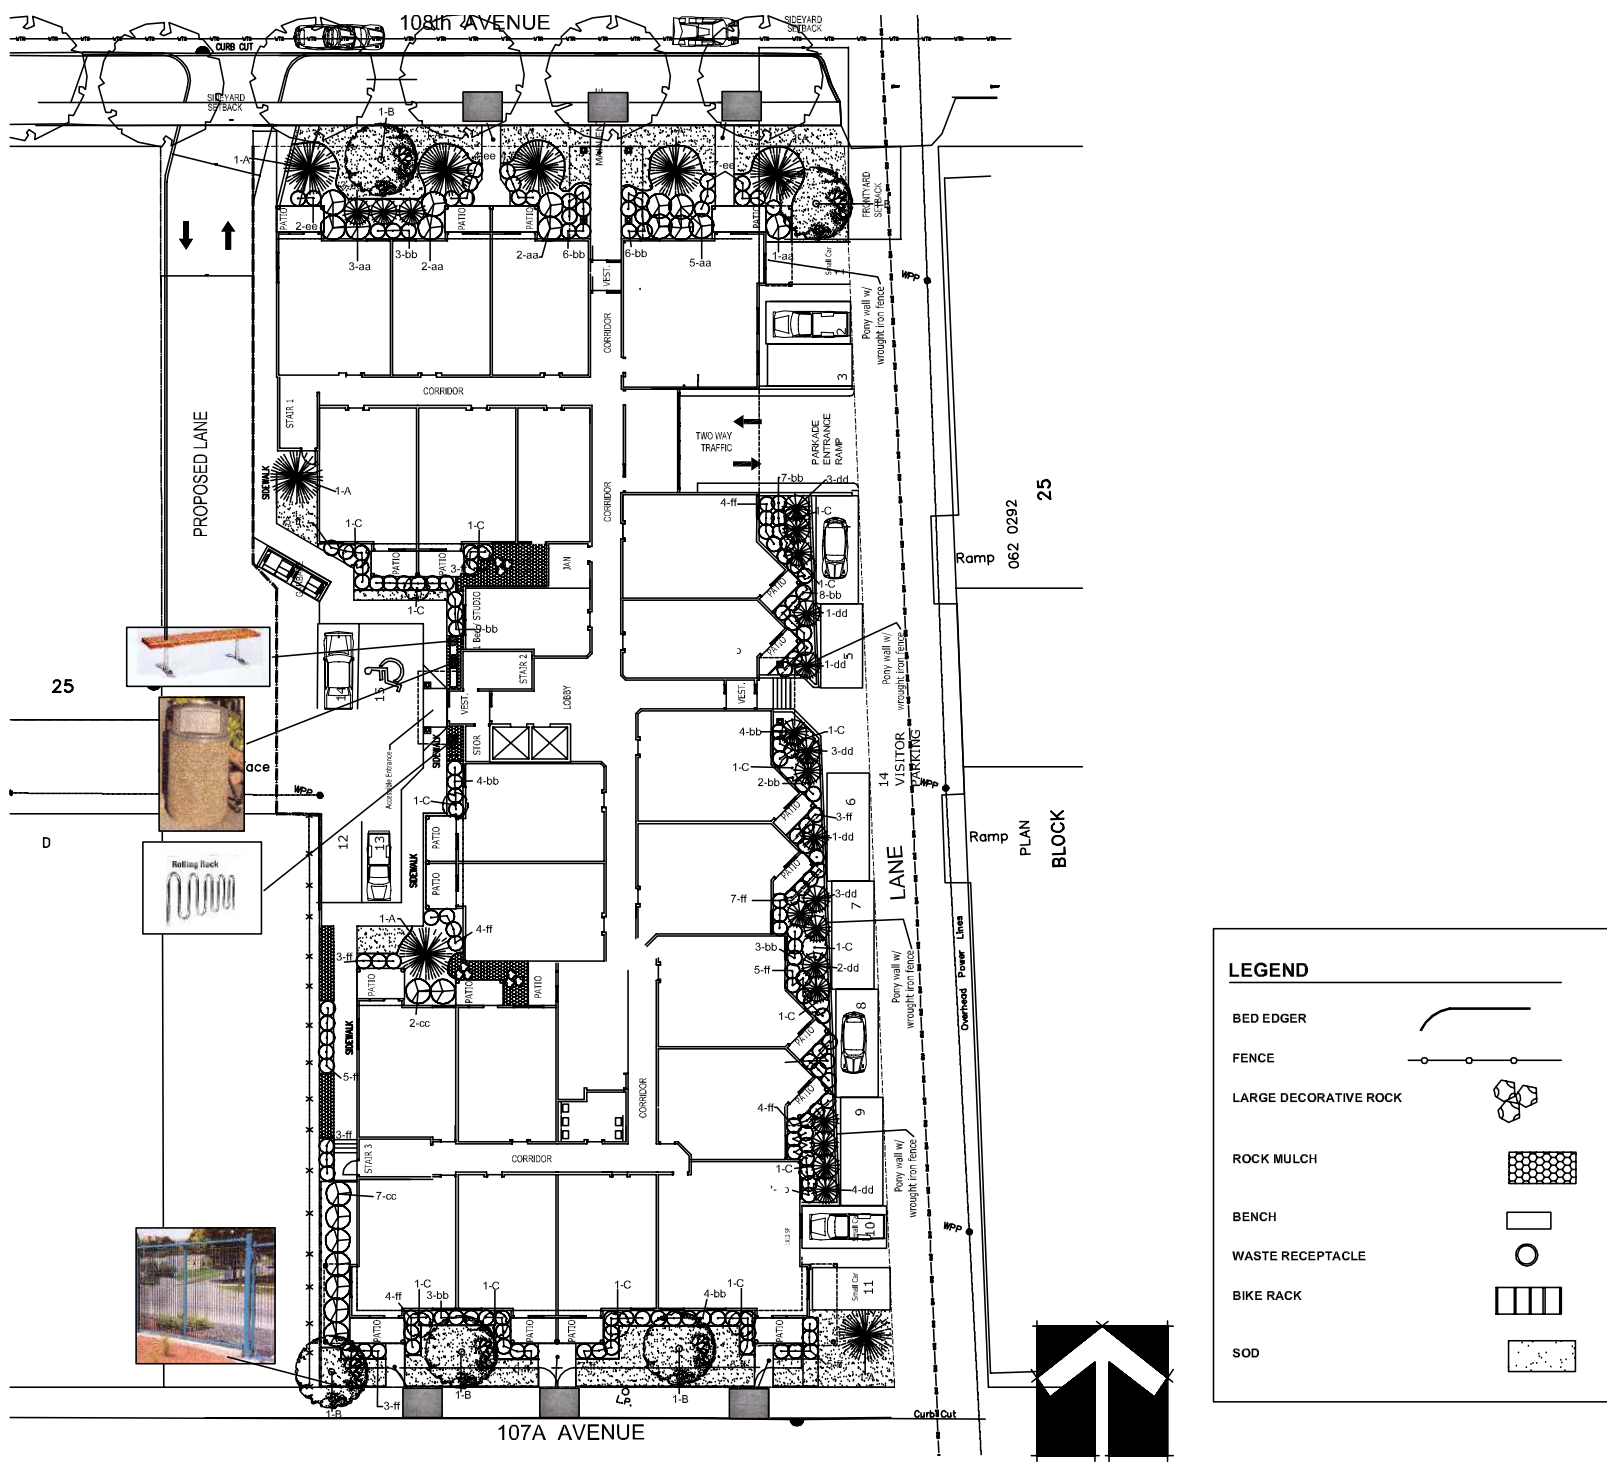

LEGEND	
BED EDGER	
FENCE	
LARGE DECORATIVE ROCK	
ROCK MULCH	
BENCH	
WASTE RECEPTACLE	
BIKE RACK	
SOD	