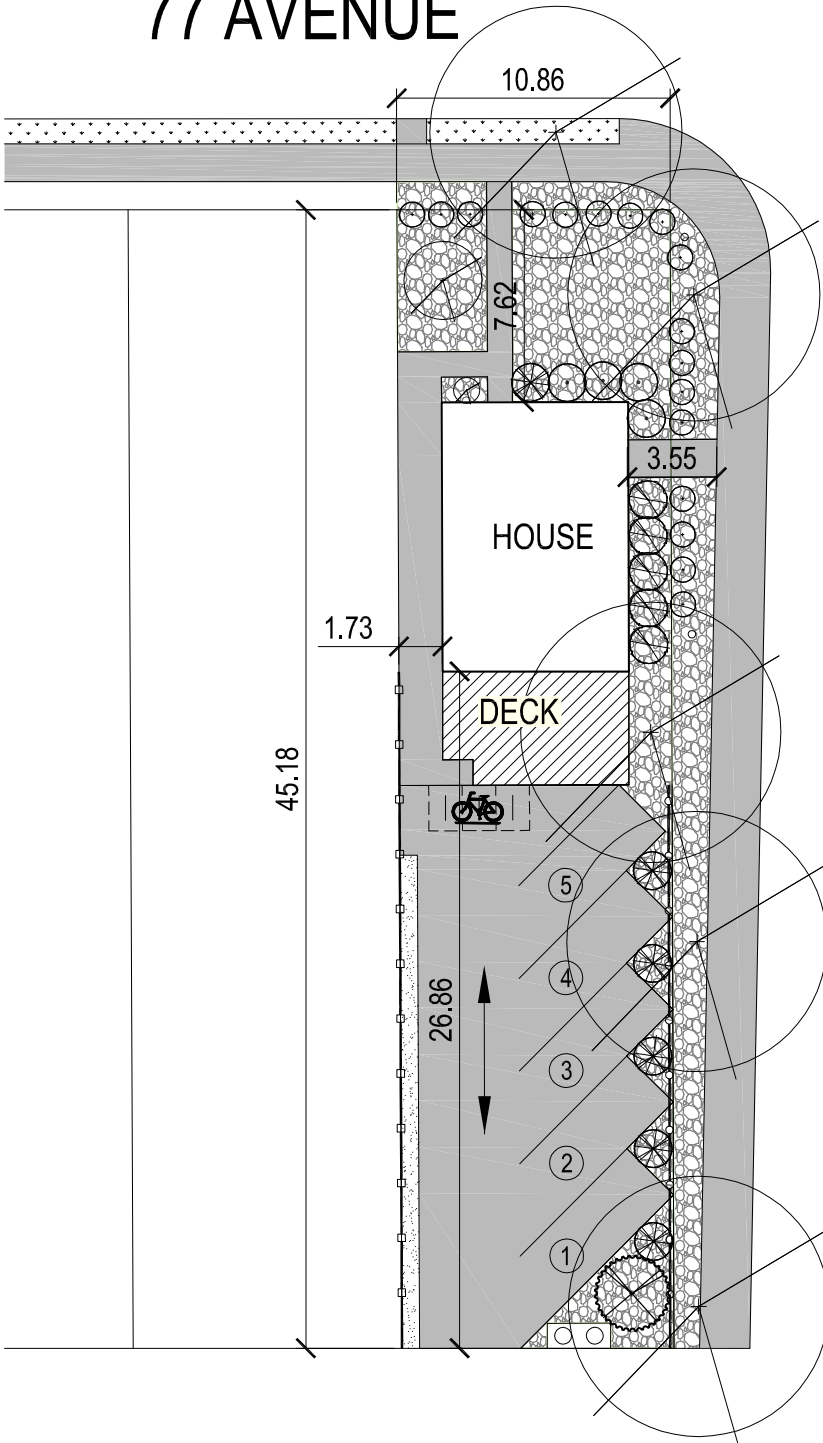
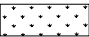

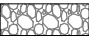





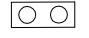

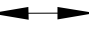






77 AVENUE



109 STREET

LEGEND

- | | | | |
|---|----------------------------------|---|--------------------------------|
|  | Existing Sod in Boulevard |  | Existing Trees (3) |
|  | Existing Rock Mulch |  | Existing Shrubs (17) |
|  | Hard Surfaces |  | Proposed Columnar Trees (5) |
|  | Proposed Bicycle Parking |  | Proposed Coniferous Trees (1) |
|  | Proposed Garbage Enclosure |  | Proposed Deciduous Shrubs (4) |
|  | Proposed Two-Way Drive Aisle |  | Proposed Coniferous Shrubs (6) |
|  | Proposed 1.0m Ornamental Fence |  | Proposed Ornamental Grasses |
|  | Proposed 1.2m Solid Screen Fence | | |

APPENDIX I (SITE PLAN)

April 2010

SCALE

Metres 0 2 4 6 8
1:300




www.islengineering.com