



Appendix 1: Site Plan

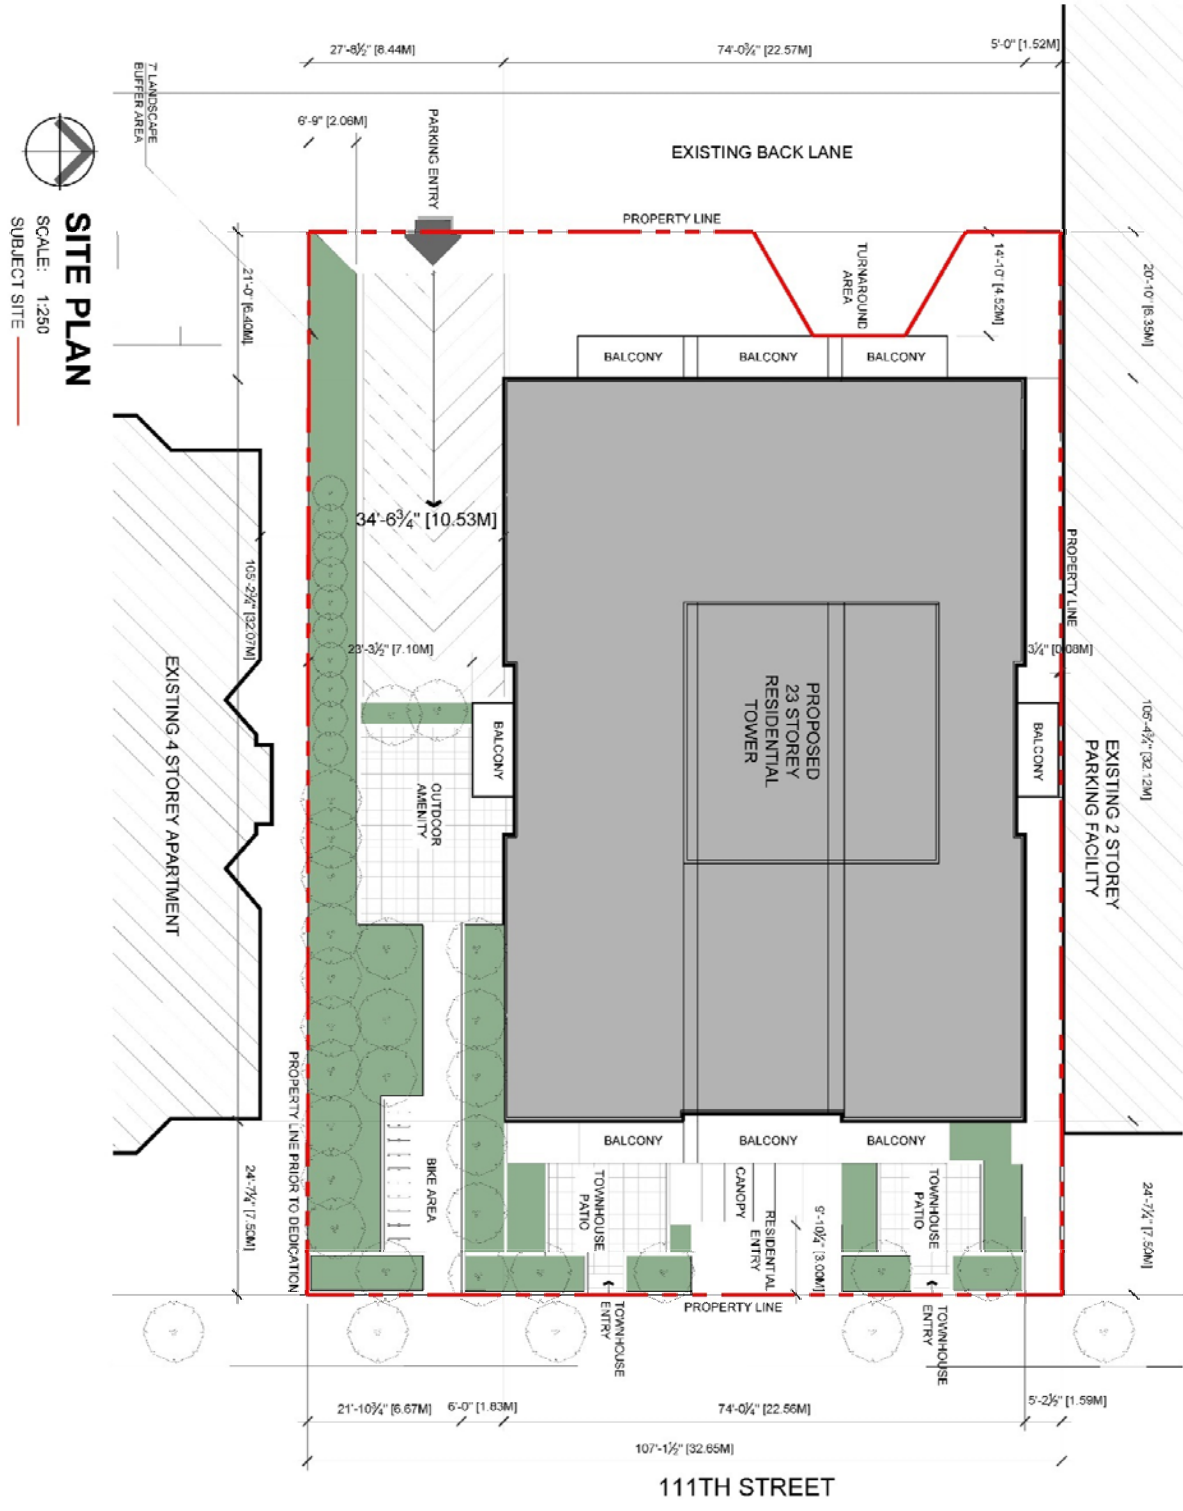

Appendix 2: Landscape Plan

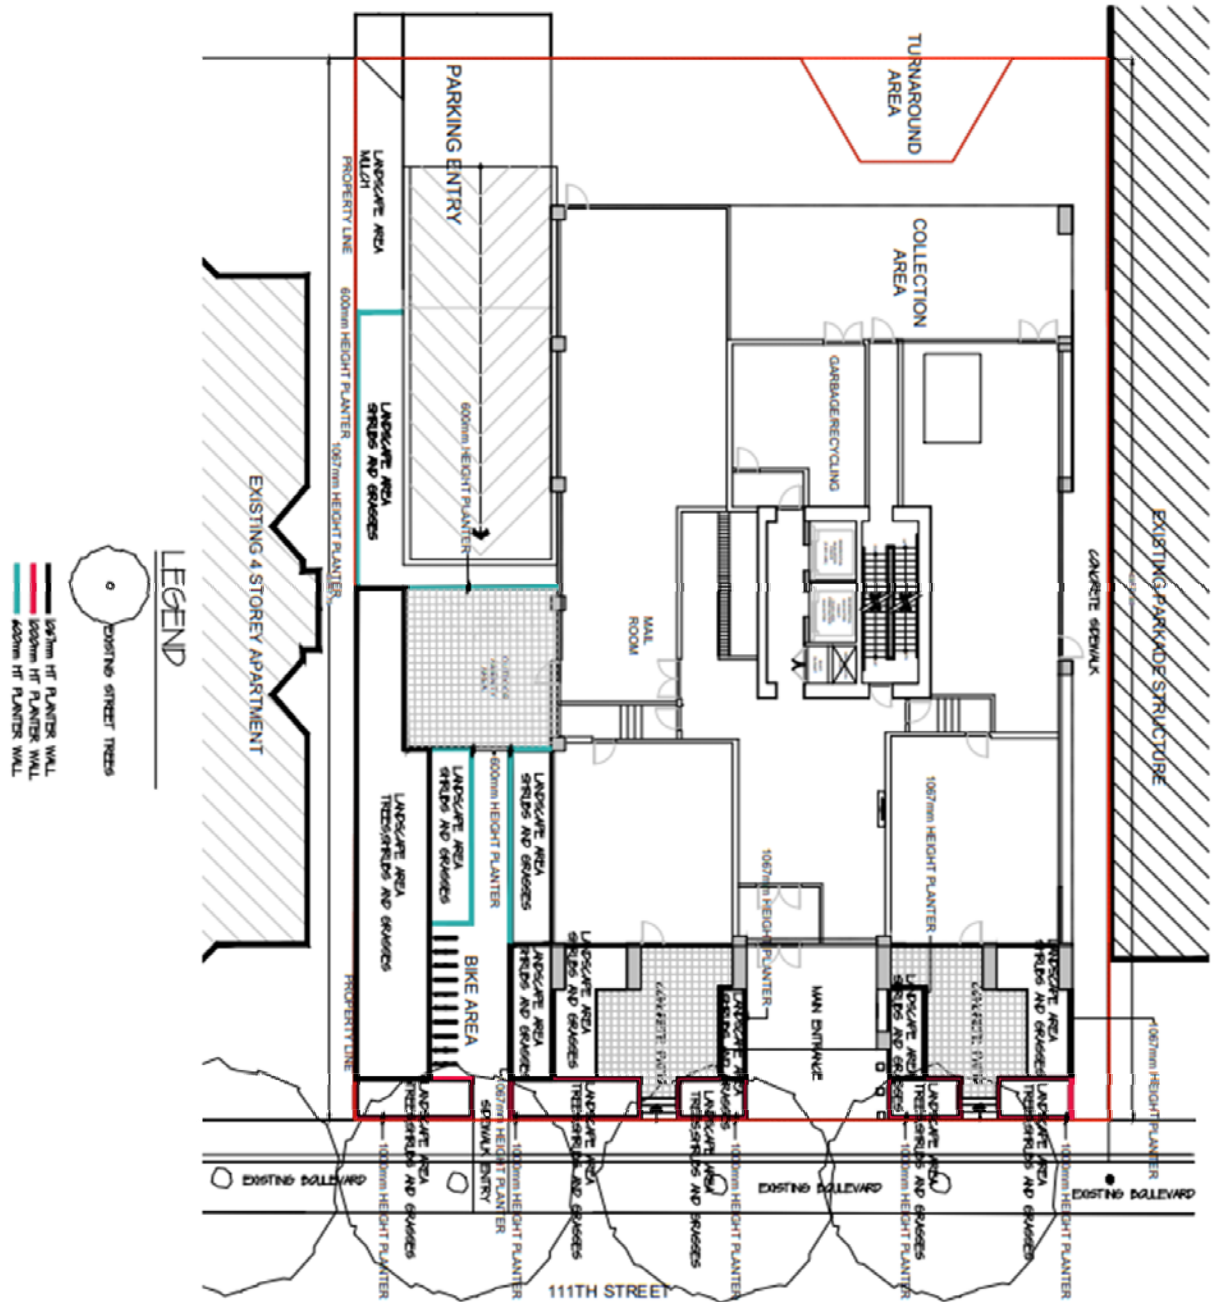

Appendix 3: East Elevation



EAST ELEVATION

SCALE: 1:500

SUBJECT SITE - - - - -

Appendix 4: South Elevation



Appendix 5: West Elevation



WEST ELEVATION

SCALE: 1:500

SUBJECT SITE - - - - -

Appendix 6: North Elevation



NORTH ELEVATION

SCALE: 1:500

SUBJECT SITE - - - - -