


Appendix I: Site Plan

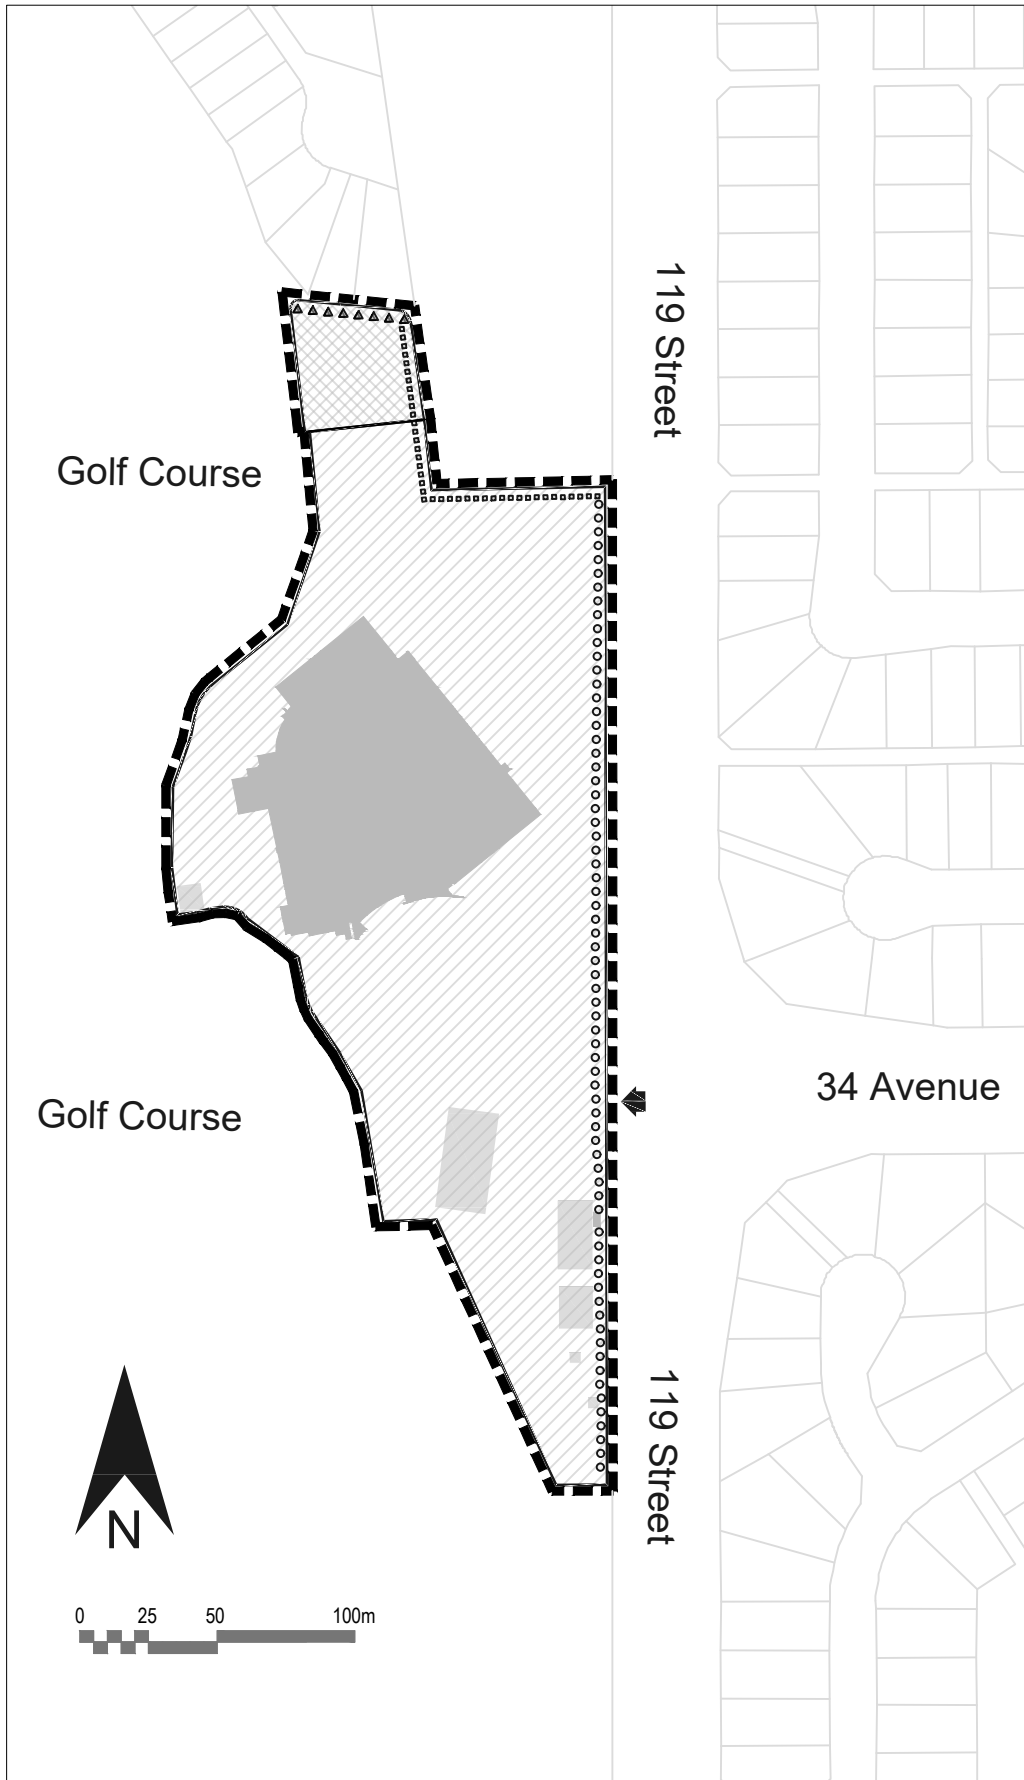

Legend

- Site Boundary
- ▨ Area A
- ▩ Area B
- ↖ Site Entrance
- Principal Building (Existing Structure at time of passage of this DC2 Provision)
- ▧ Existing Accessory Building
- △△△△ Minimum 7.5 m Setback
- Minimum 6.0 m Setback
- Minimum 3.0 m Setback