



APPENDIX 1 - SITE PLAN

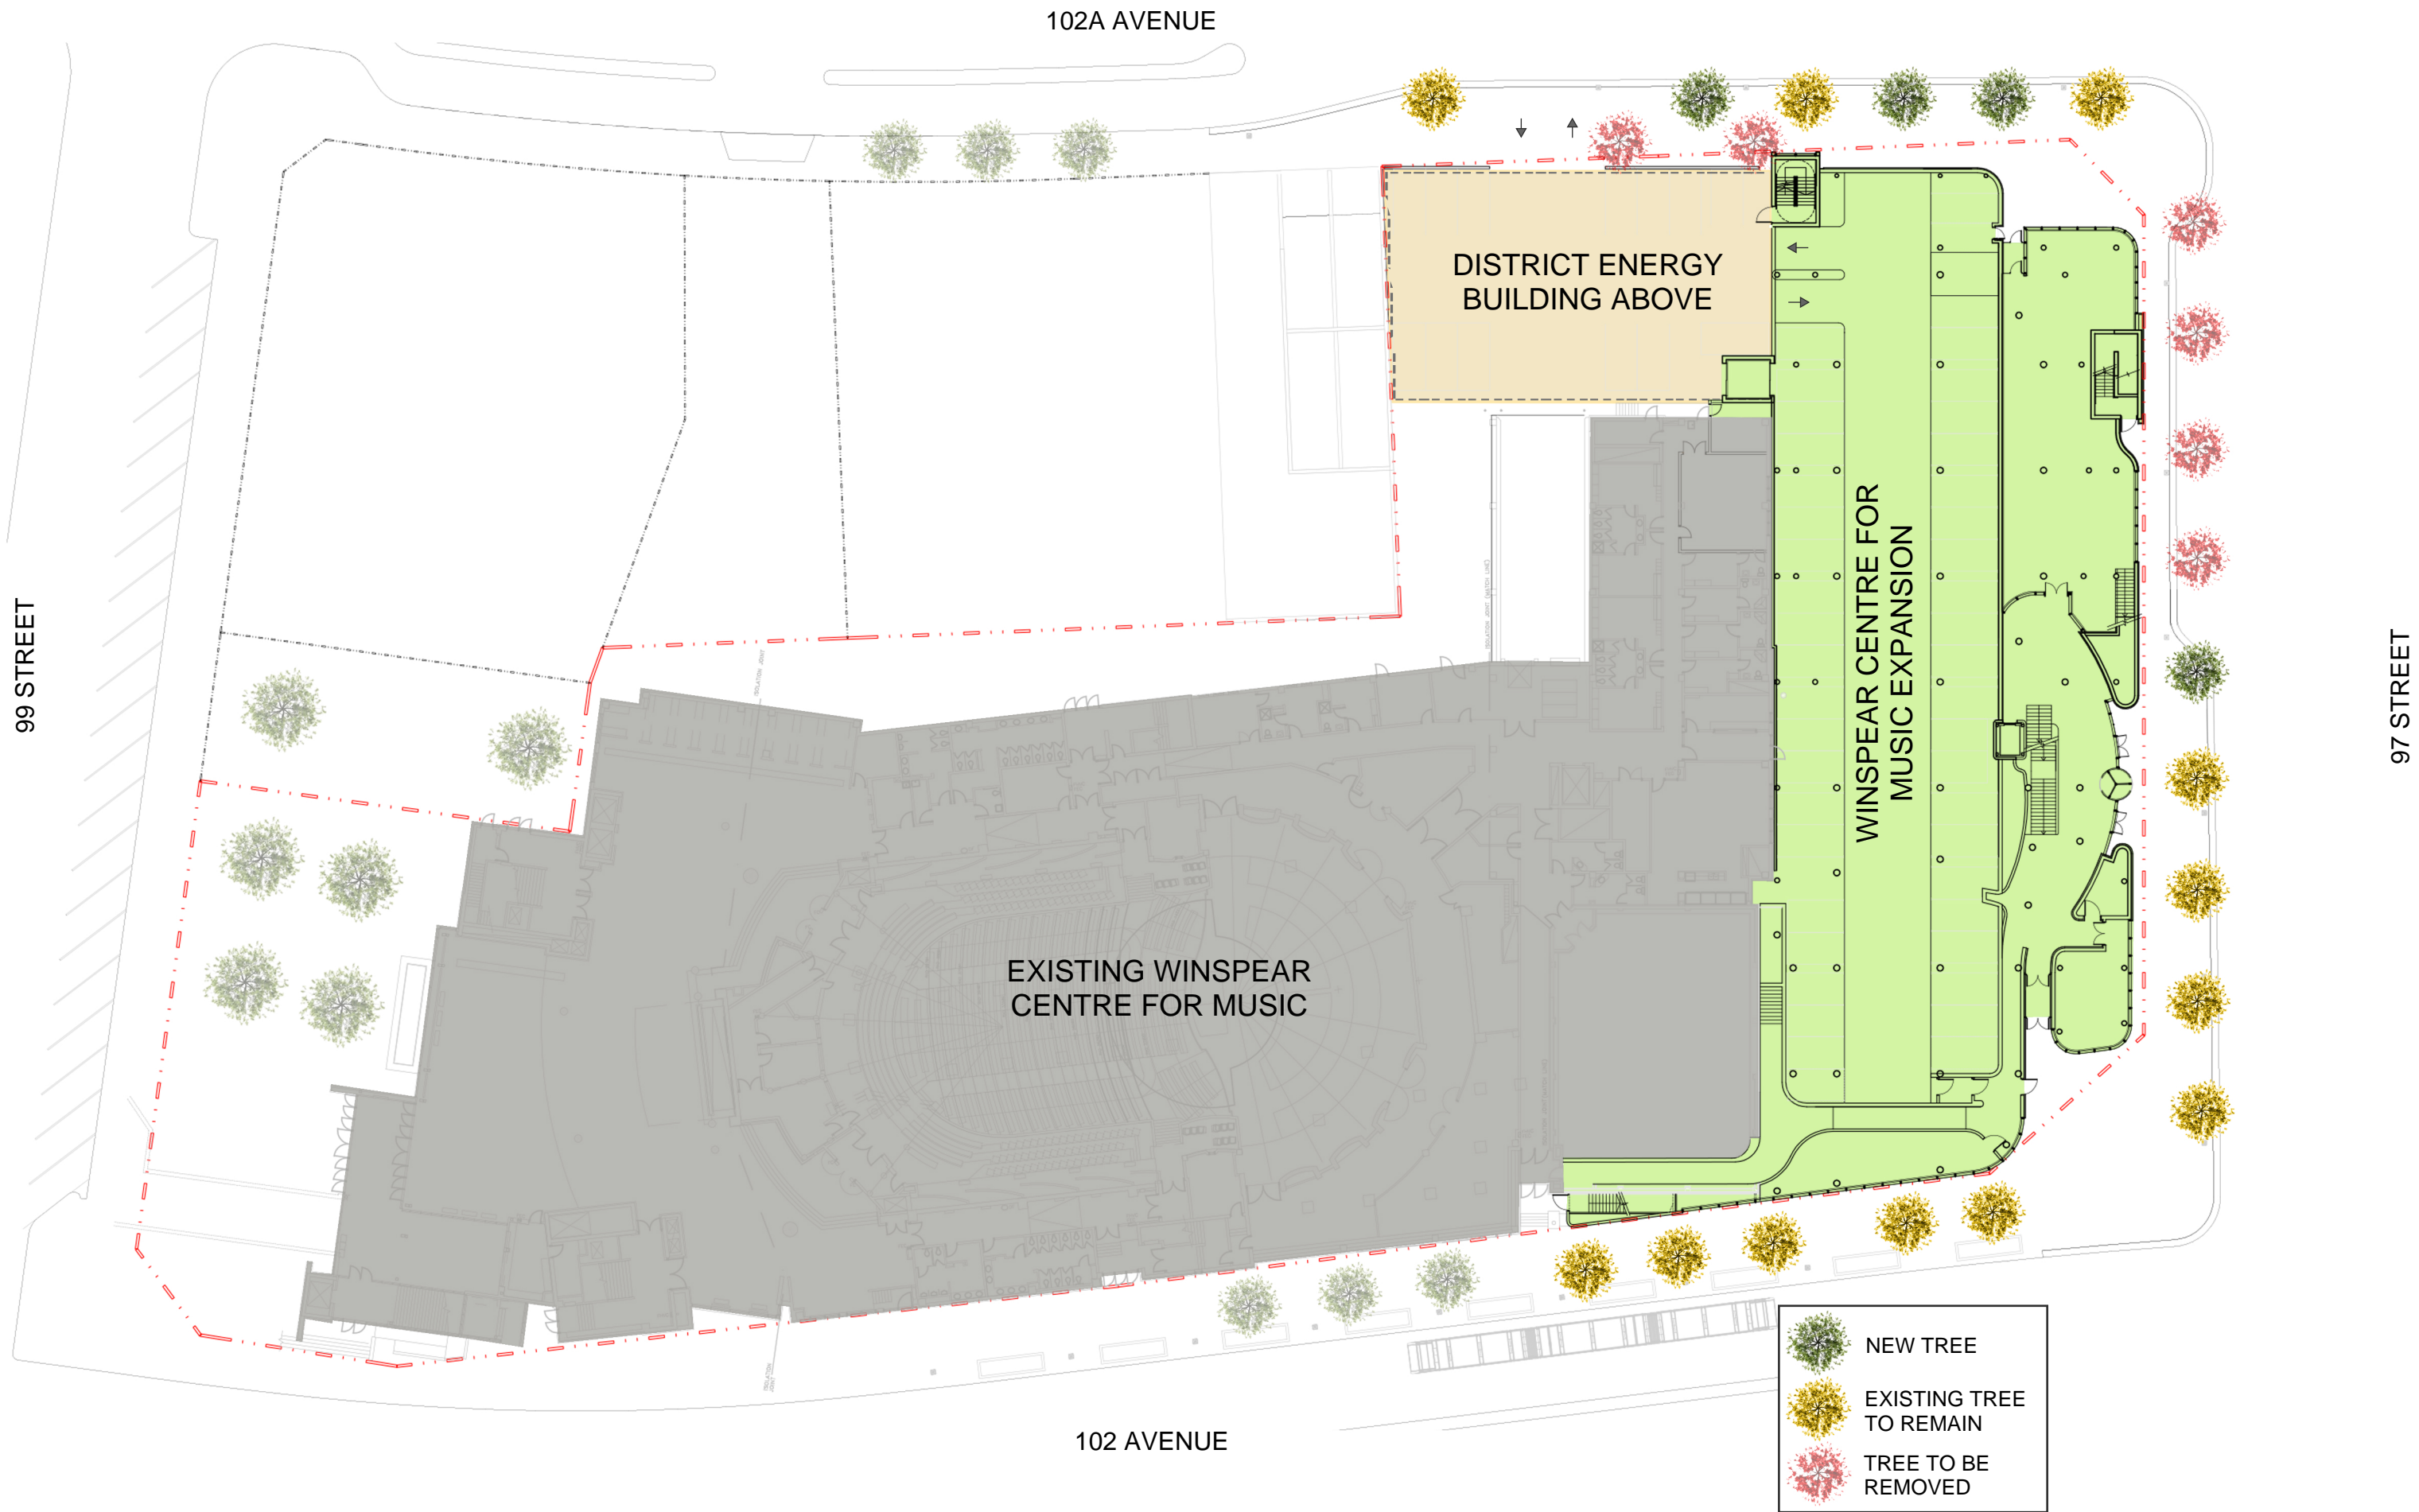


APPENDIX 2 - CONCEPTUAL 2ND FLOOR OUTDOOR AMENITY SITE PLAN



APPENDIX 3 - EAST ELEVATION

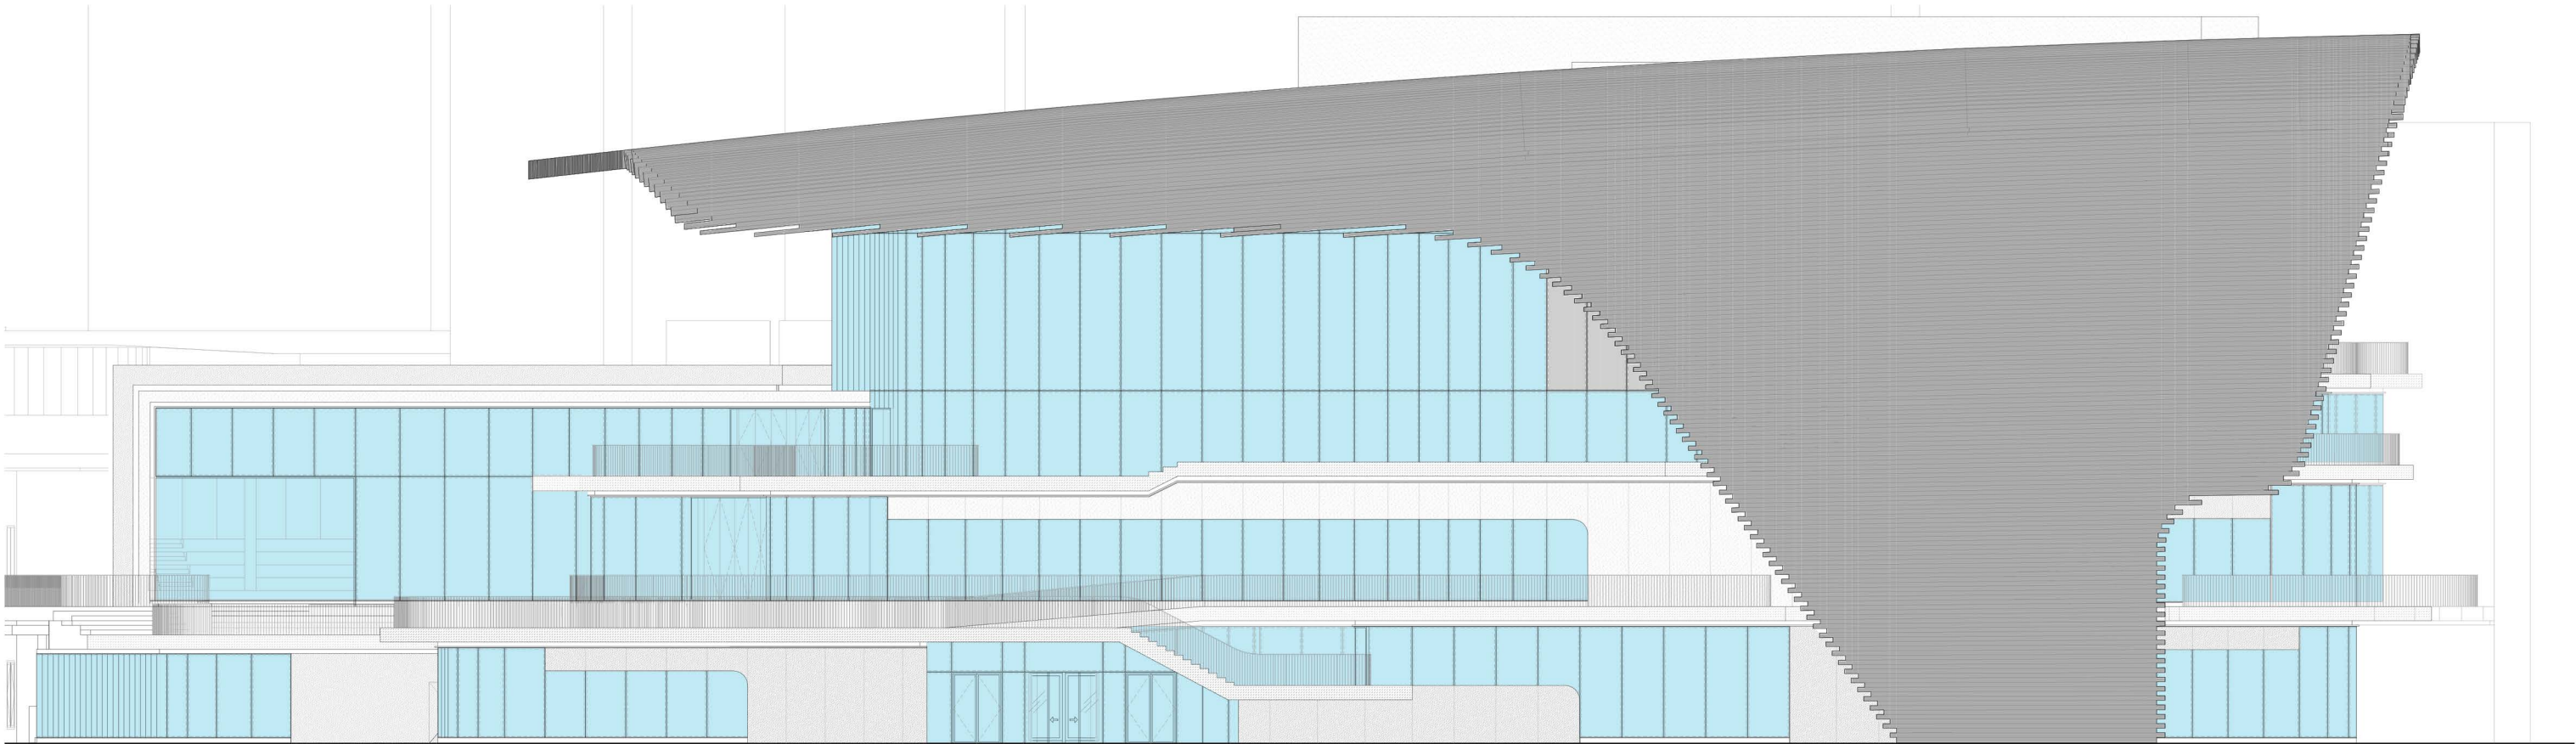

APPENDIX 4 - NORTH ELEVATION

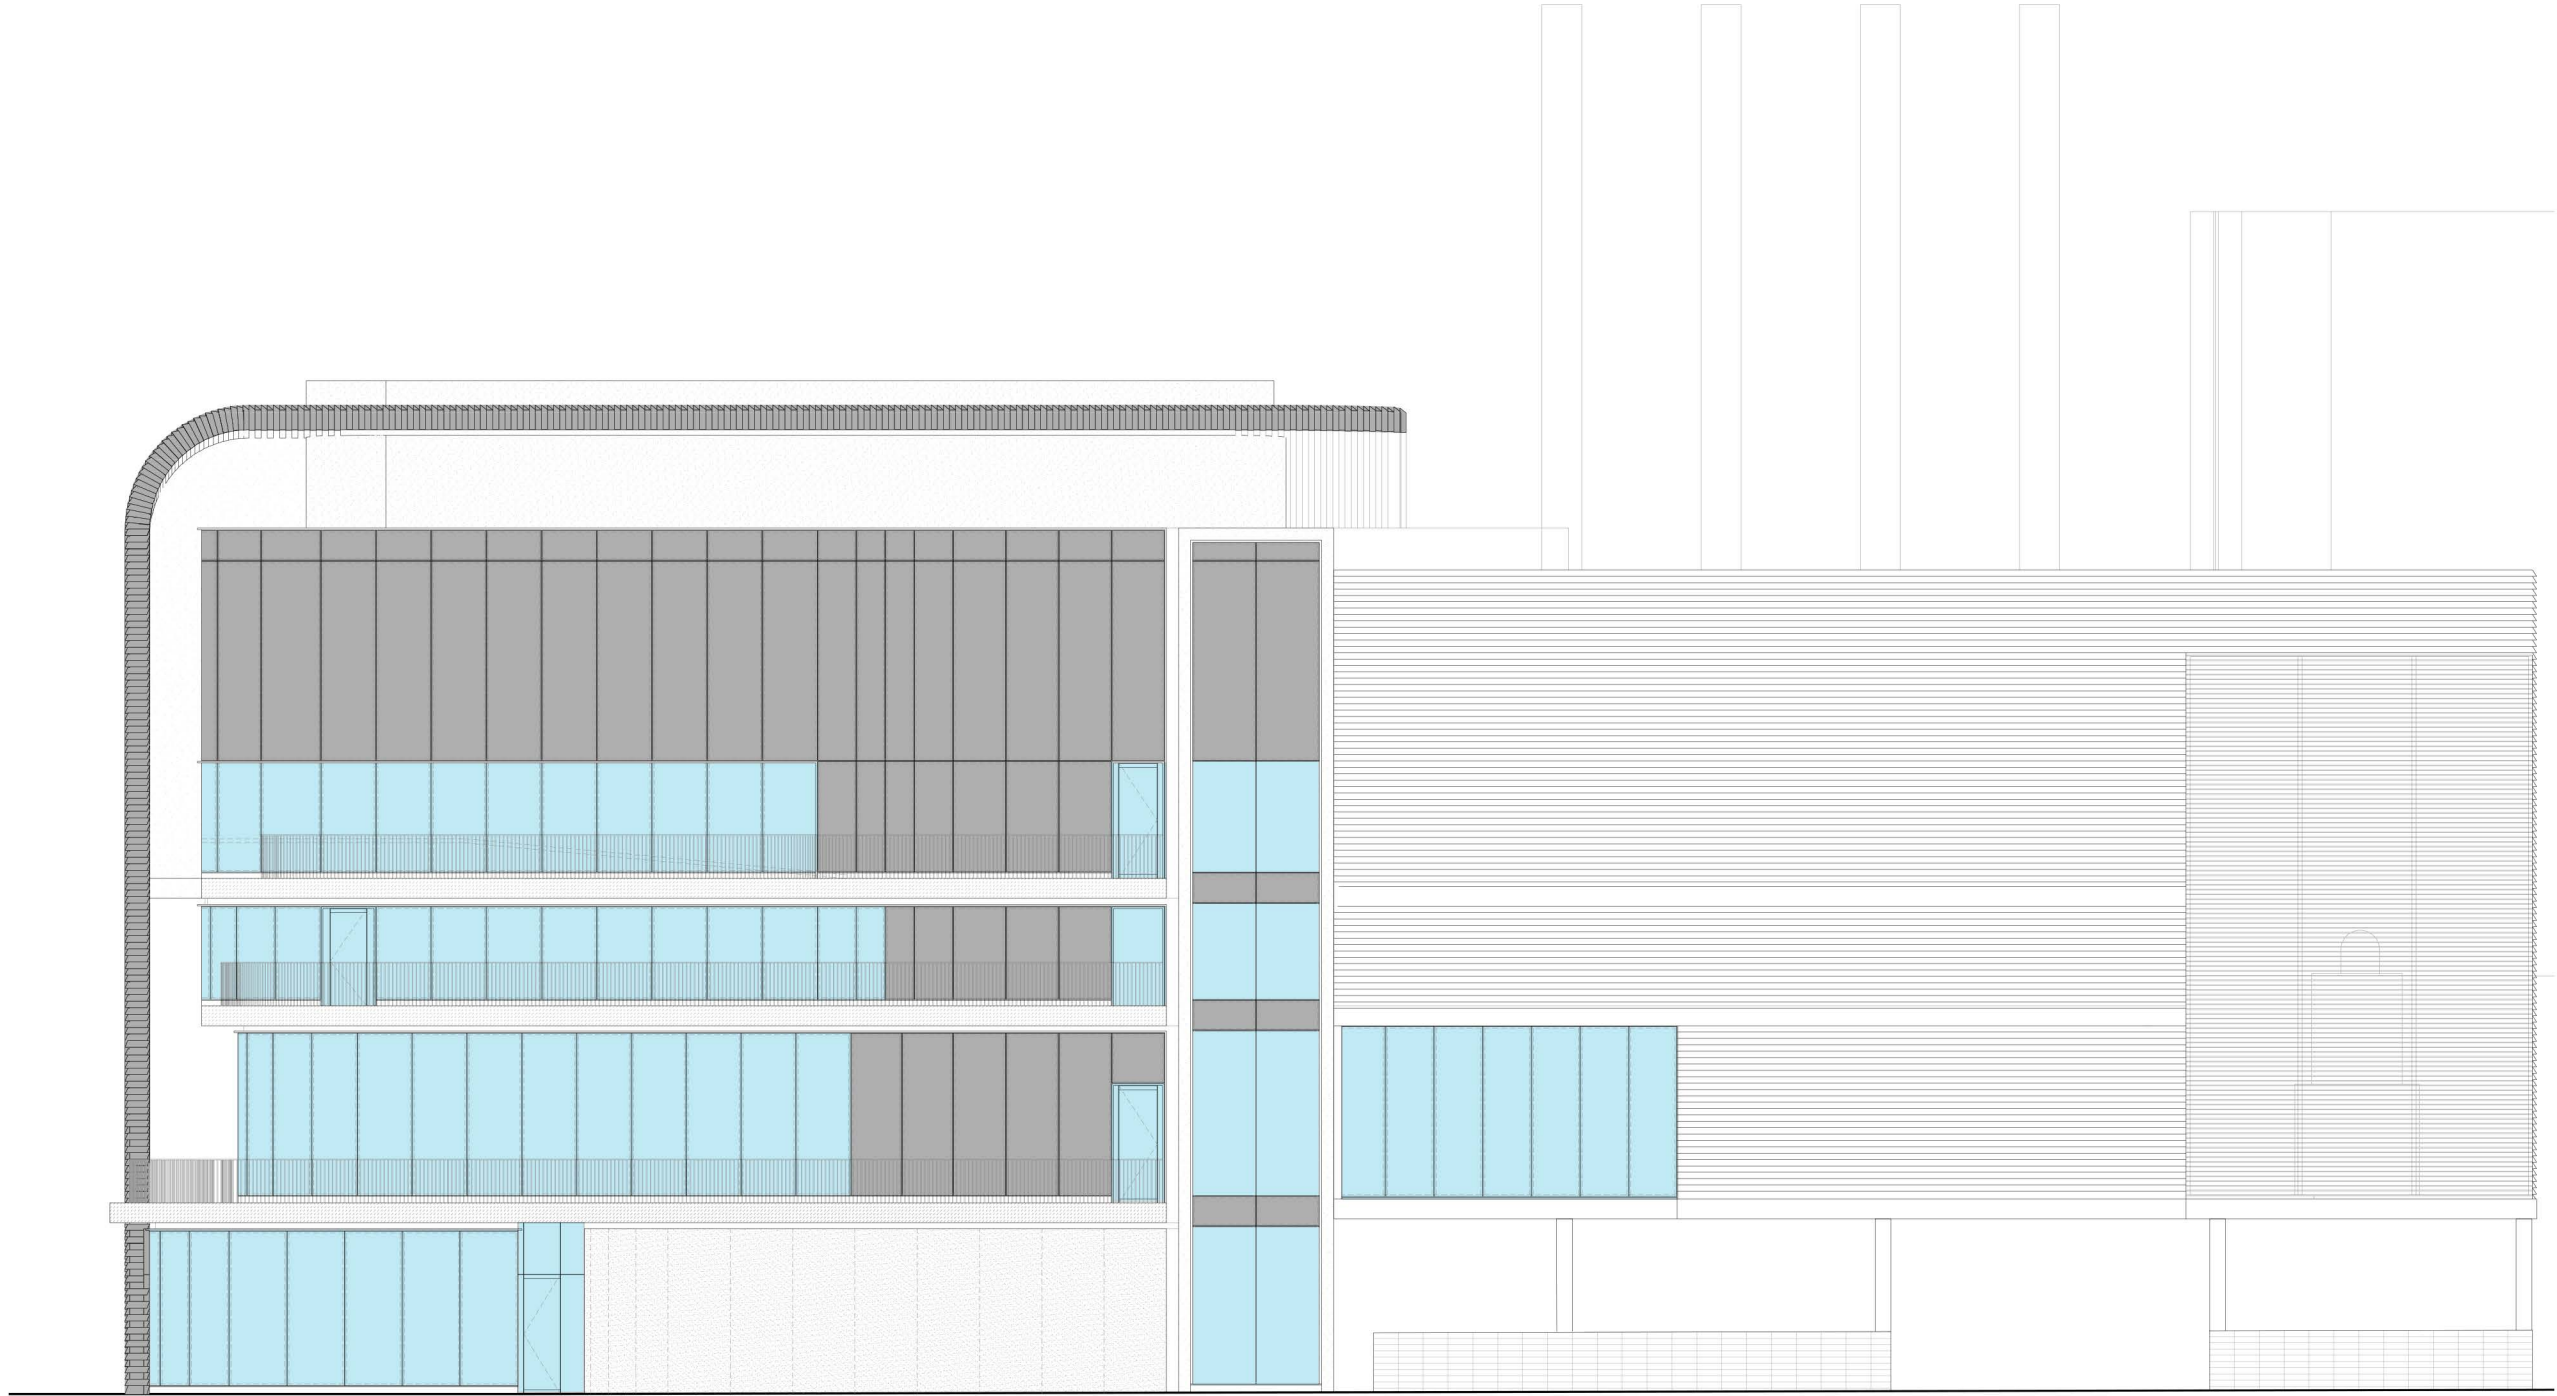

APPENDIX 5 - SOUTH ELEVATION

