


STONY PLAIN ROAD NW

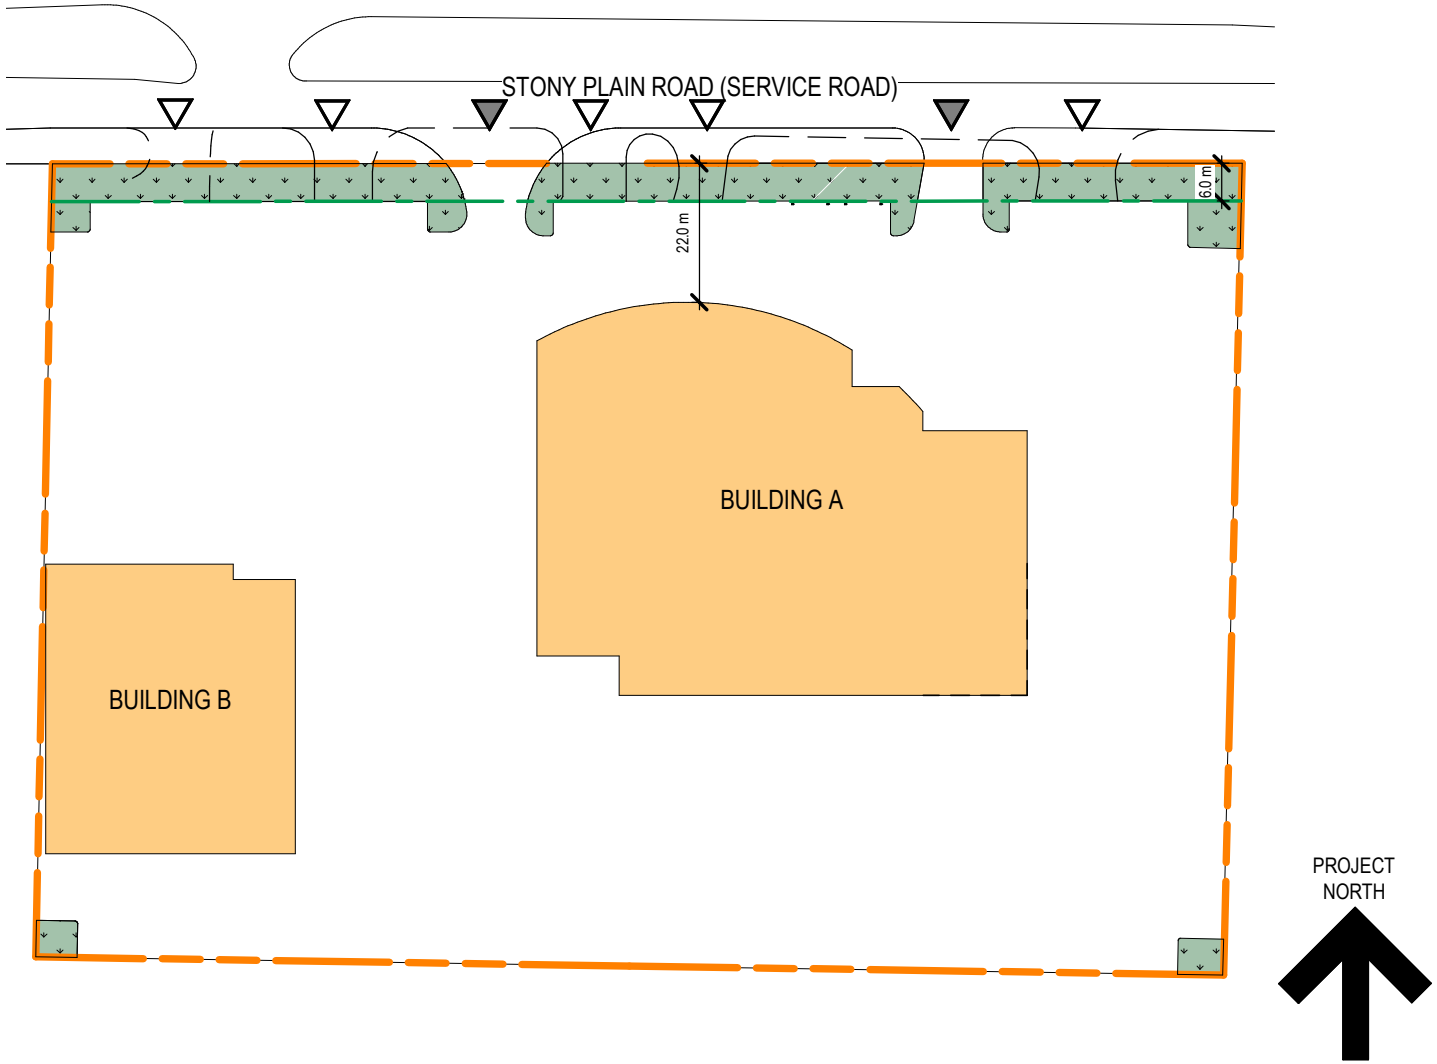

LEGEND




EXISTING ENTRANCE/ EXIT TO BE REMOVED



NEW ENTRANCE/ EXIT



PROPERTY LINE

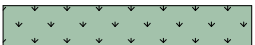

6m LANDSCAPED SETBACK