


Appendix 1

Norwood Site Sub Area Division Site Plan

Note: Plans not to scale and do not prescribe the exact alignment or locations

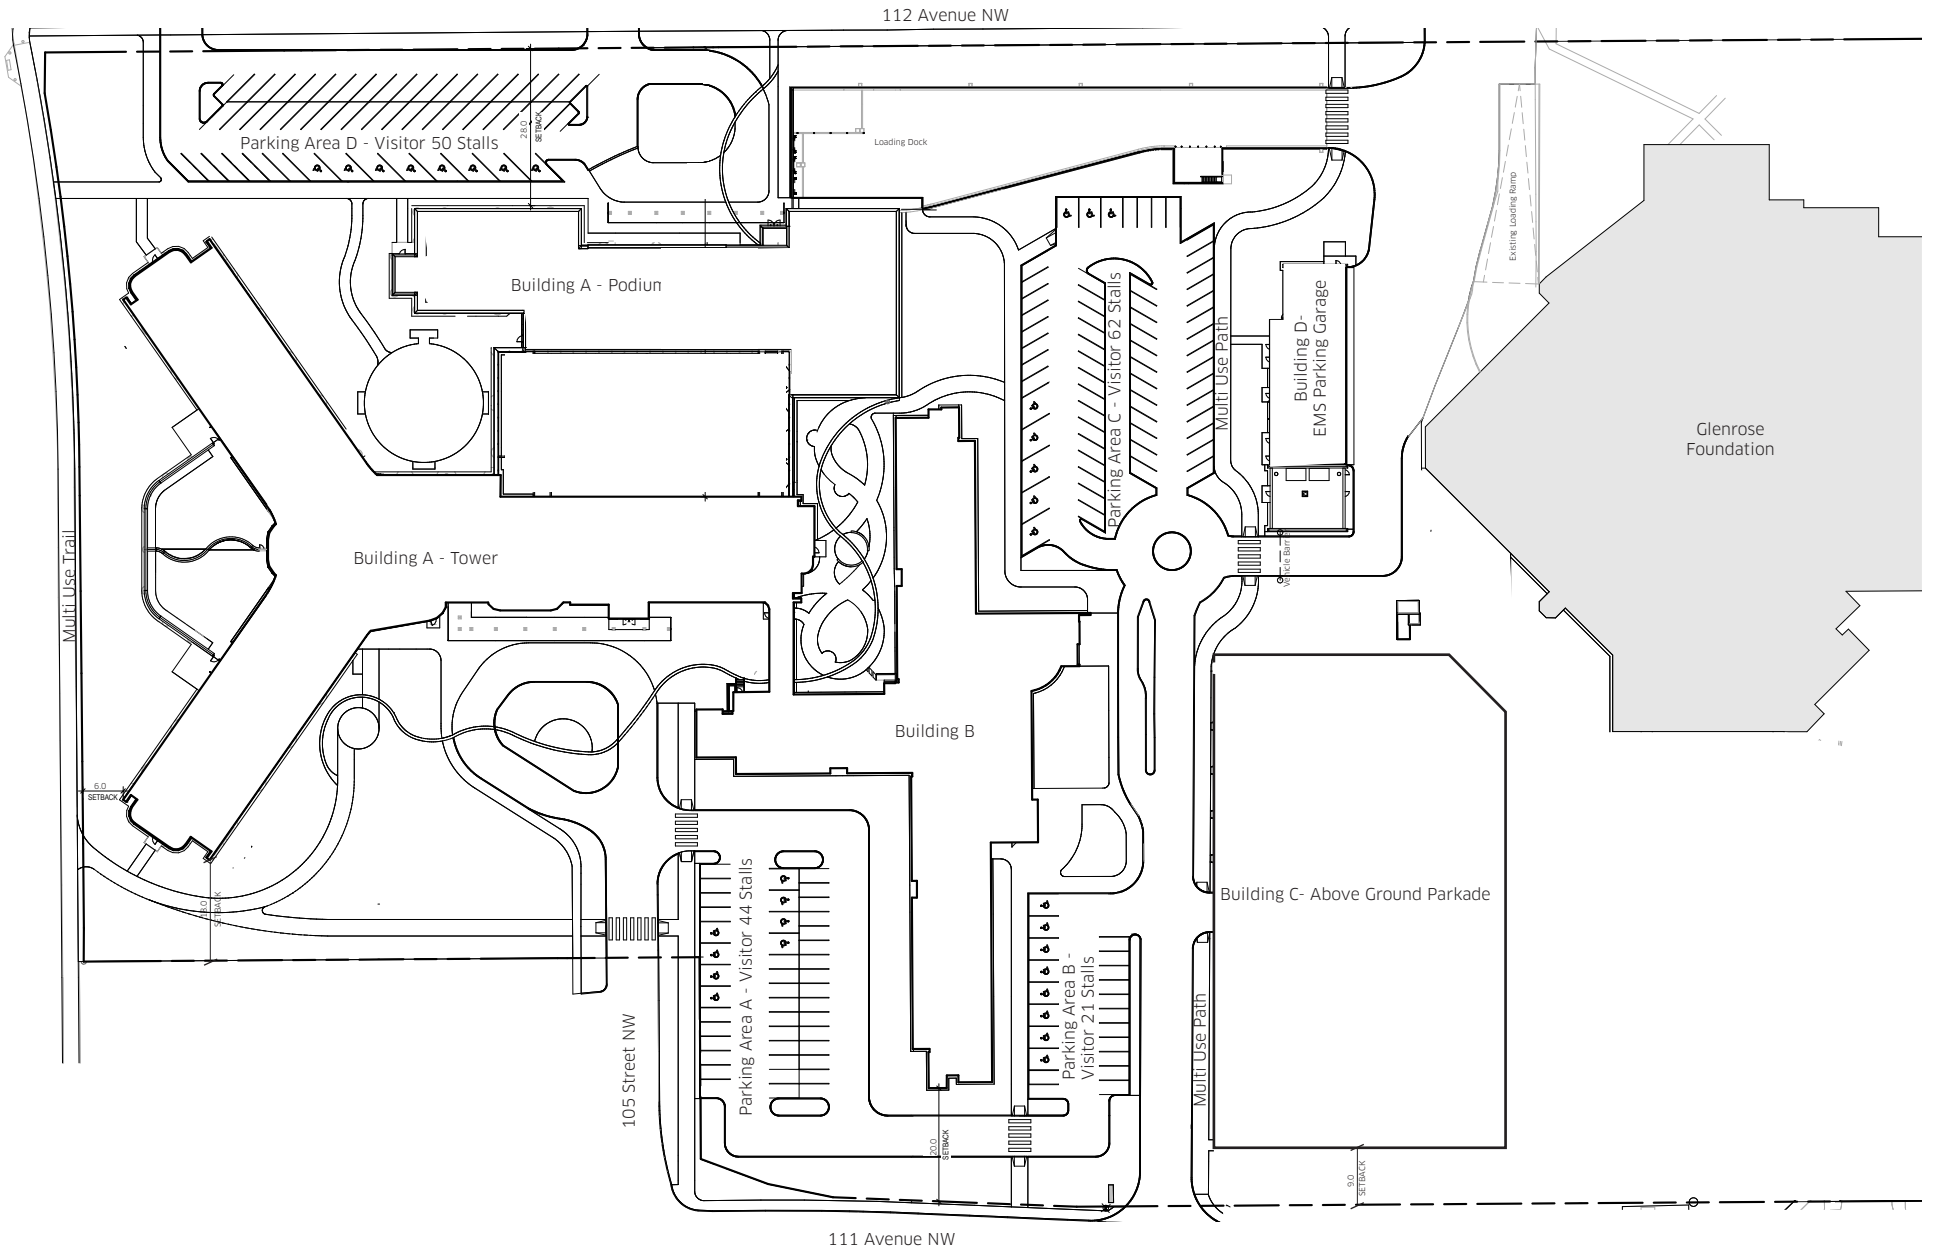




Appendix 2

Norwood Tower + Ambulatory Clinic Site Plan

Note: Plans not to scale and do not prescribe the exact alignment or locations



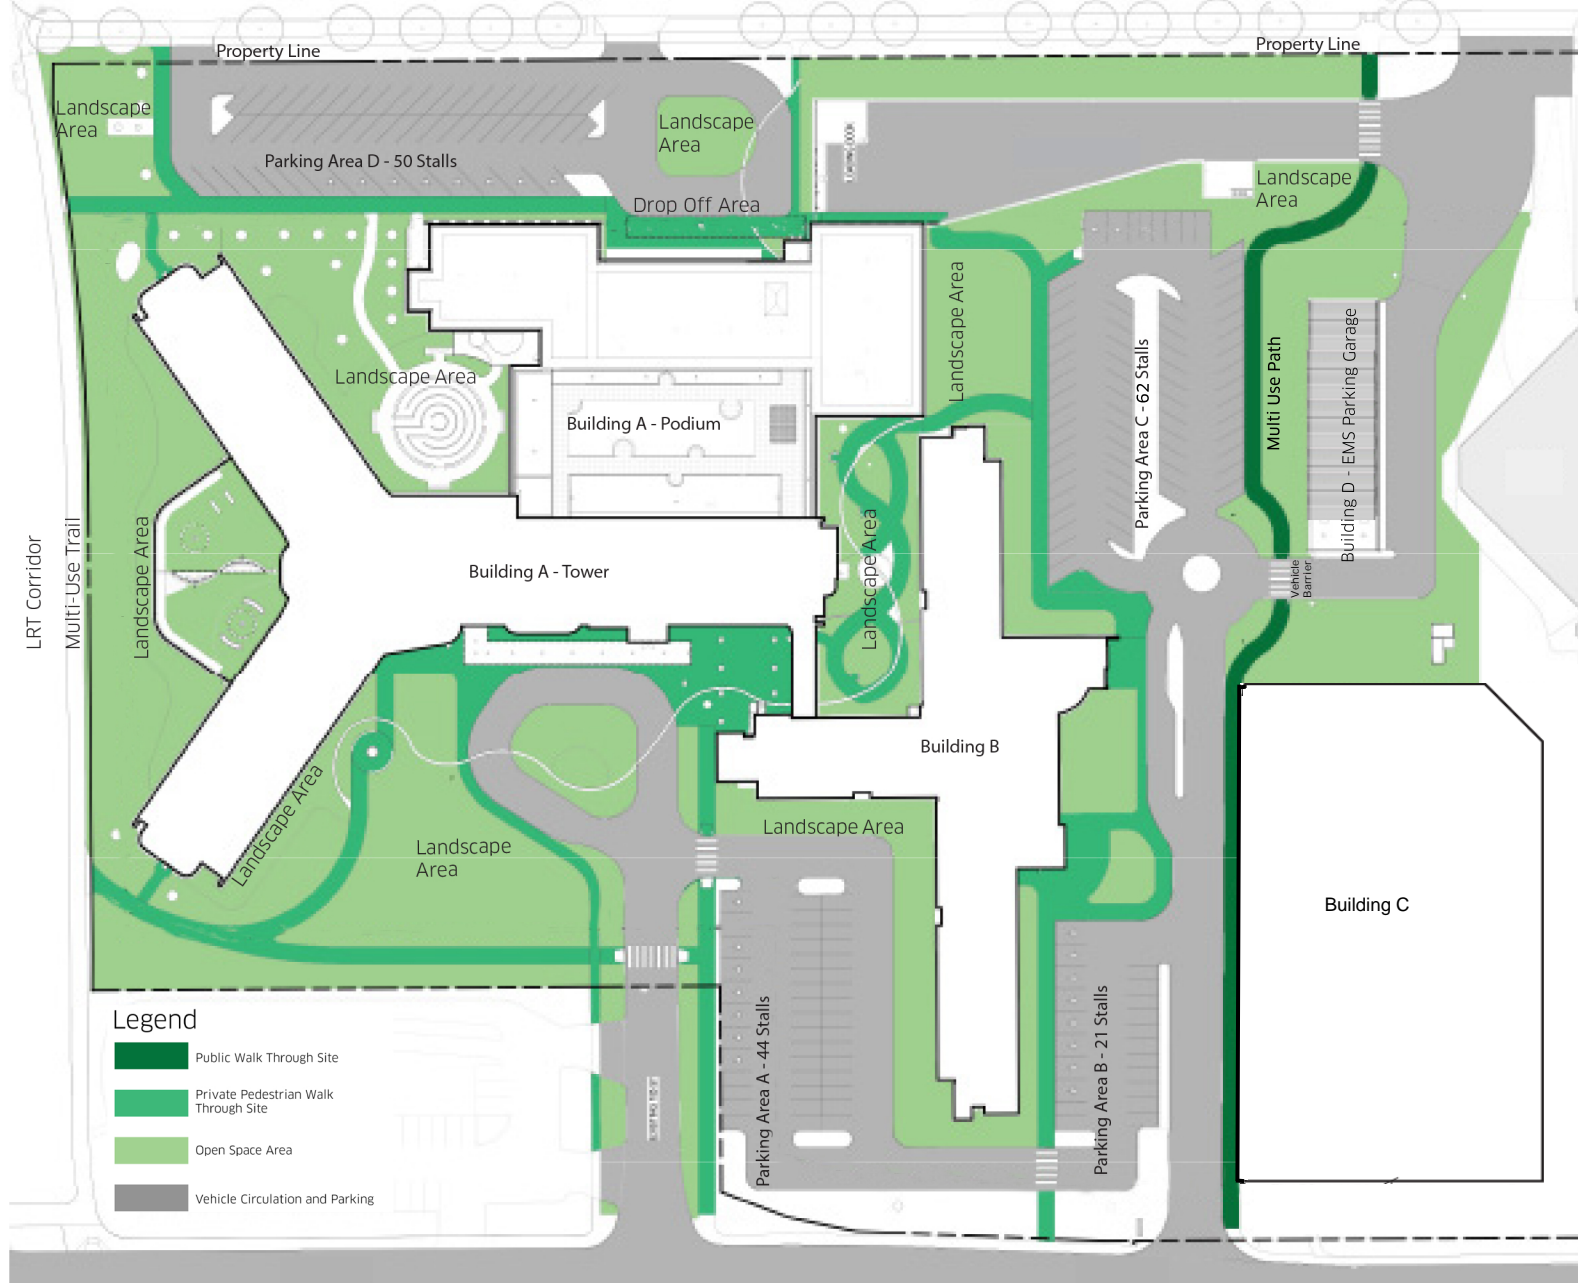


Appendix 3

Norwood Tower + Ambulatory Open Space + Network Plan

Note: Plans not to scale and do not prescribe the exact alignment or locations



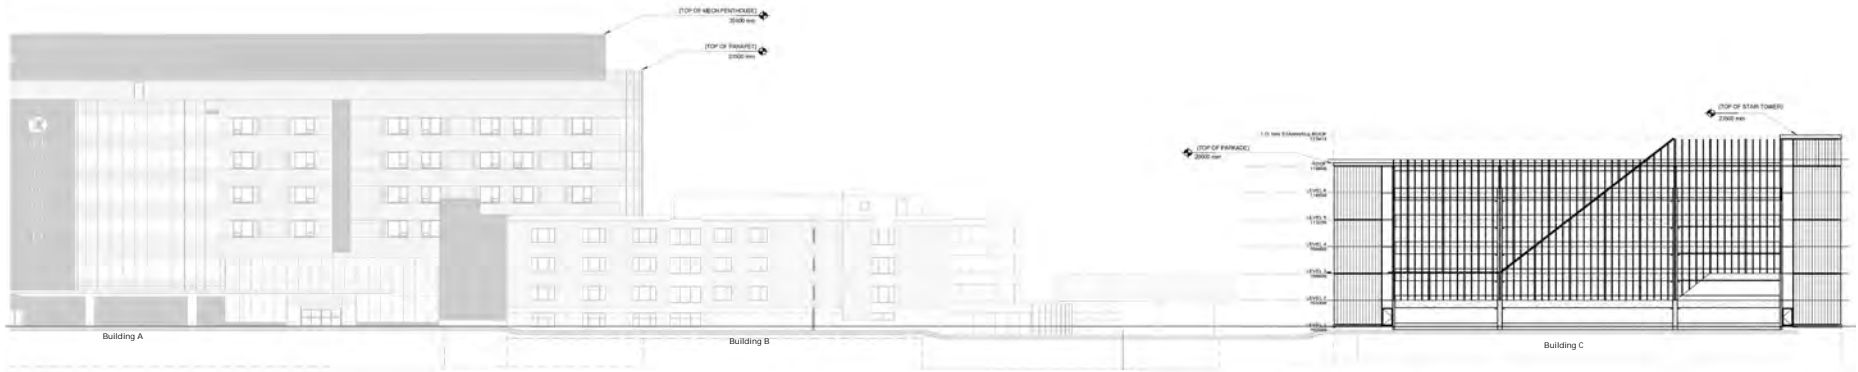

South Elevation




West Elevation

Appendix 4

Norwood Site Building Elevations

Note: Plans not to scale and do not prescribe the exact alignment or locations

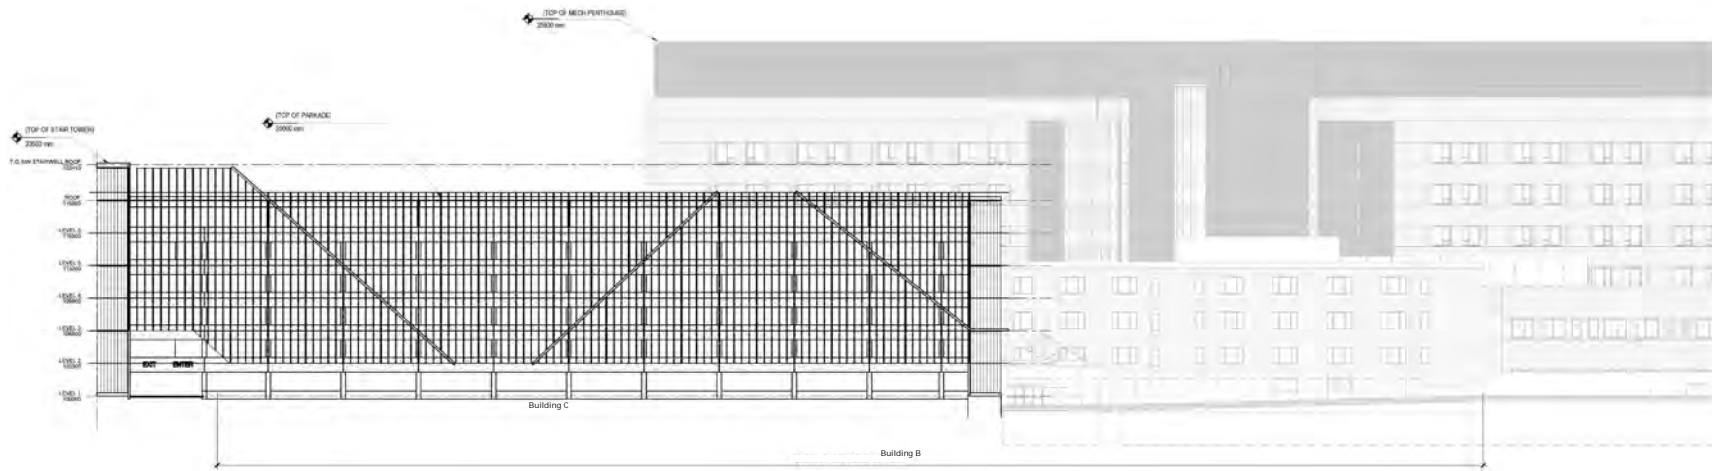

East Elevation



North Elevation

Appendix 4 Norwood Site Building Elevations

Note: Plans not to scale and do not prescribe the exact alignment or locations



Appendix 6
Interim Surface Parking Lot, Norwood Tower + Ambulatory Clinic Open Space Plan
 Note: Plans not to scale and do not prescribe the exact alignment or locations

