


T5M
SCHEMATIC DESIGN
 SCALE: 1:200
 DATE: MAY 17, 2021

SK-1



T5M
SCHEMATIC DESIGN
SCALE: NTS
DATE: MAY 17, 2021


SK-2

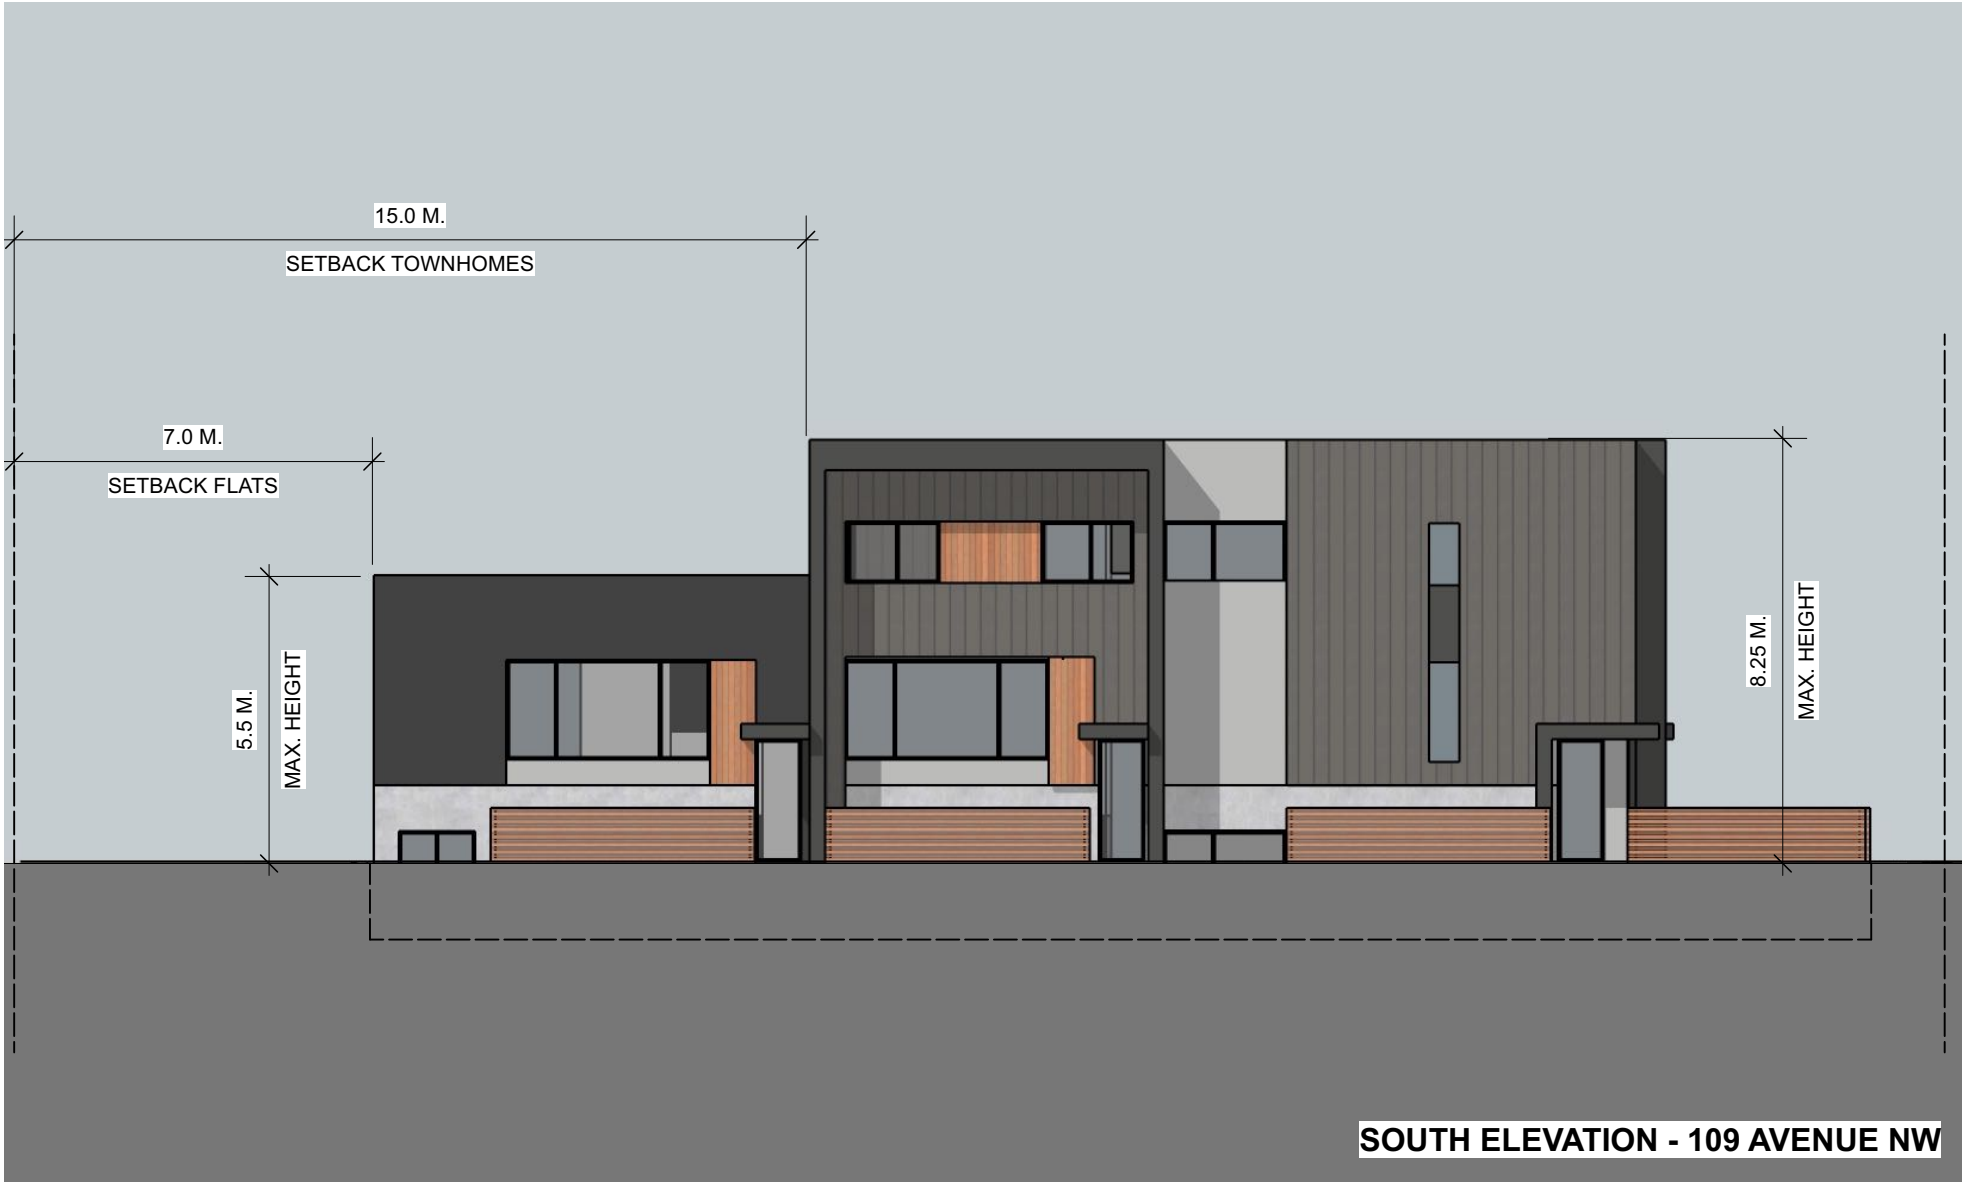

T5M
SCHEMATIC DESIGN
SCALE: NTS
DATE: MAY 17, 2021

SK-3



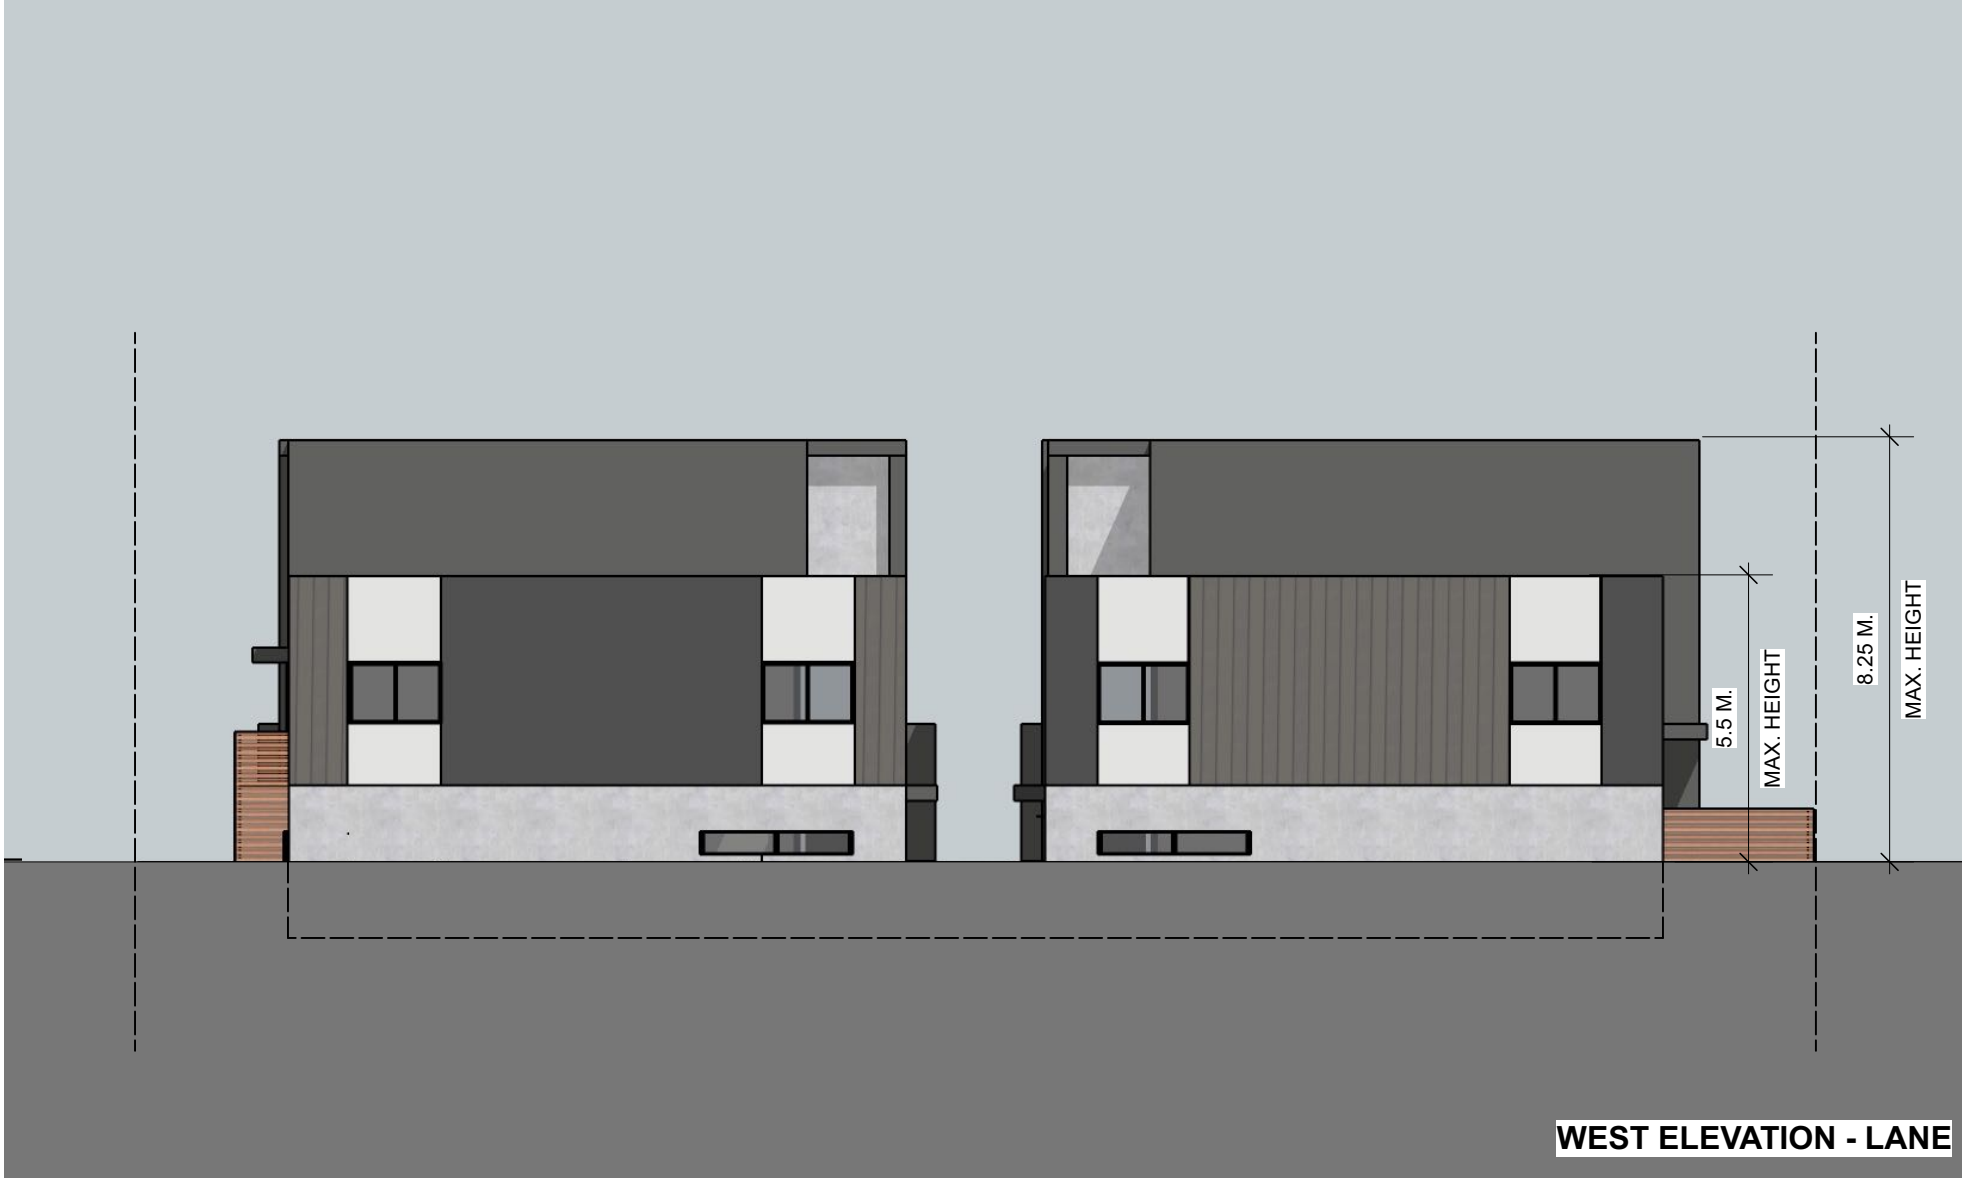

WEST ELEVATION - LANE

T5M
SCHEMATIC DESIGN
SCALE: NTS
DATE: MAY 17, 2020

SK-5



T5M
SCHEMATIC DESIGN
SCALE: NTS
DATE: MAY 17, 2021

SK-6