



# Appendix I: Site Plan

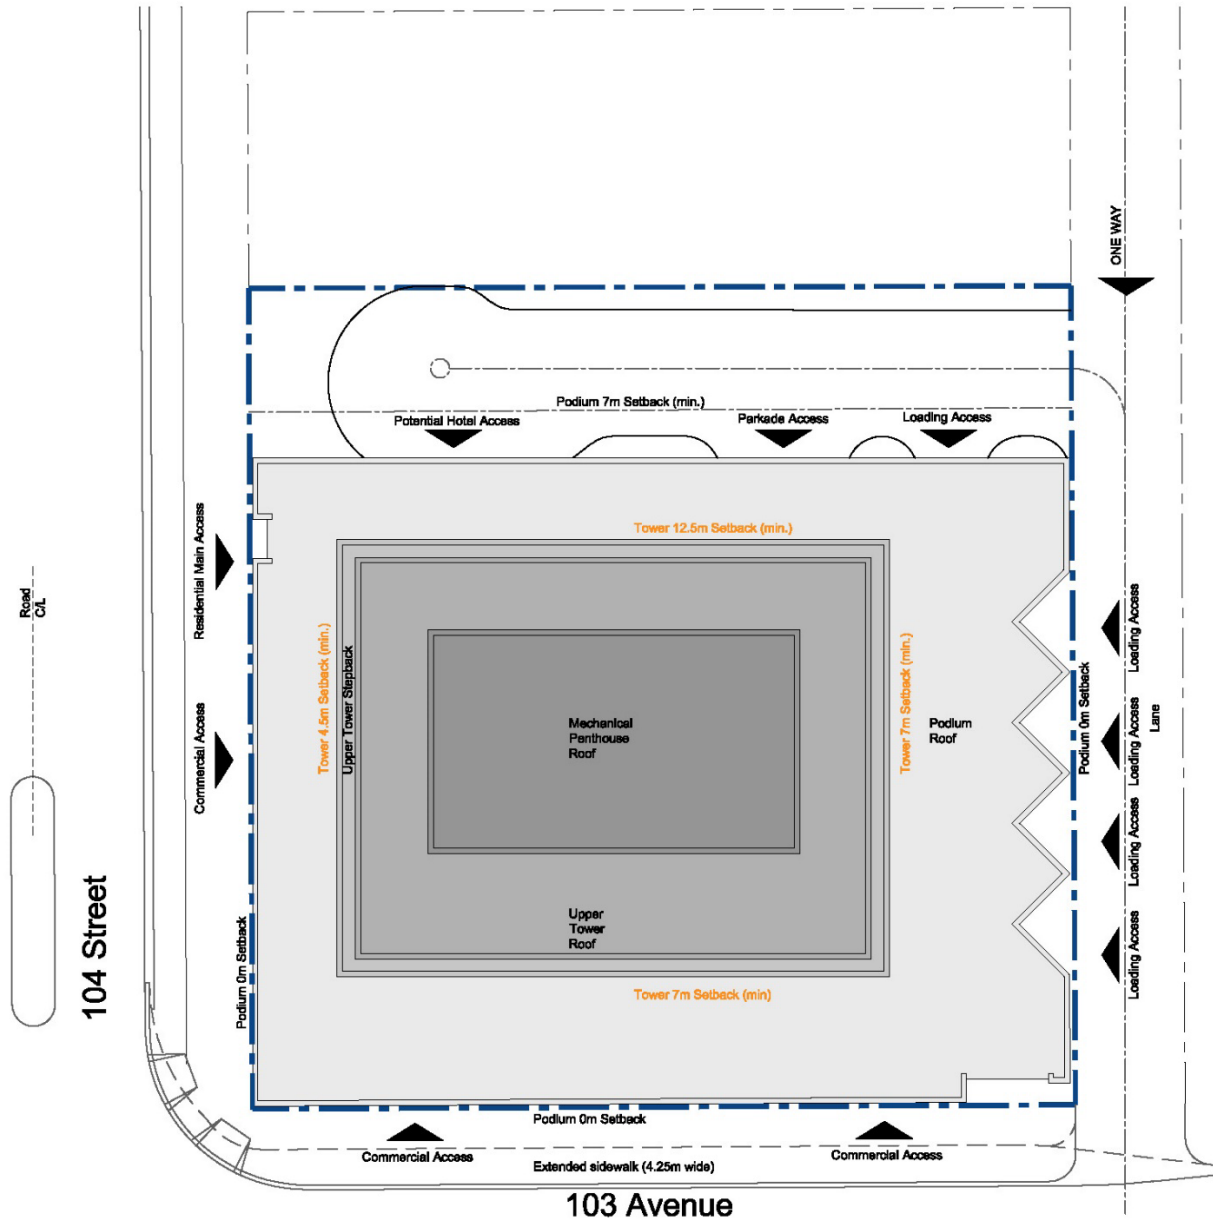


## Site Plan / Roof Plan

10301 - 104 St Rezoning

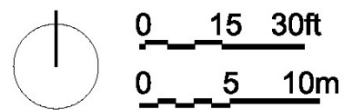


# Appendix II: Landscape Plan

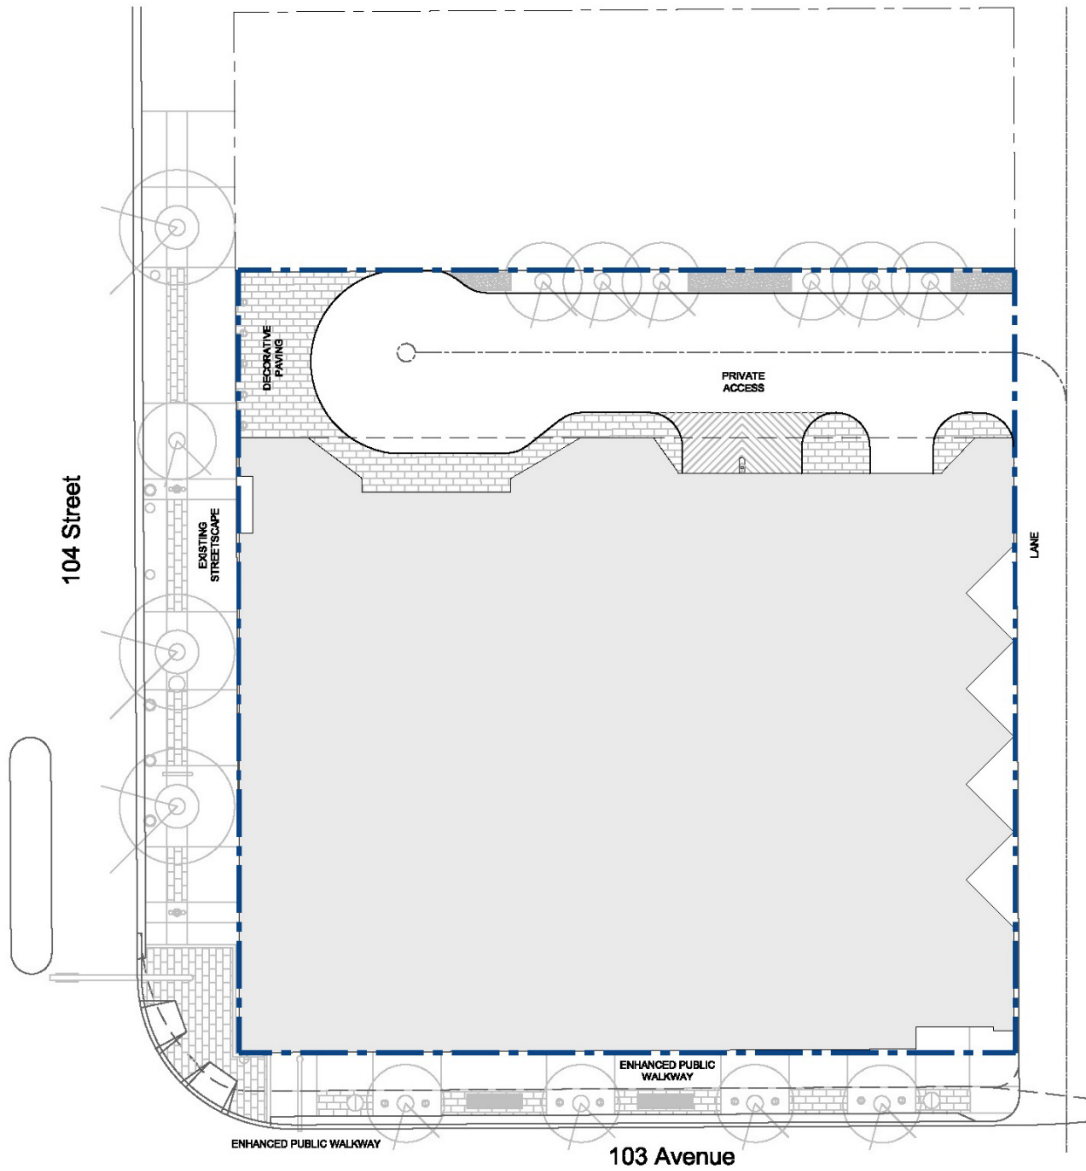


- LEGEND**
- EXISTING SIGN
  - EXISTING STREET LIGHT
  - EXISTING WASTE BIN
  - EXISTING TRAFFIC SIGNAL
  - ⊙ EXISTING DECORATIVE POLE LIGHT
  - EXISTING TREE
  - EXISTING BICYCLE RACK
  - EXISTING DECORATIVE BOLLARD
  - ⊙ NEW WASTE BIN
  - ⊙ NEW DECORATIVE BOLLARD
  - ▬ NEW SITE SEATING
  - NEW TREE
  - ▬ NEW PLANTER

## Site Plan / Landscape


10301 - 104 St Rezoning

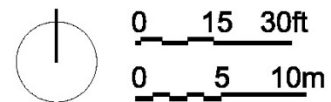


### Appendix III: North Elevation

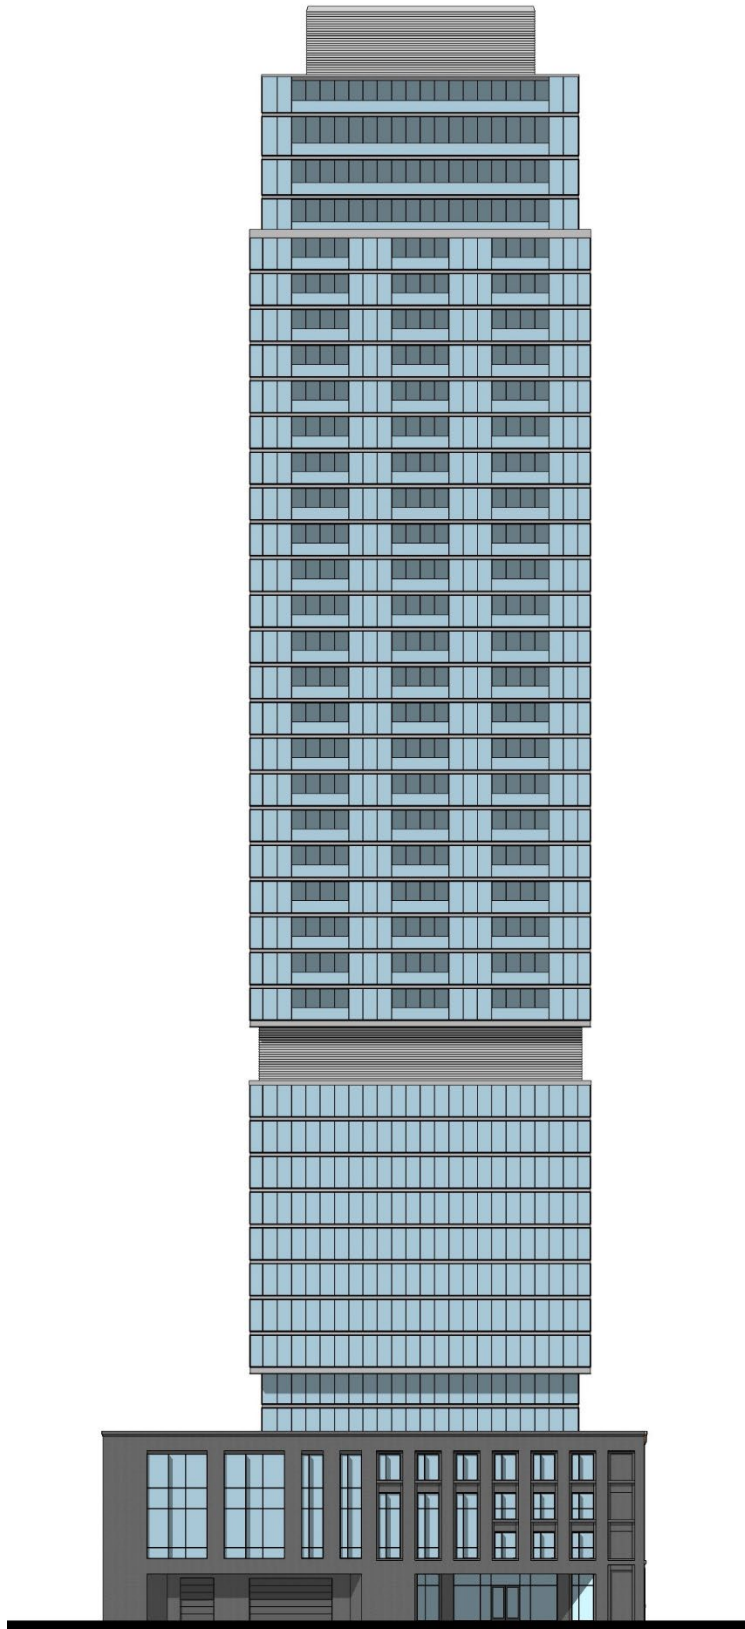


**Appendix IV: South Elevation**

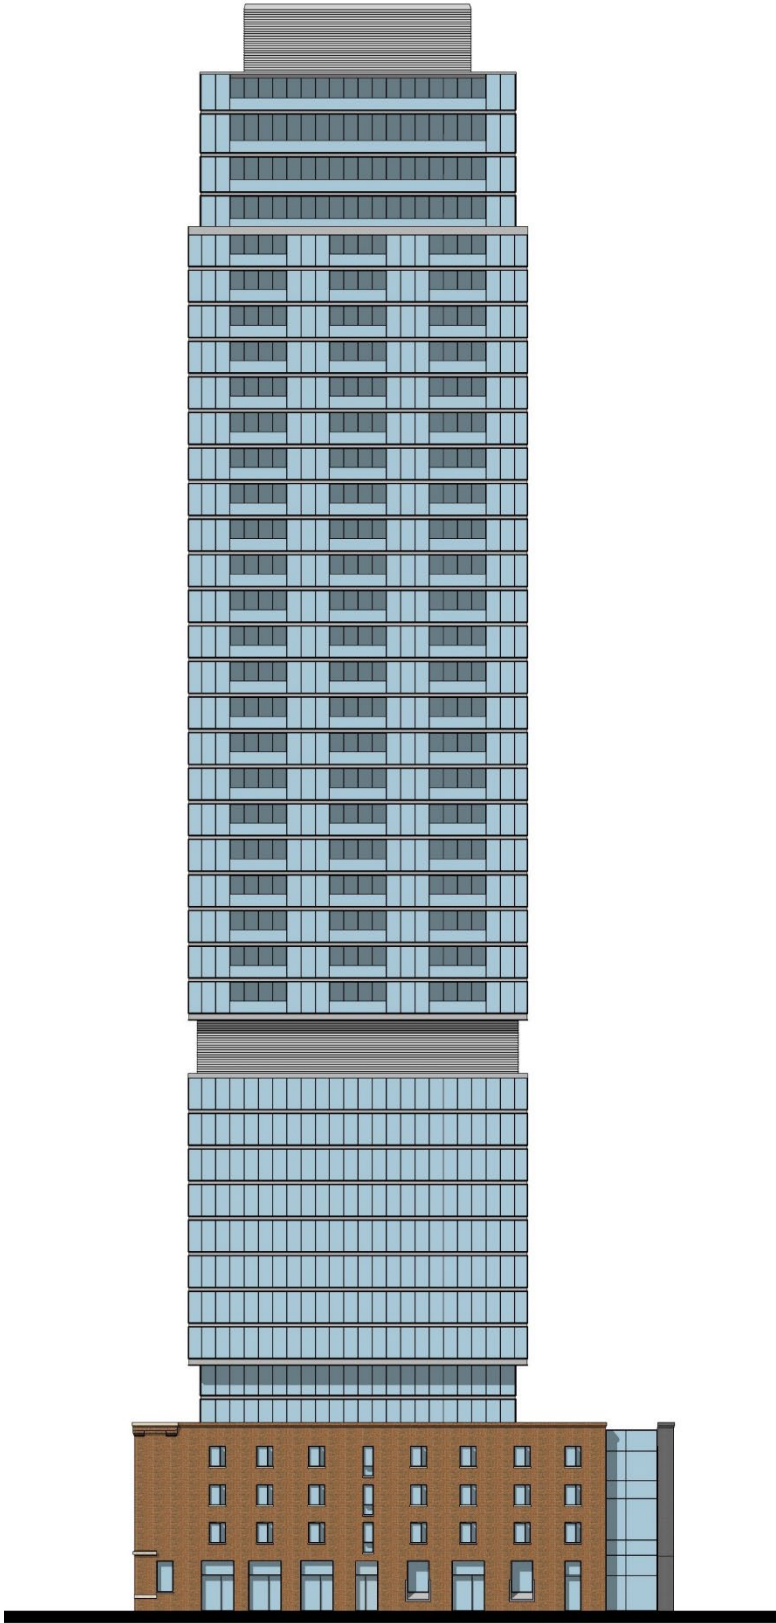

**Appendix V: East Elevation**

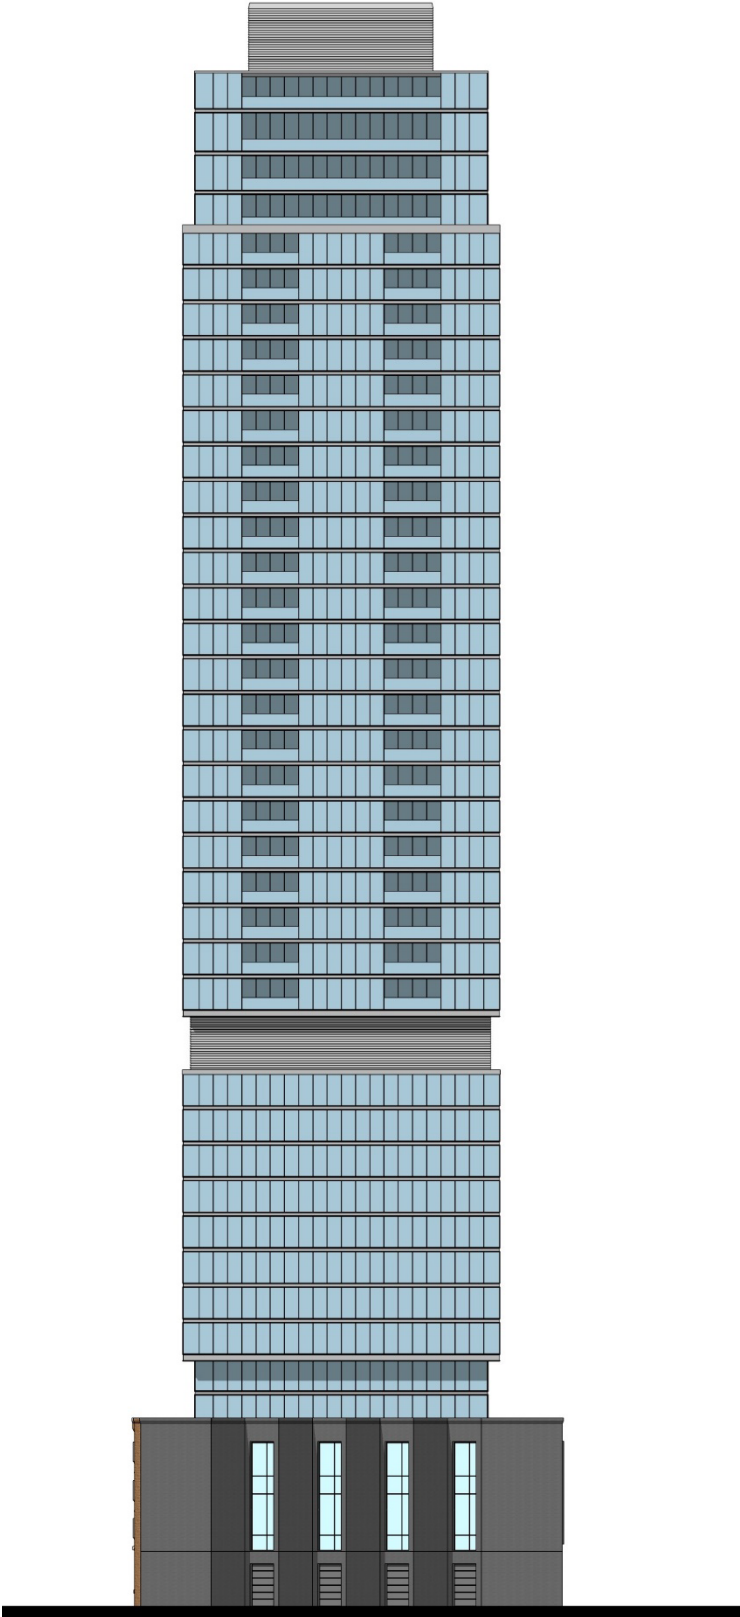

## Appendix VI: West Elevation

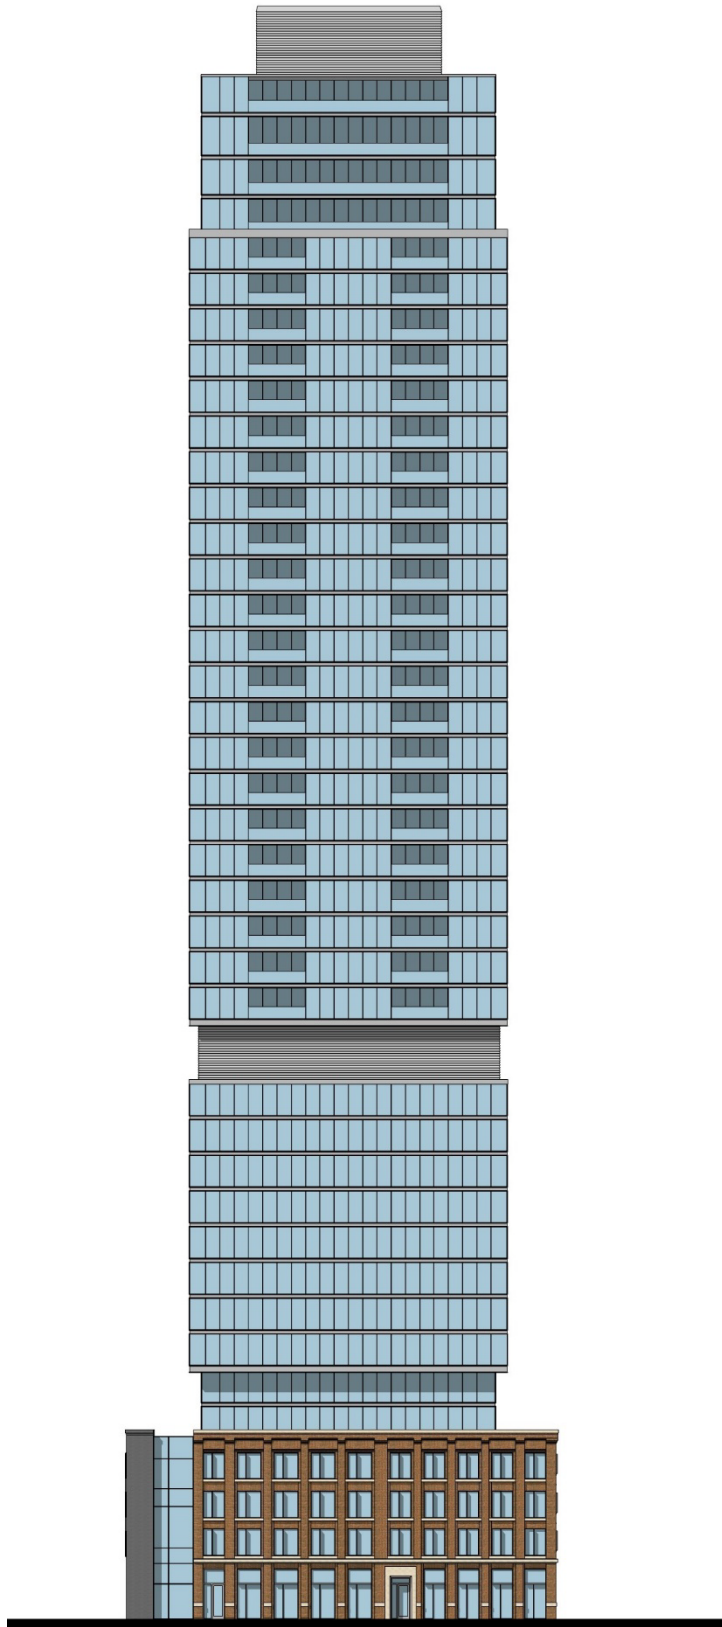



**Appendix VII: West Architectural Façade of the Historic Horne and Pitfield Building**



**Appendix VIII: South Architectural Façade of the Historic Horne and Pitfield Building**

