


LEGEND

- SOFT LANDSCAPING
- HARD LANDSCAPING
- PLANTER

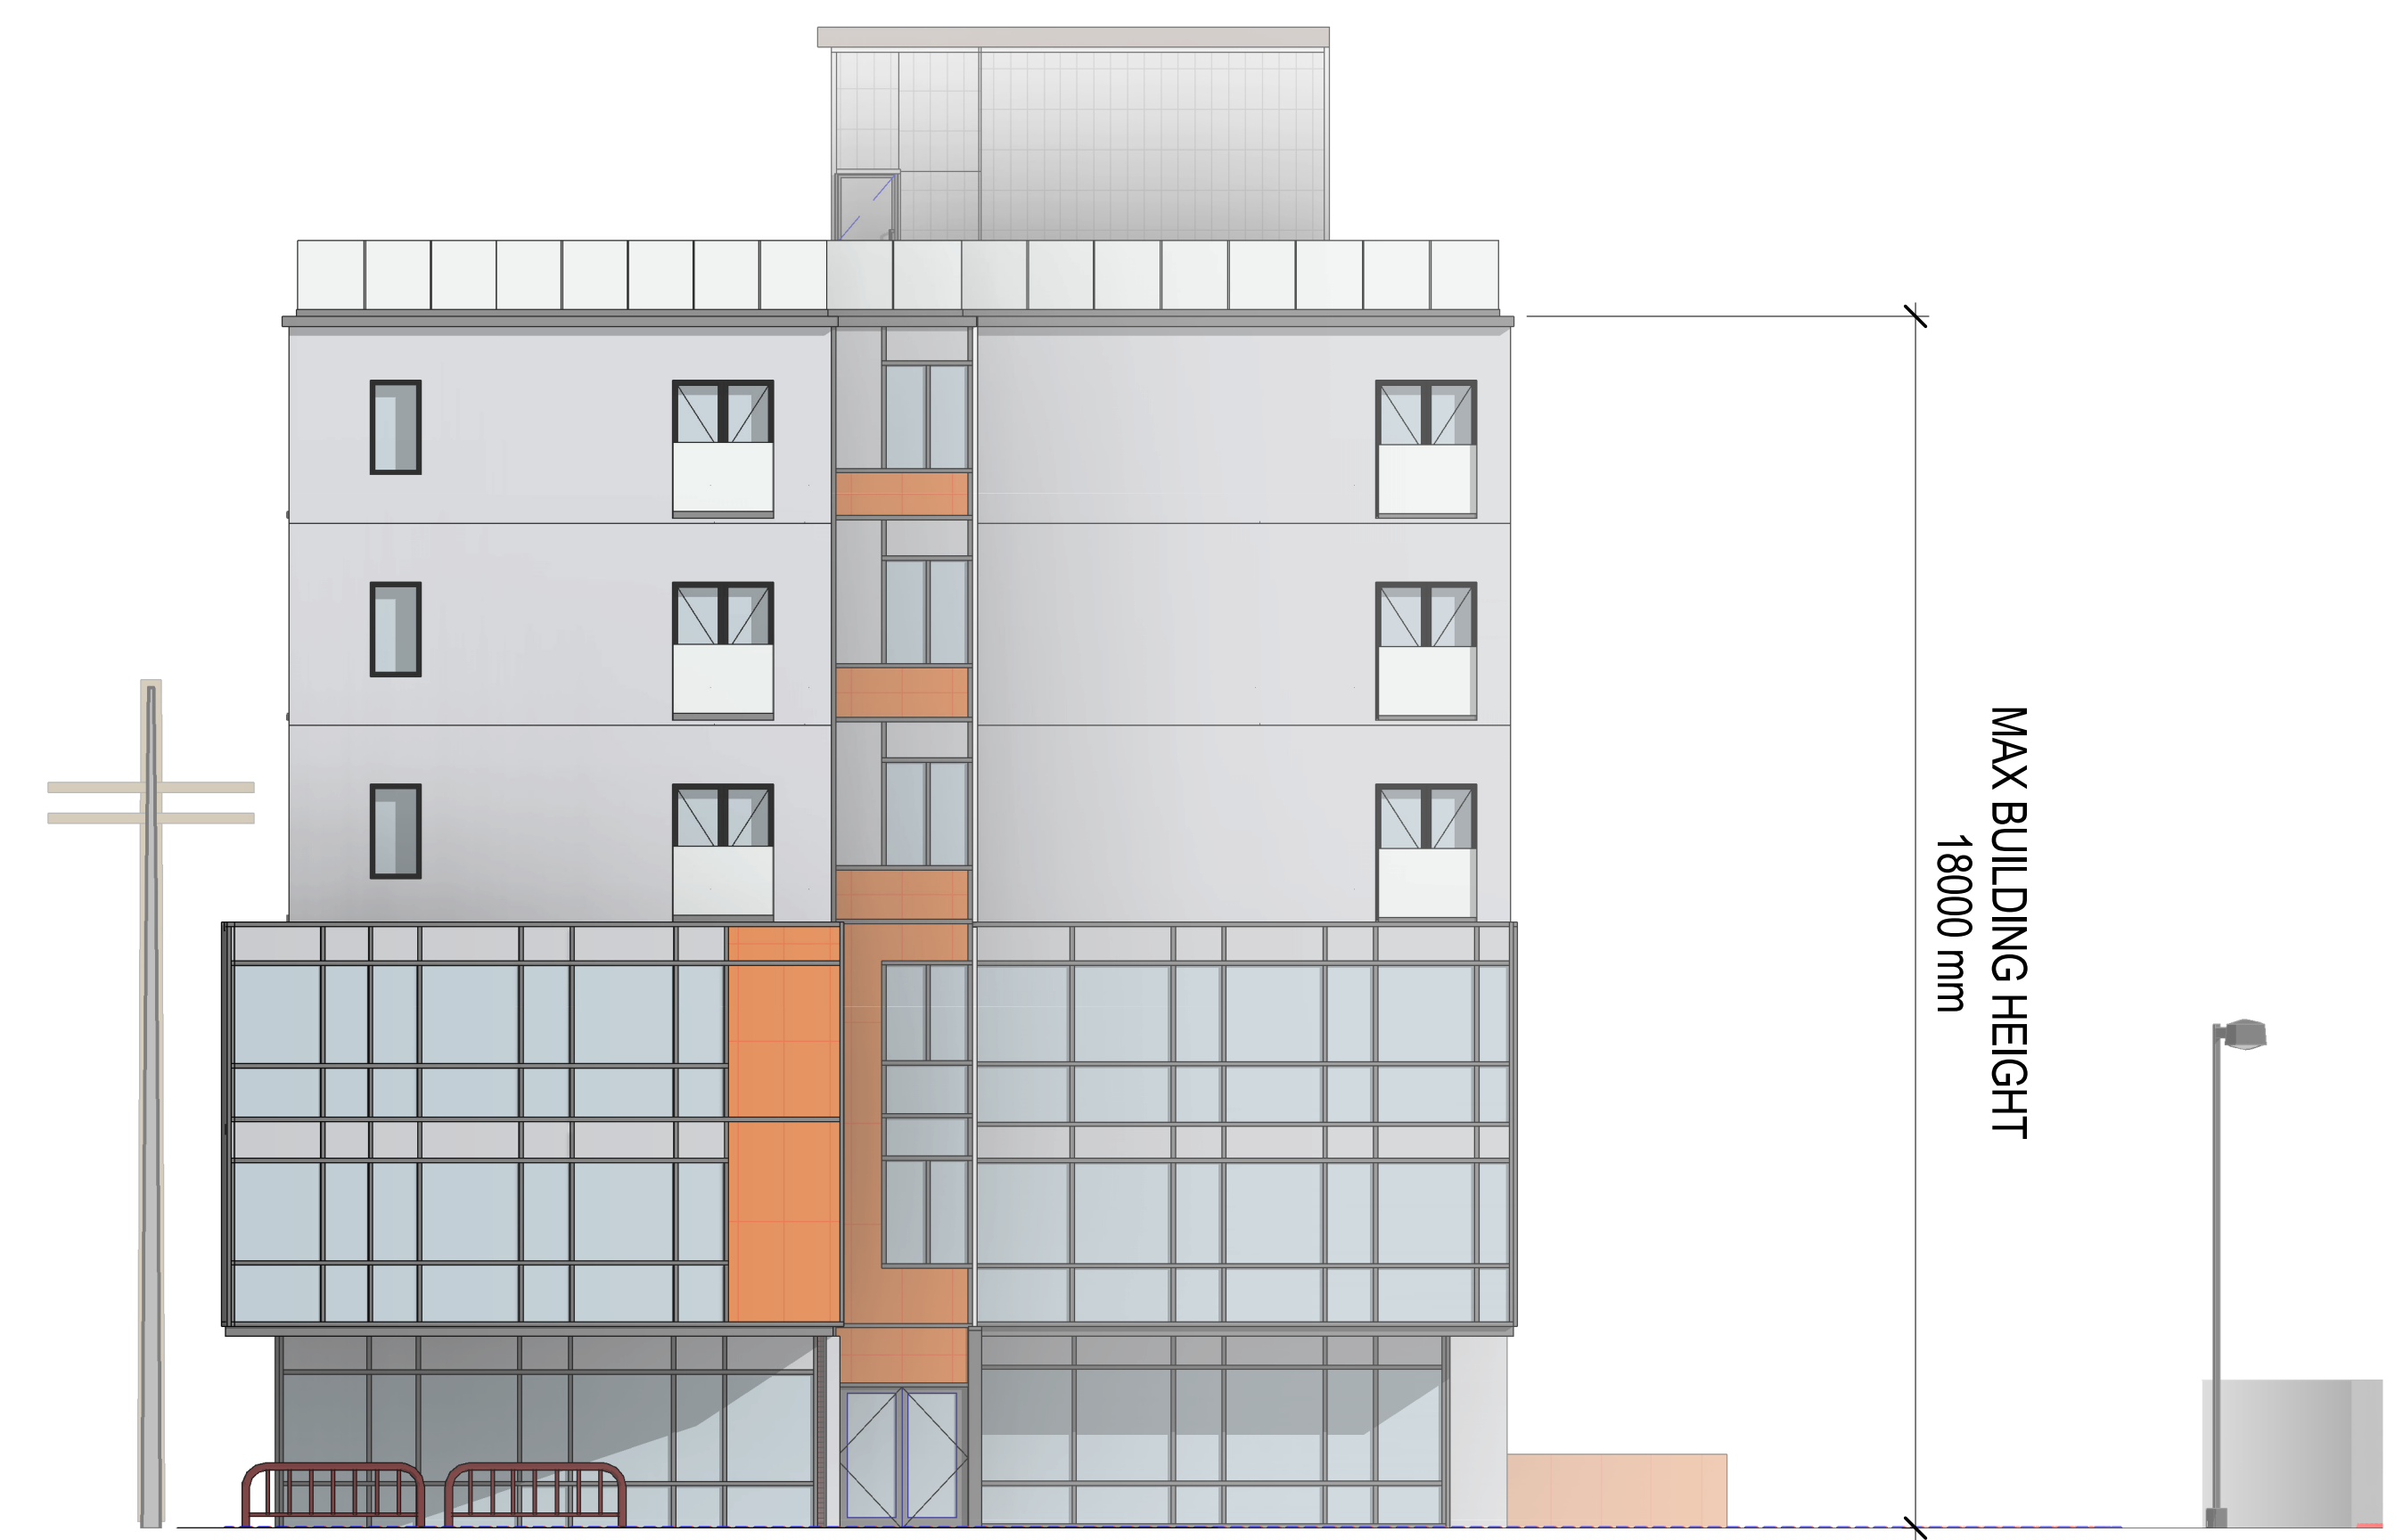

1 | EAST BUILDING ELEVATION
SCALE: 1:100



2 | SOUTH BUILDING ELEVATION
SCALE: 1:100

RIVER LOT 20 HOUSE



2 | WEST BUILDING ELEVATION
SCALE: 1:100



1 | NORTH BUILDING ELEVATION
SCALE: 1:100