


CAMPUS COURT EDGEMONT, A.B.
 UNIT COMPONENTS PROJECT
 LEGAL DESCRIPTION
 PLAT 787 CL
 BLOCK 132
 LOTS 31 TO 36

5TH STORY FOOTPRINT

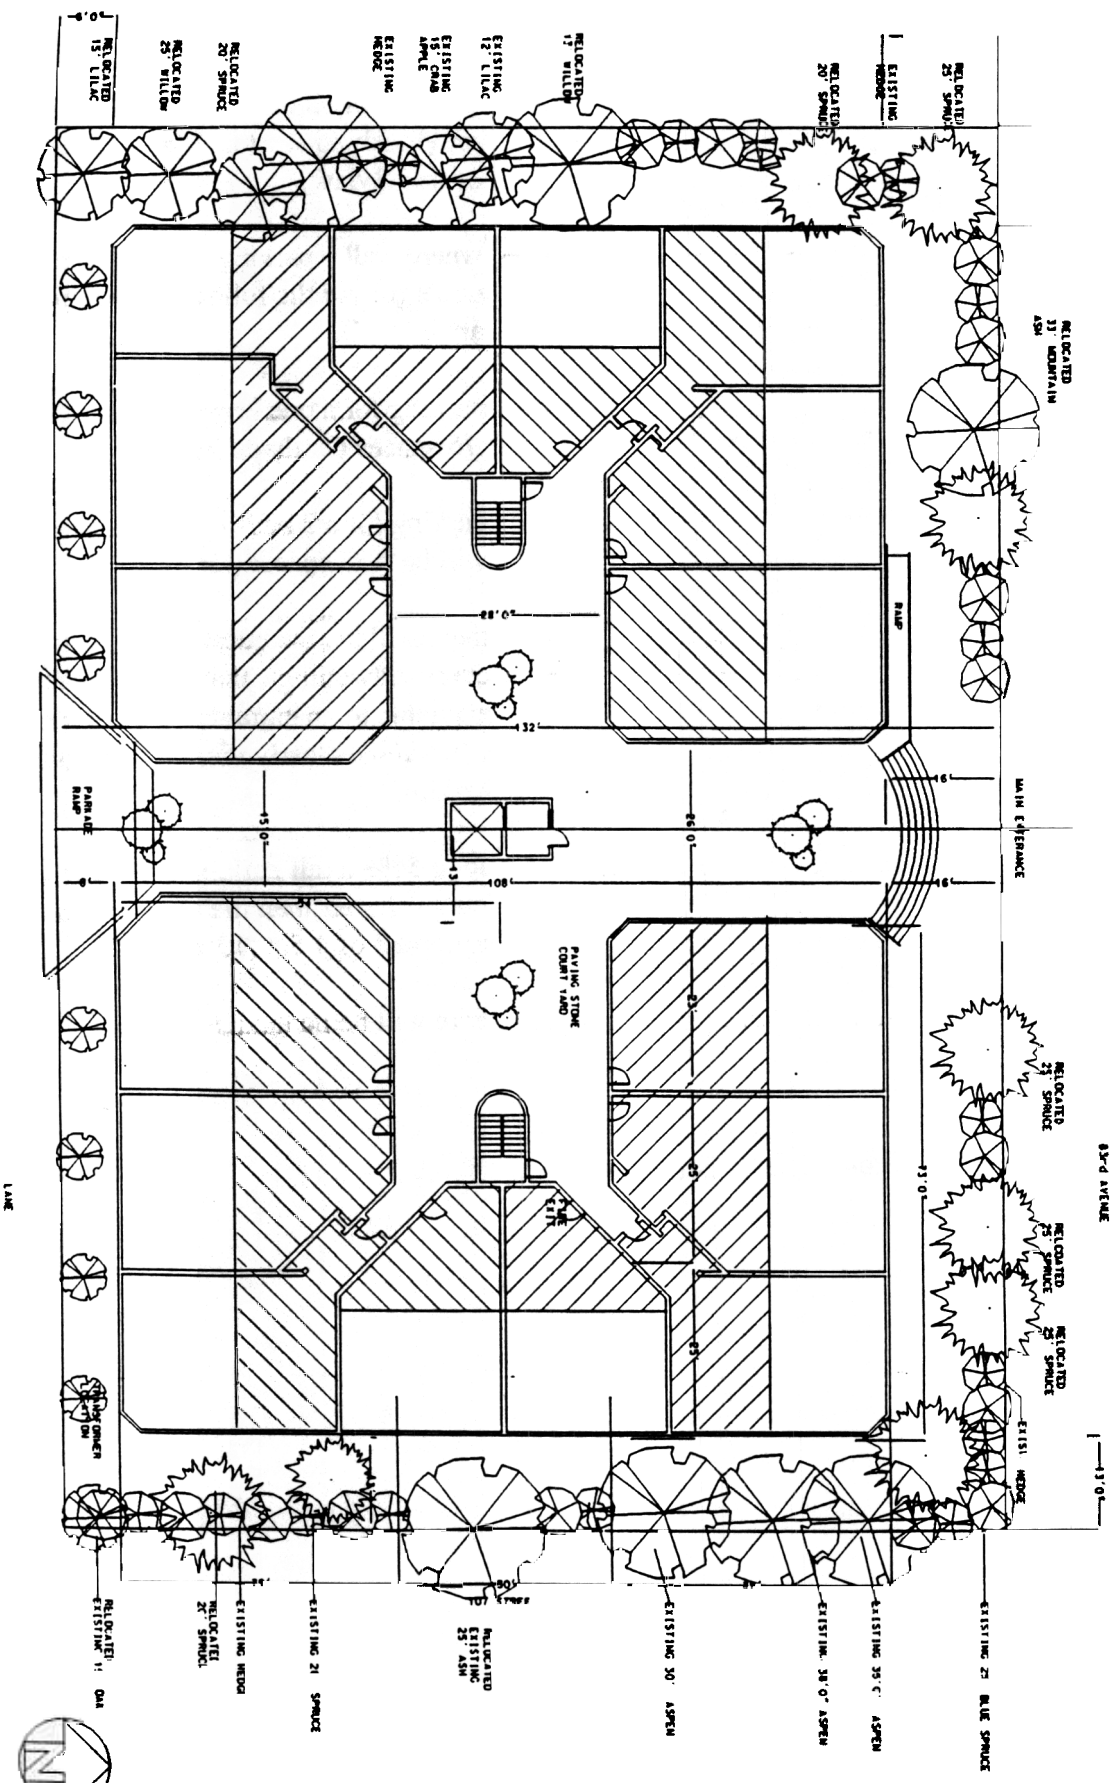

CAMPUS COURT EDGEMONT, A.B.
 SCALE 1/4" = 1'-0"
 NETS PLAN