


NOTE: Maximum 3 storey height for extended care facility

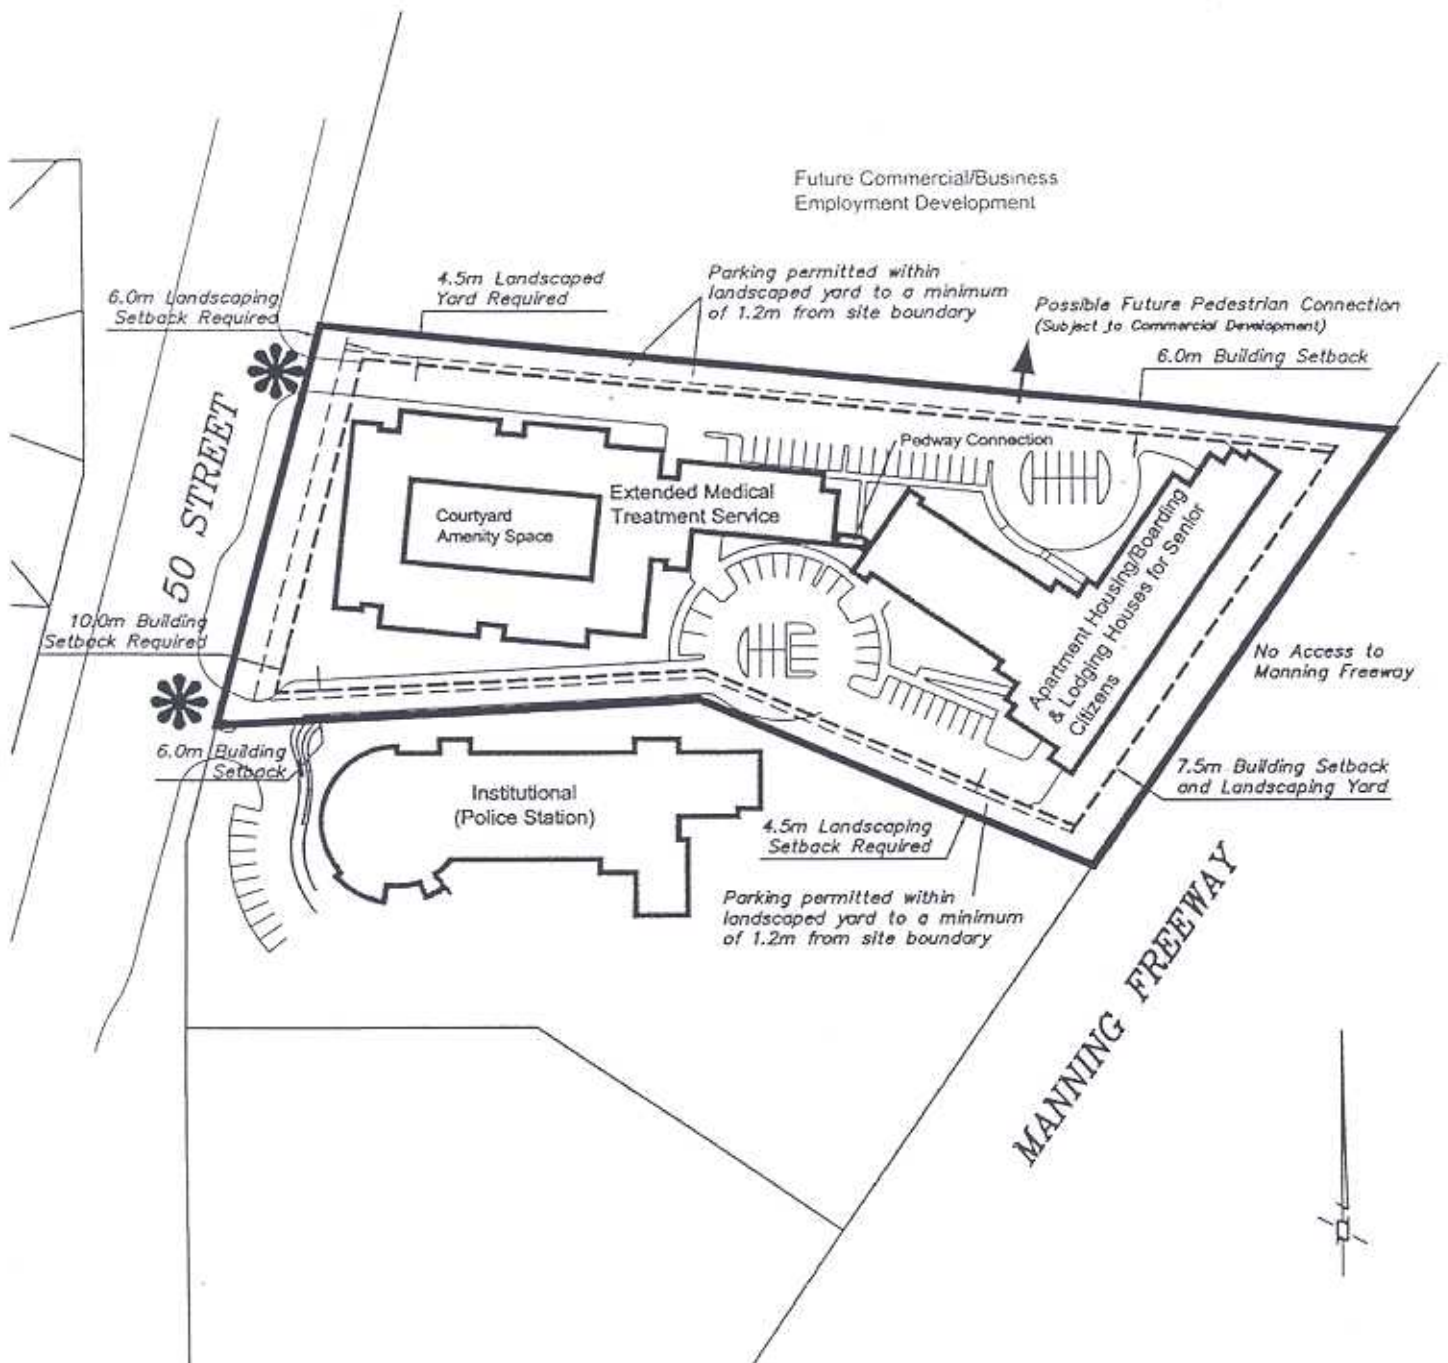

- DC2 Site Boundary
- * Access & Egress Locations to Site
- - - Required Building Setbacks

Scale: 1:1500