


EDMONTON RIVER VALLEY CONDO

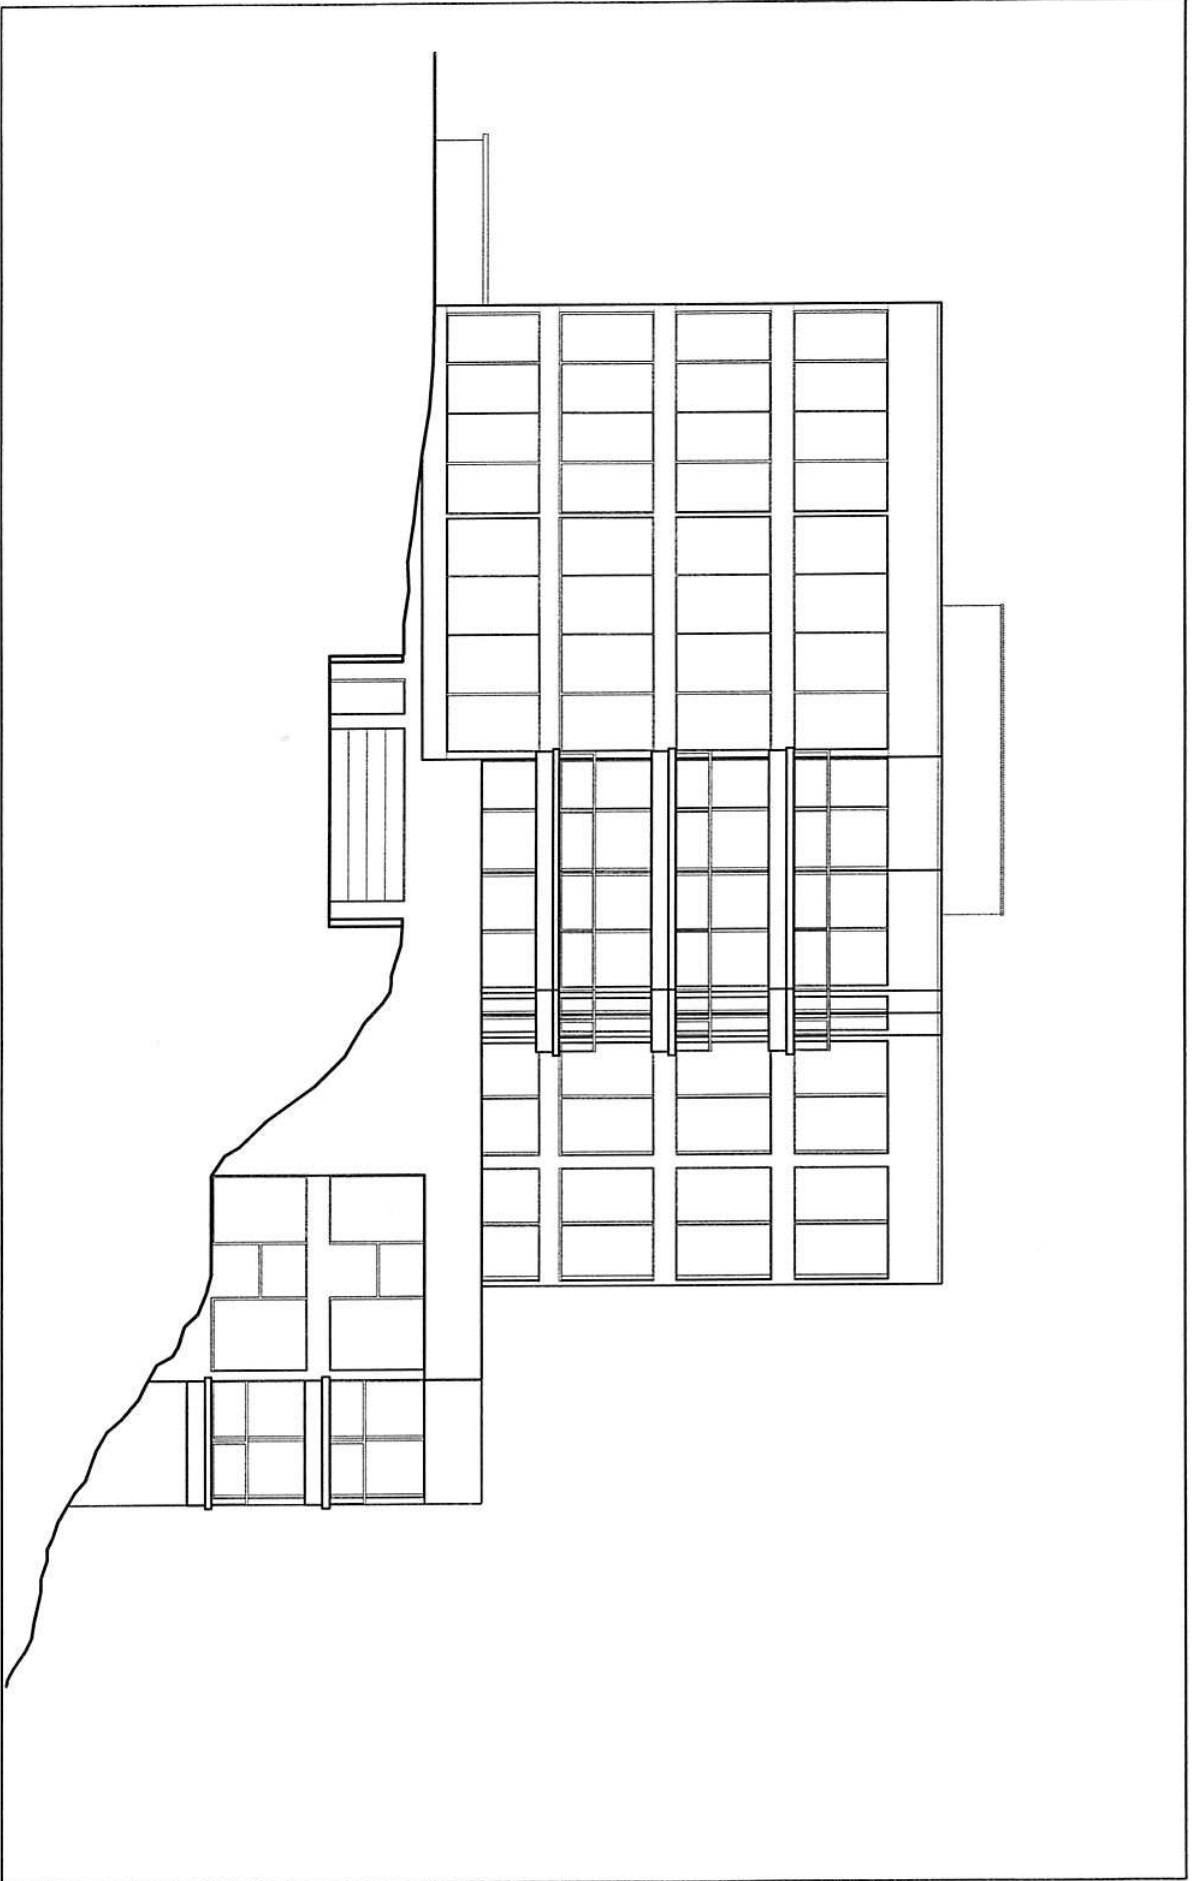

WEST ELEVATION

APPENDIX II



**Kasia
Kennedy**
Architecture
Interior Design
and Planning