



--- Property Line

▨ Proposed Building Footprint

Appendix 1 - Building Setback Plan

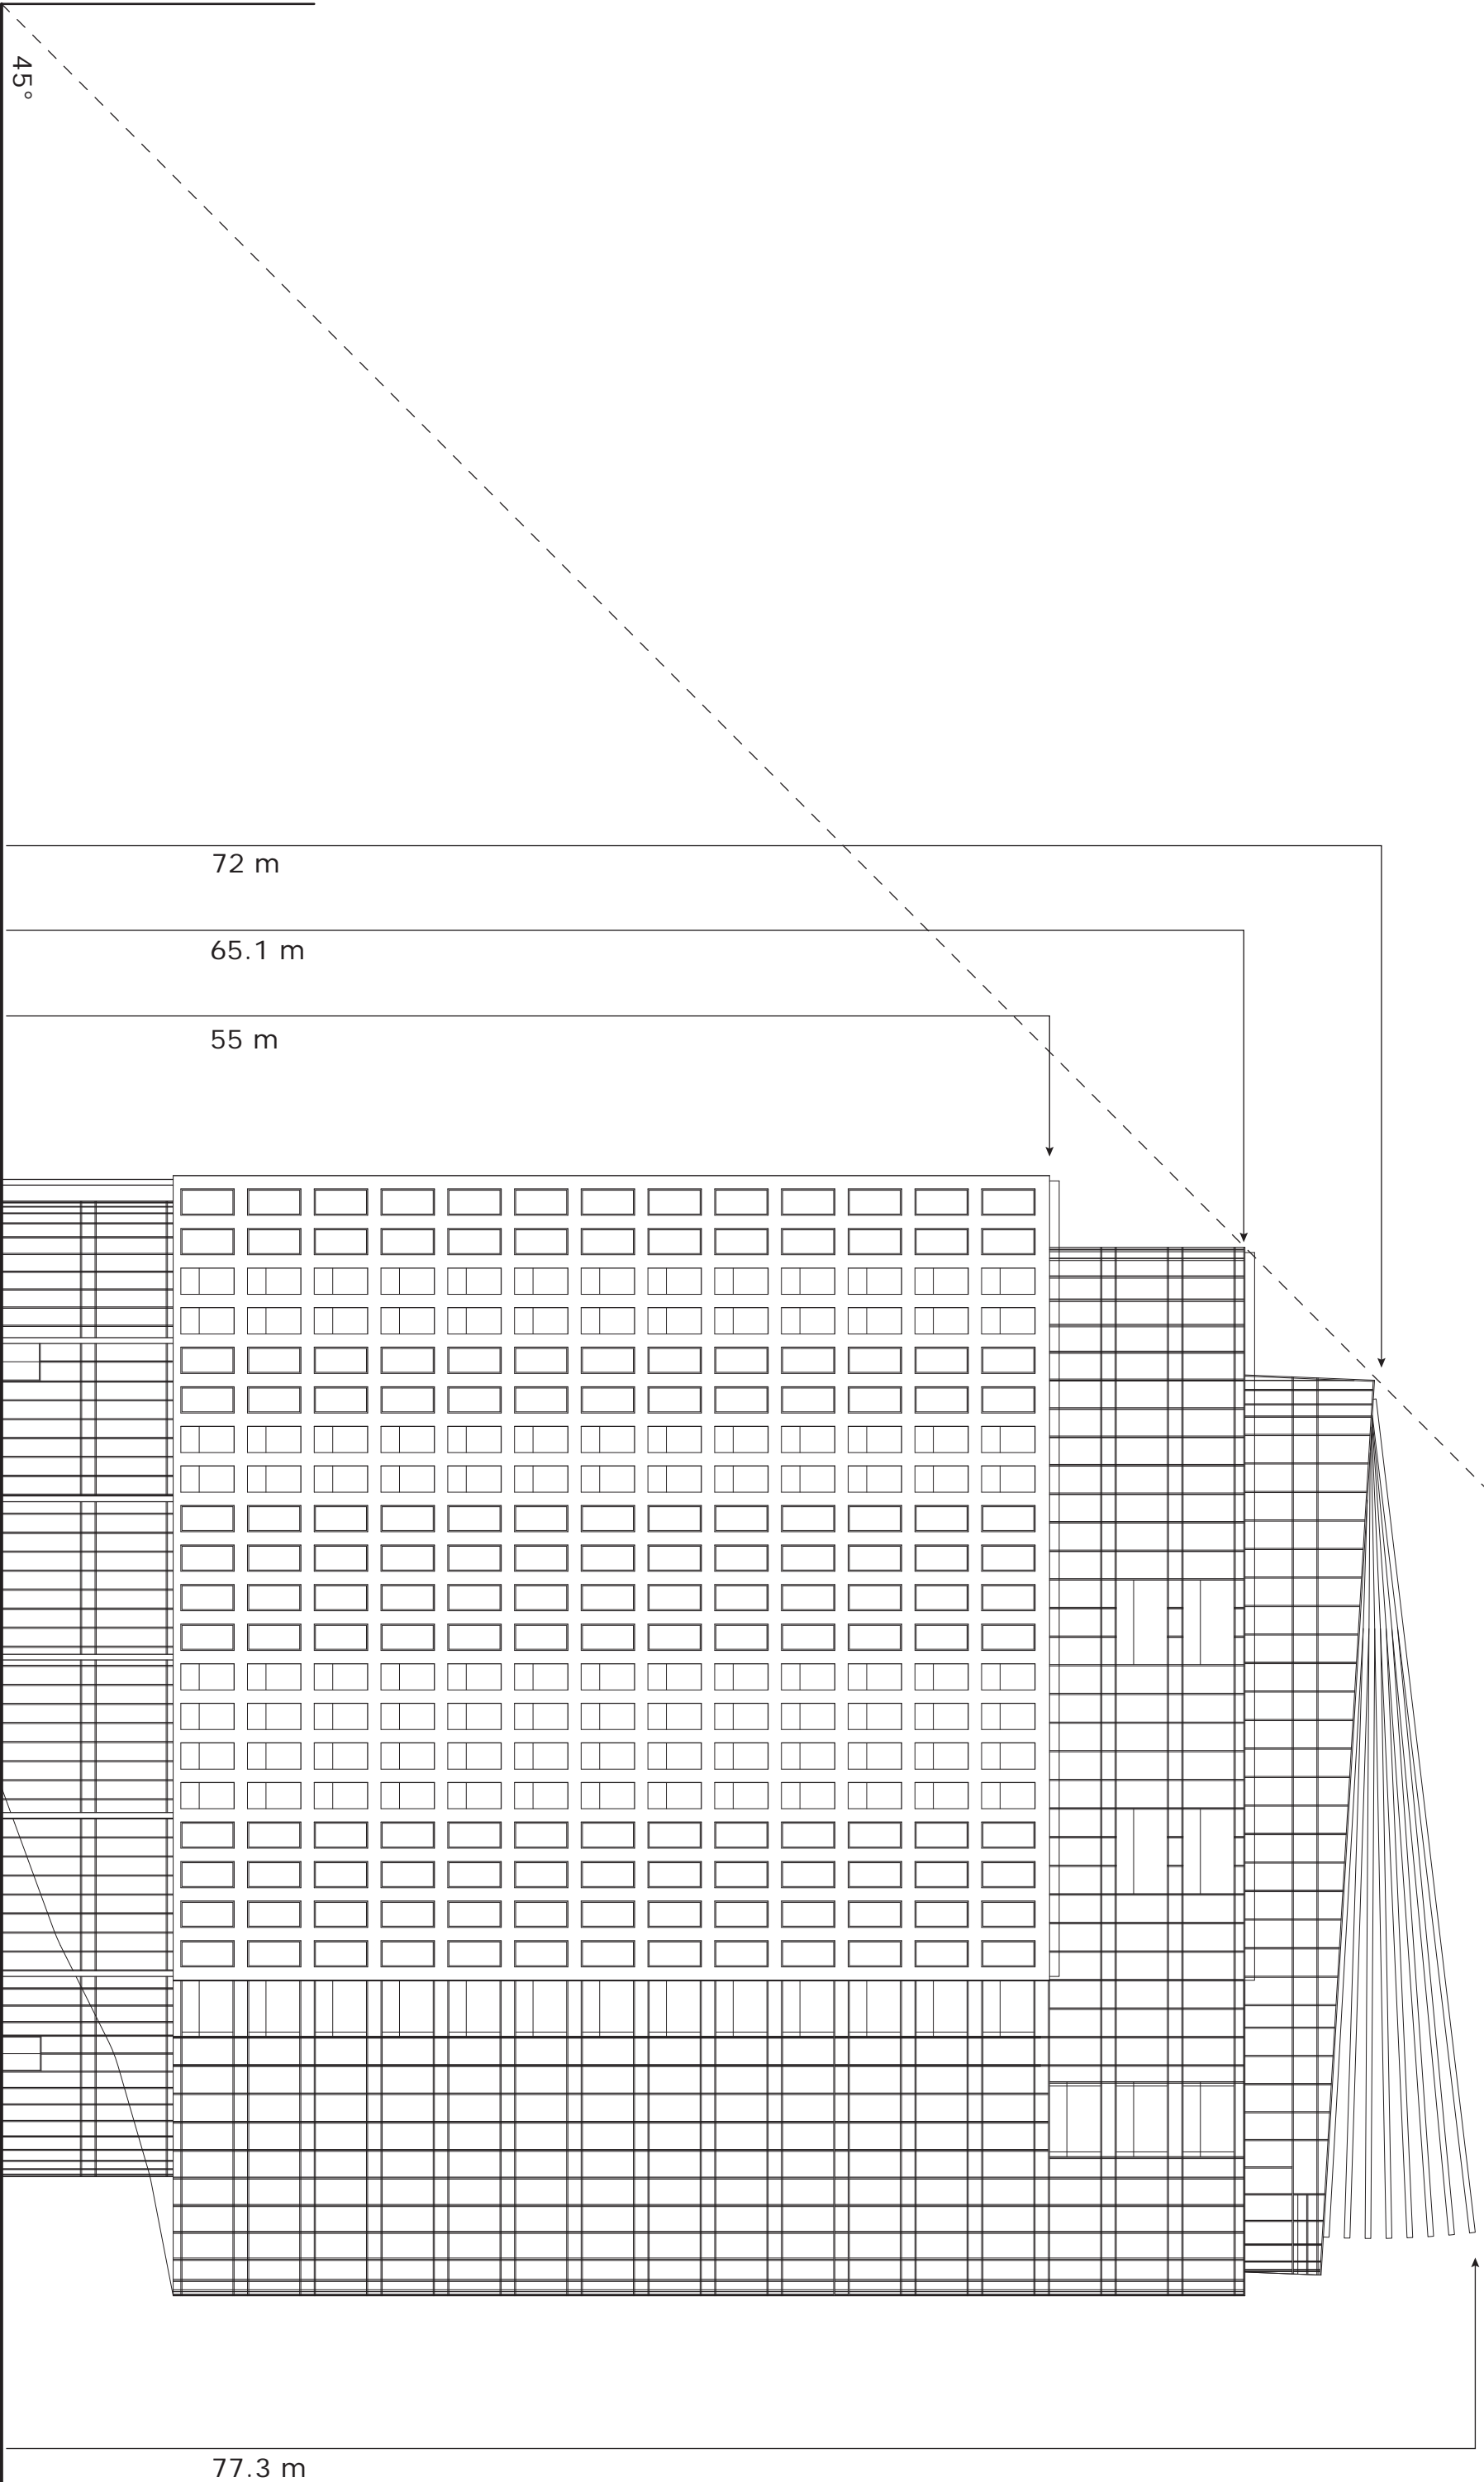

Appendix 2 - Building Height Plan

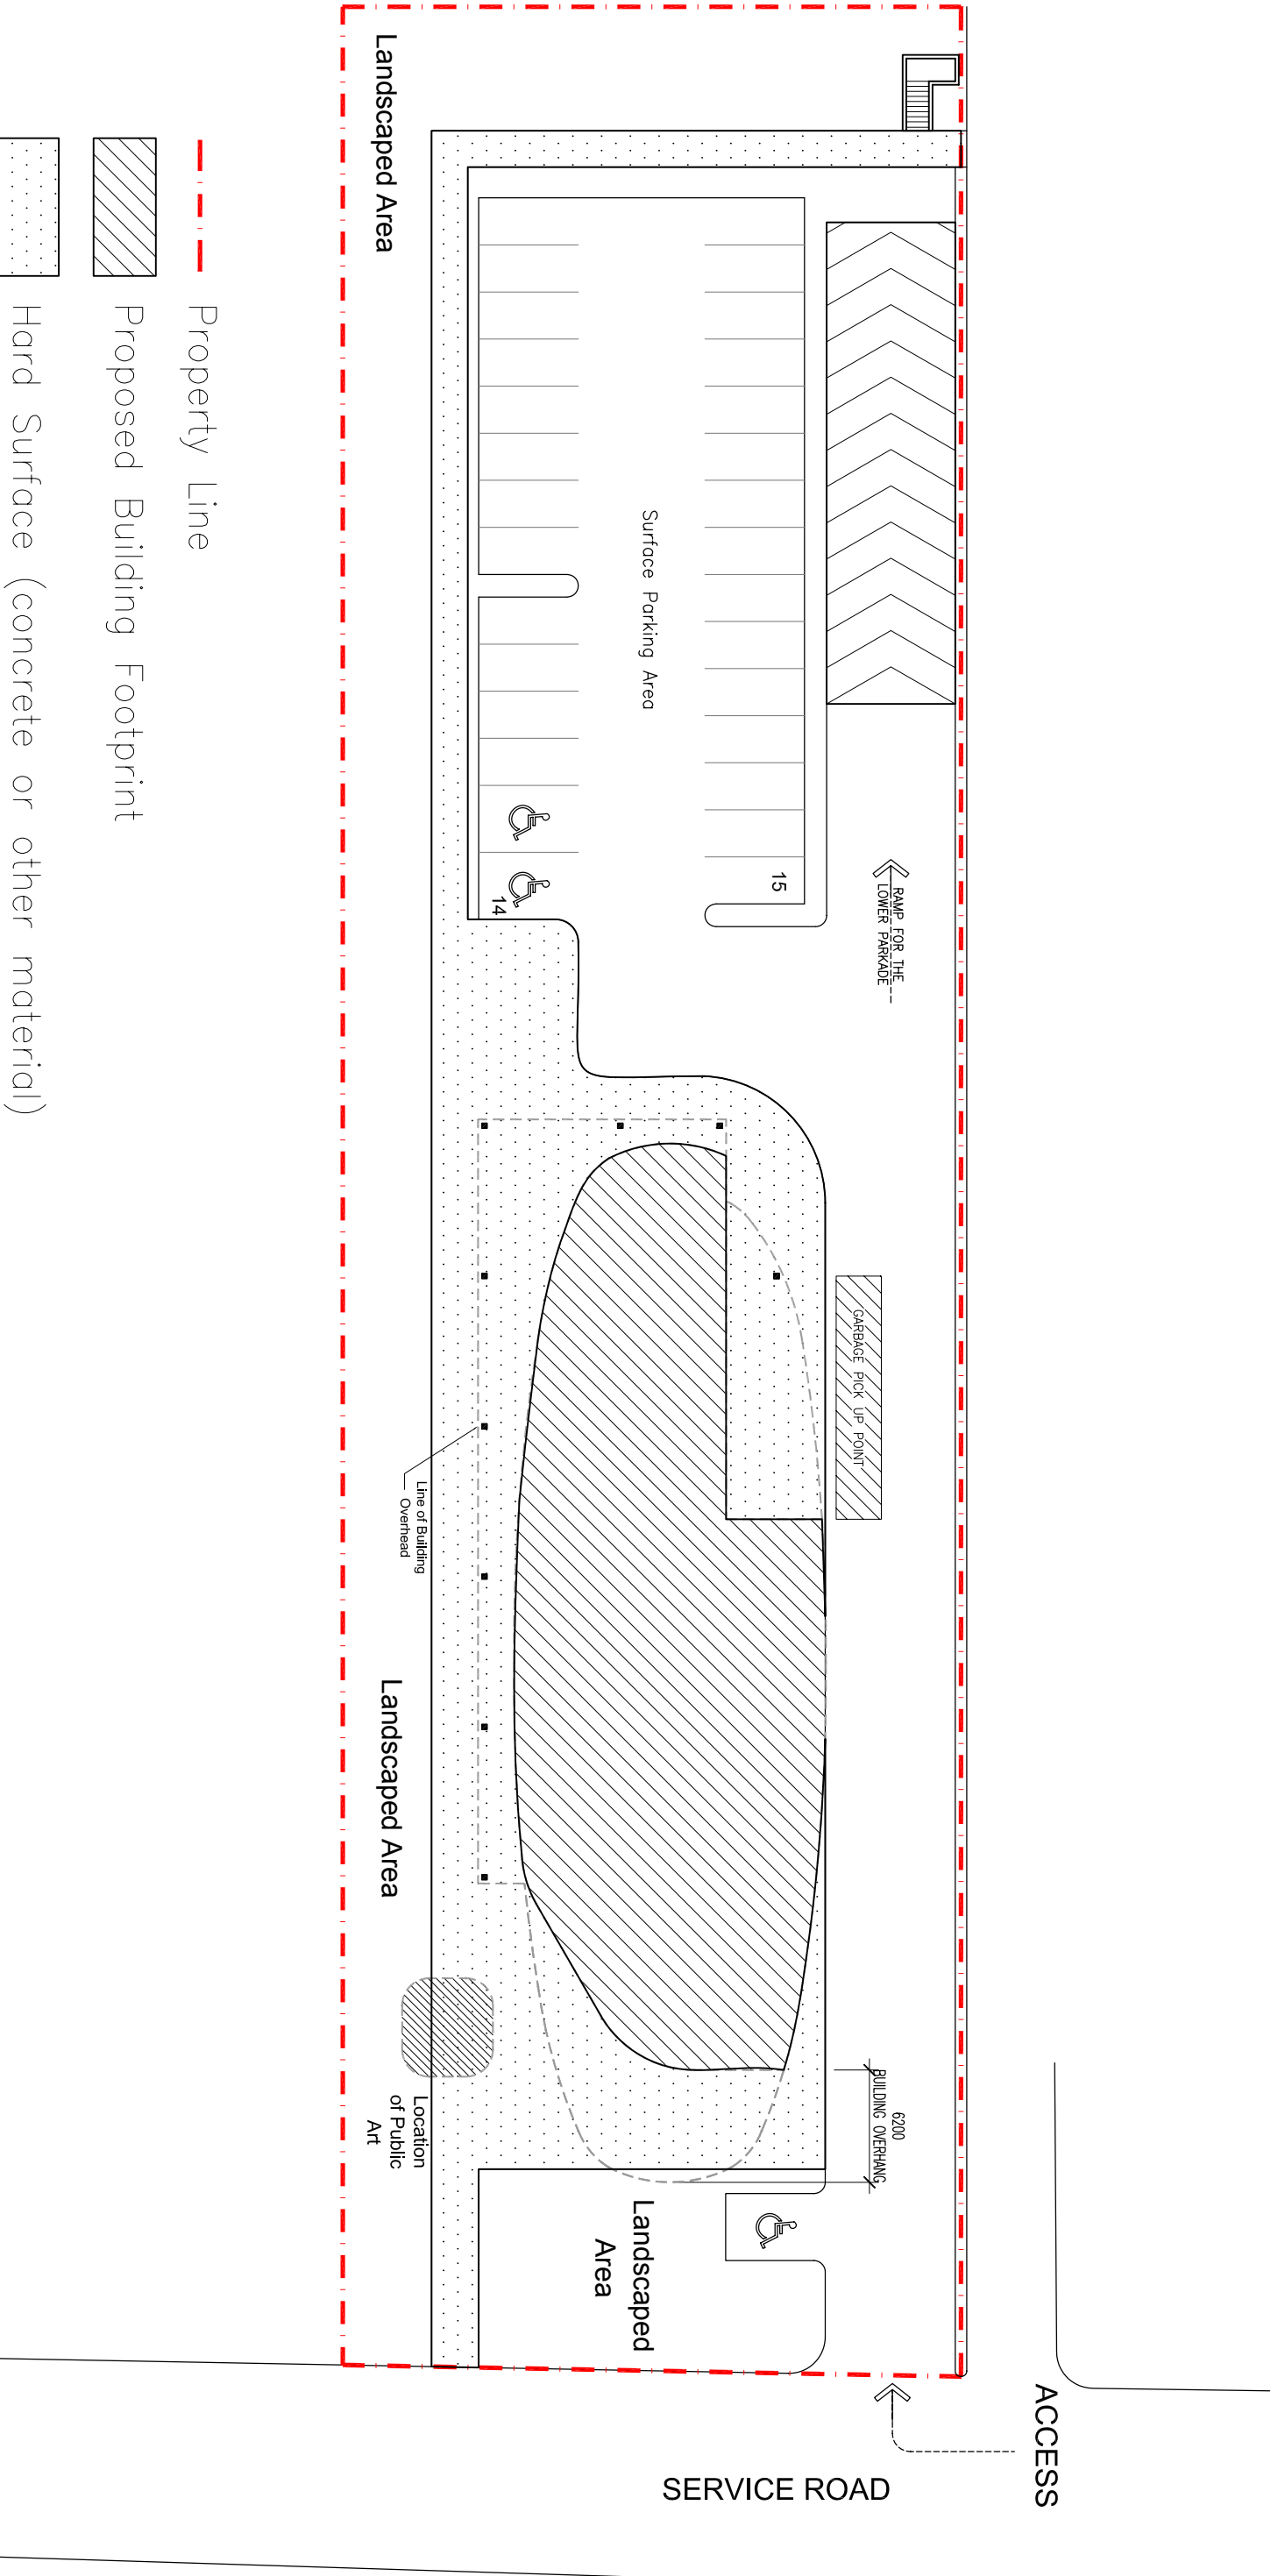


Property Line

Proposed Building Footprint


Hard Surface (concrete or other material)

Appendix 3 - Site Plan

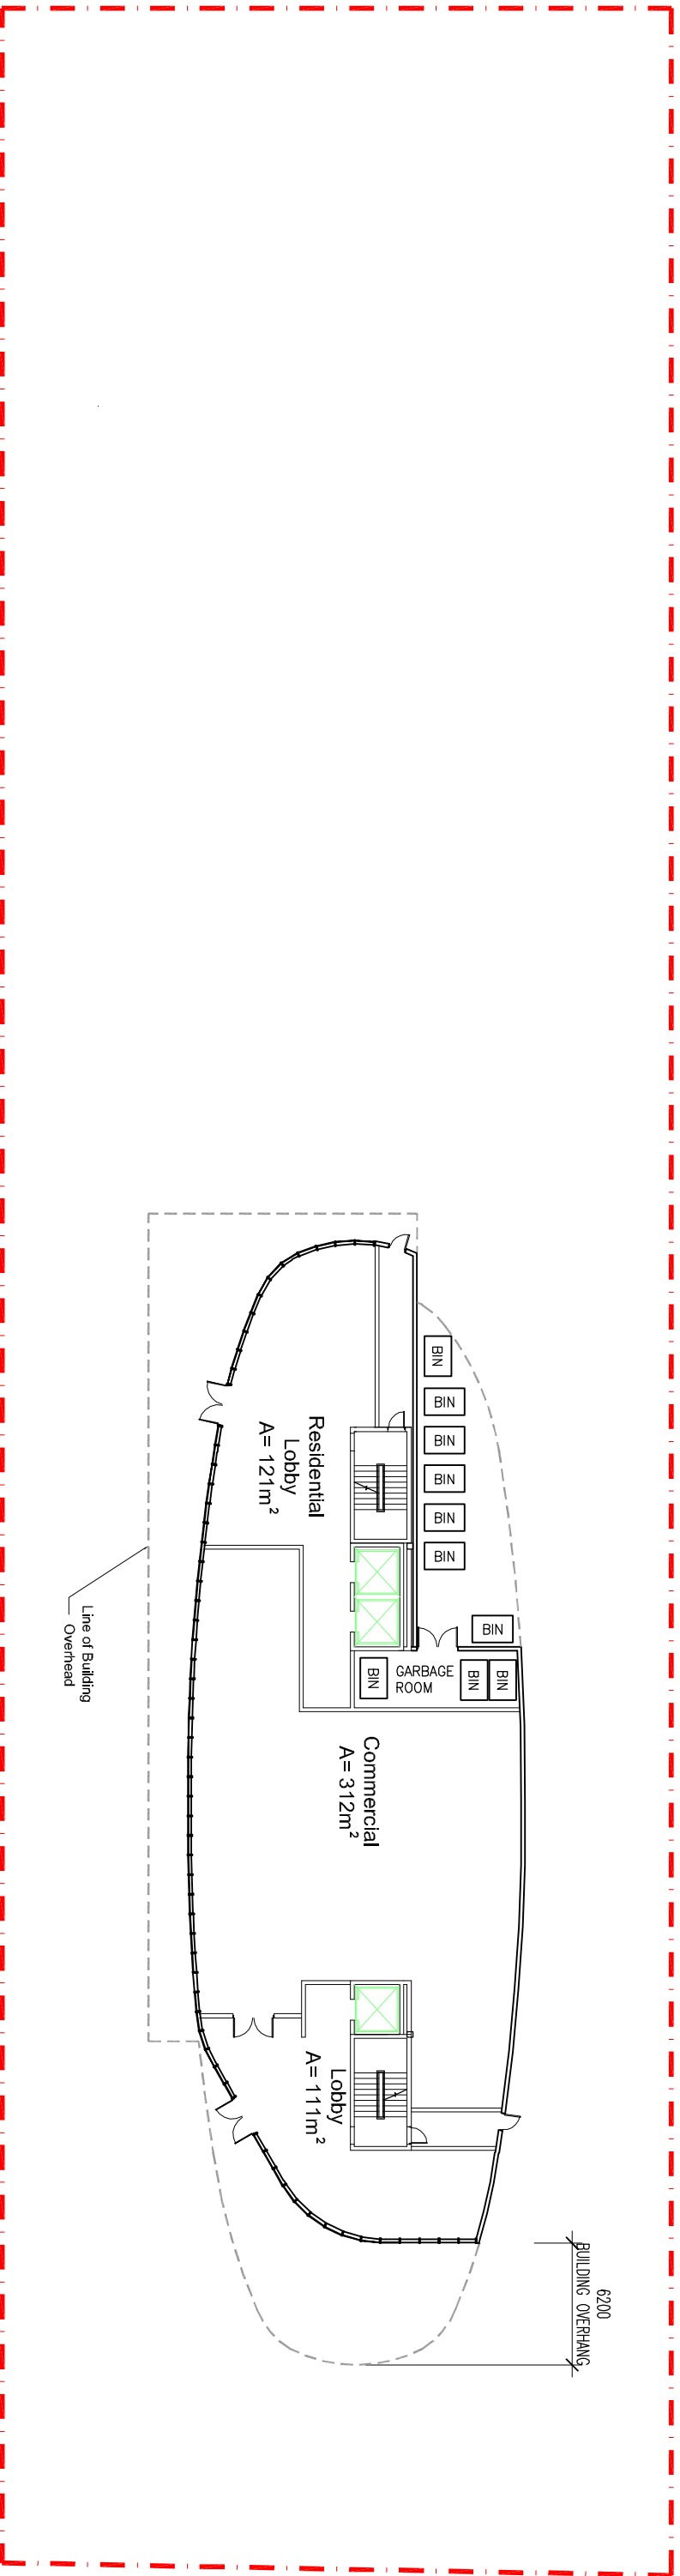


--- Property Line


Appendix 4 - 1st Floor Plan

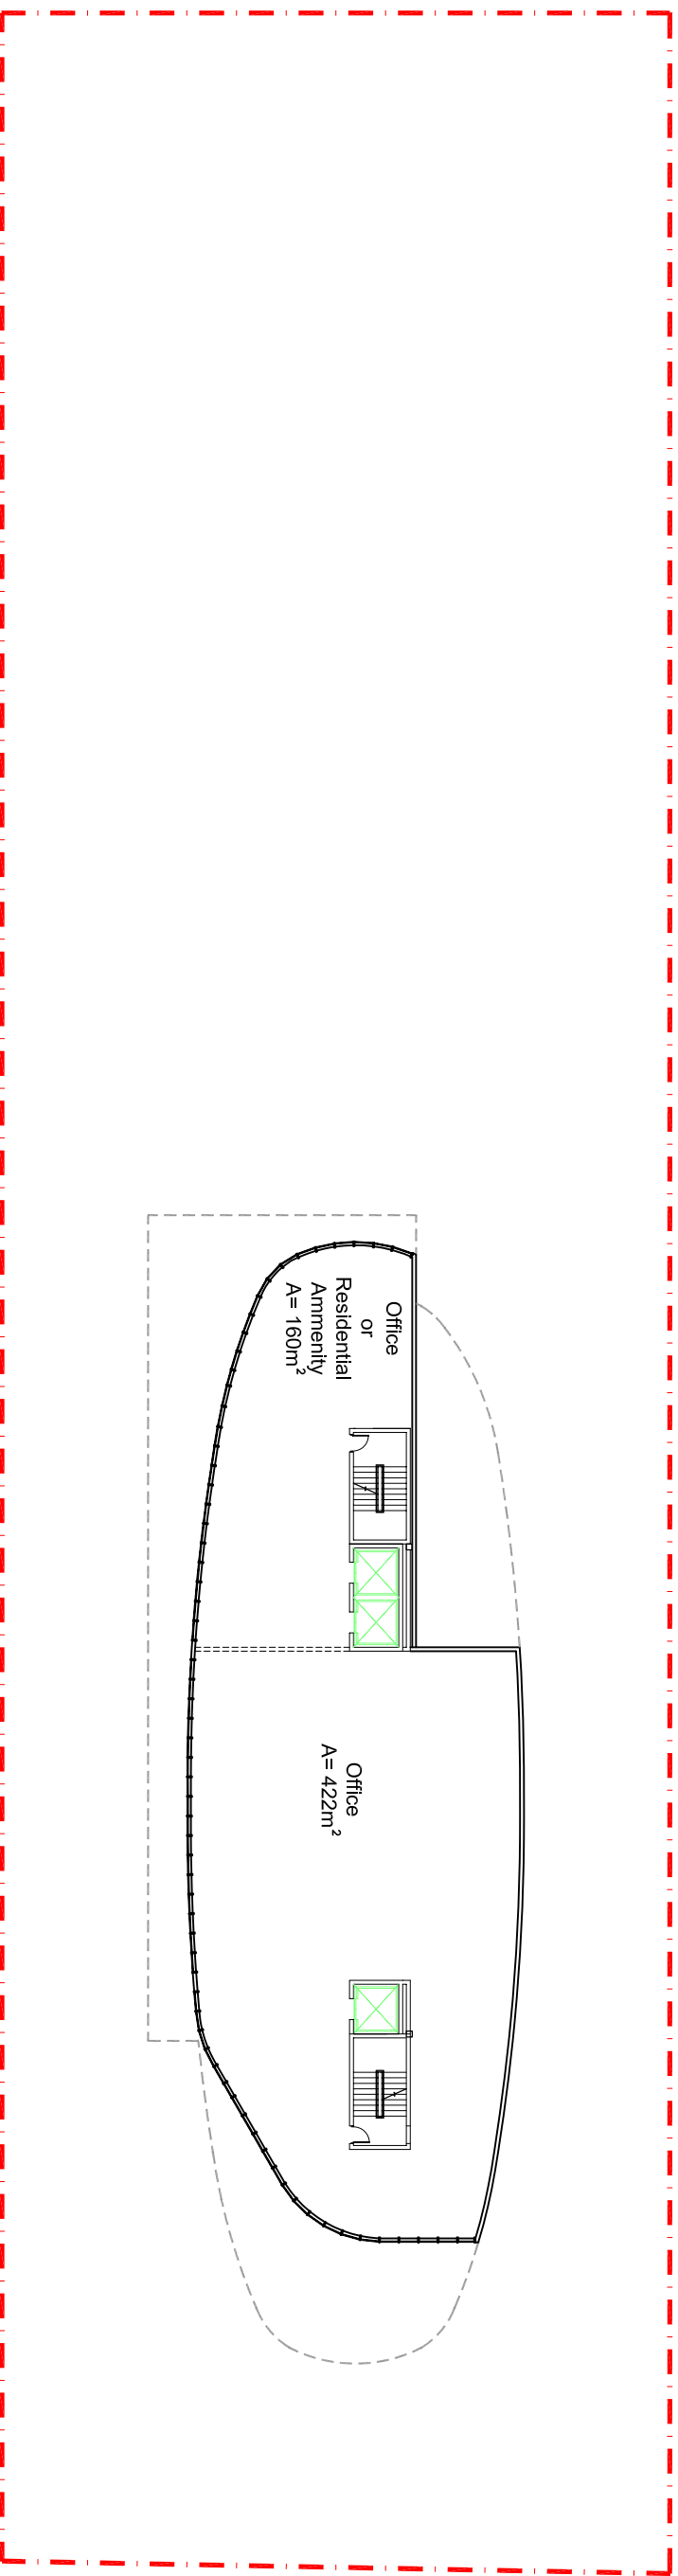


Appendix 5 - 2nd Floor Plan

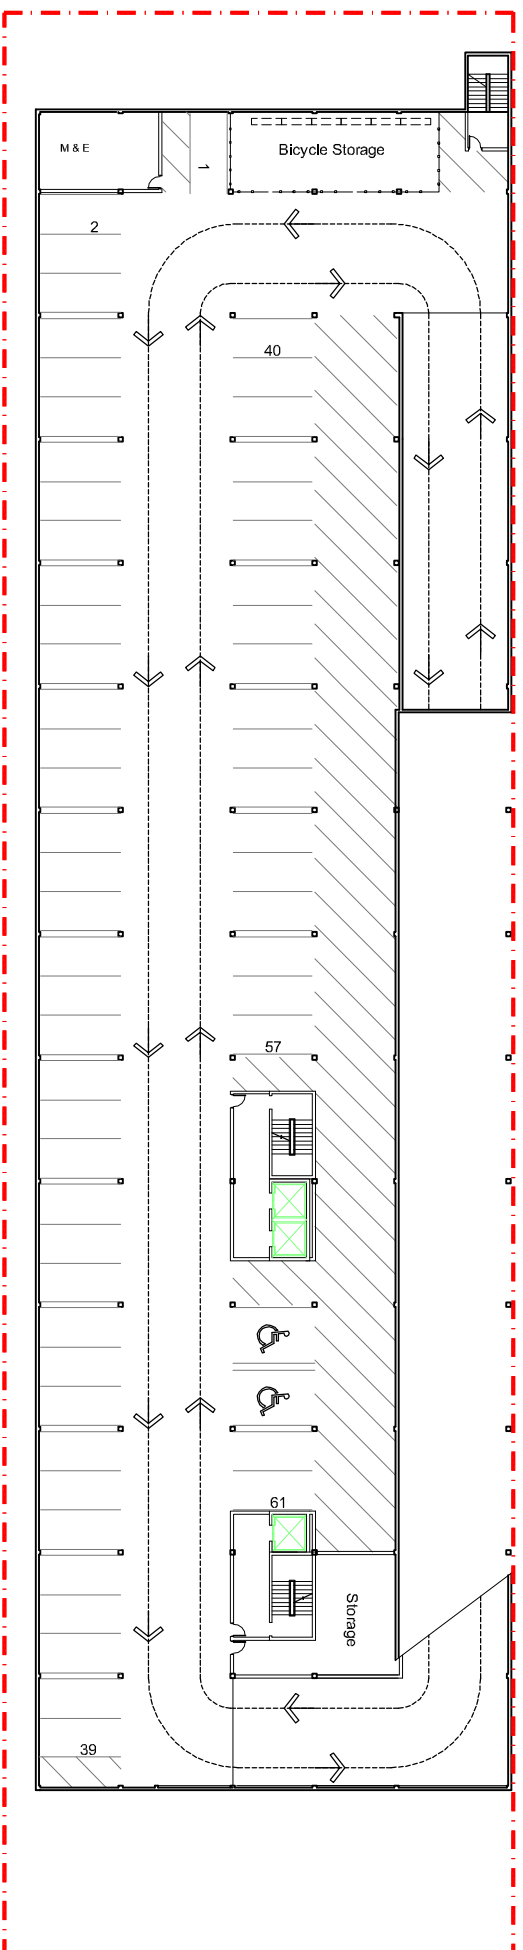


*Underground Parkade
Level 1*

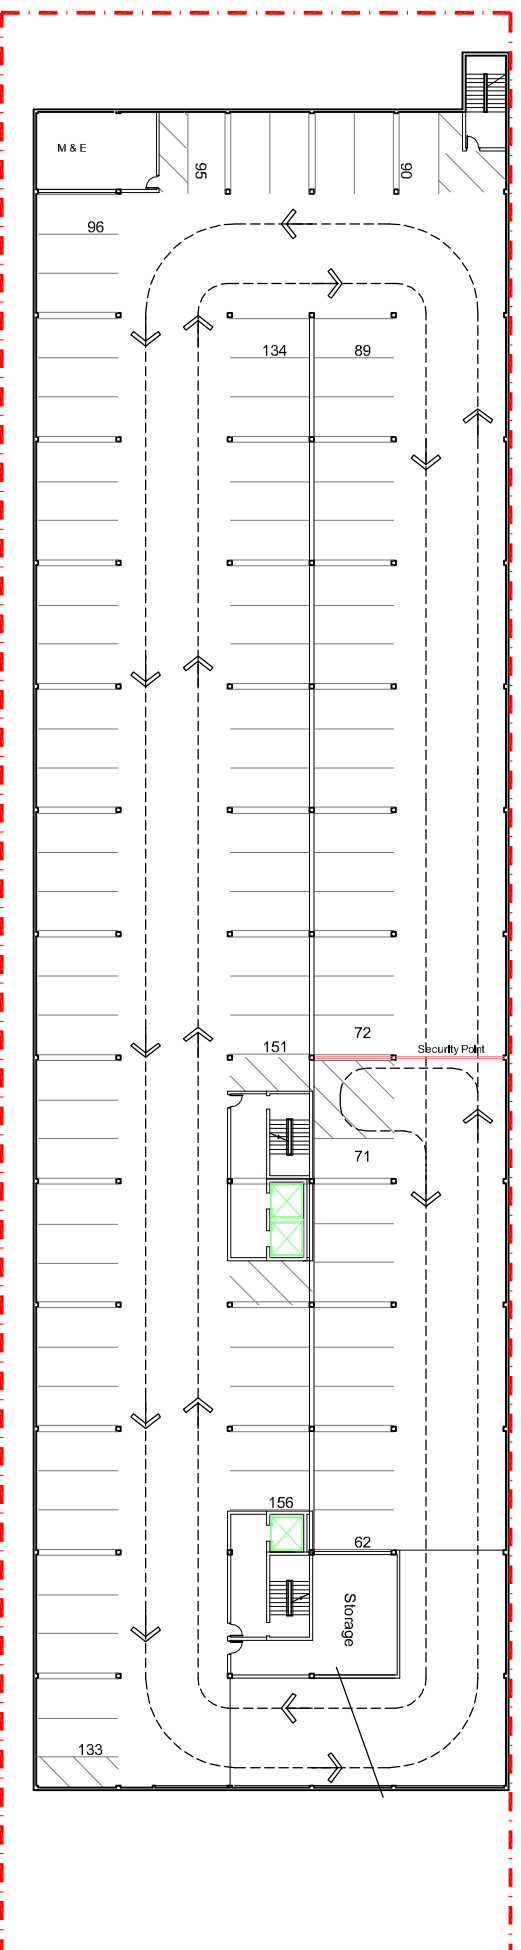

*Underground Parkade
Level 2*

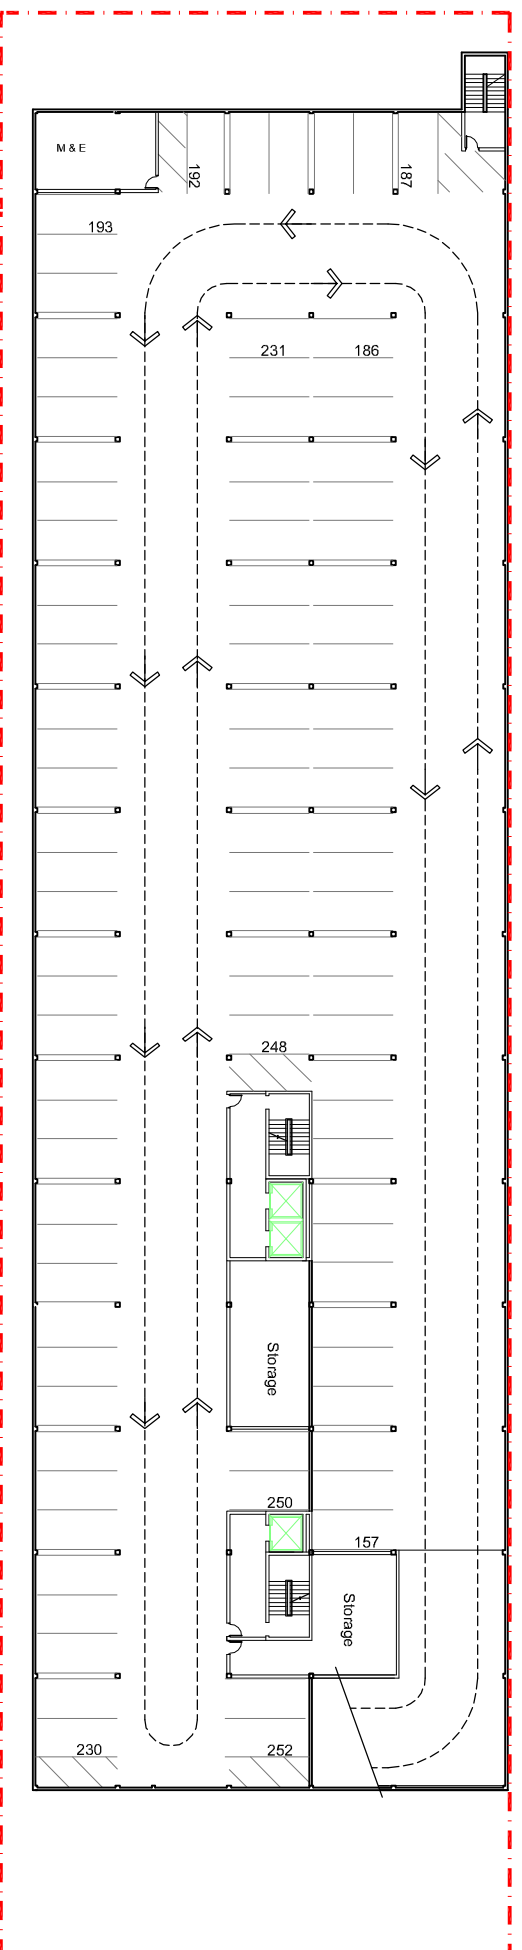

*Underground Parkade
Level 3*

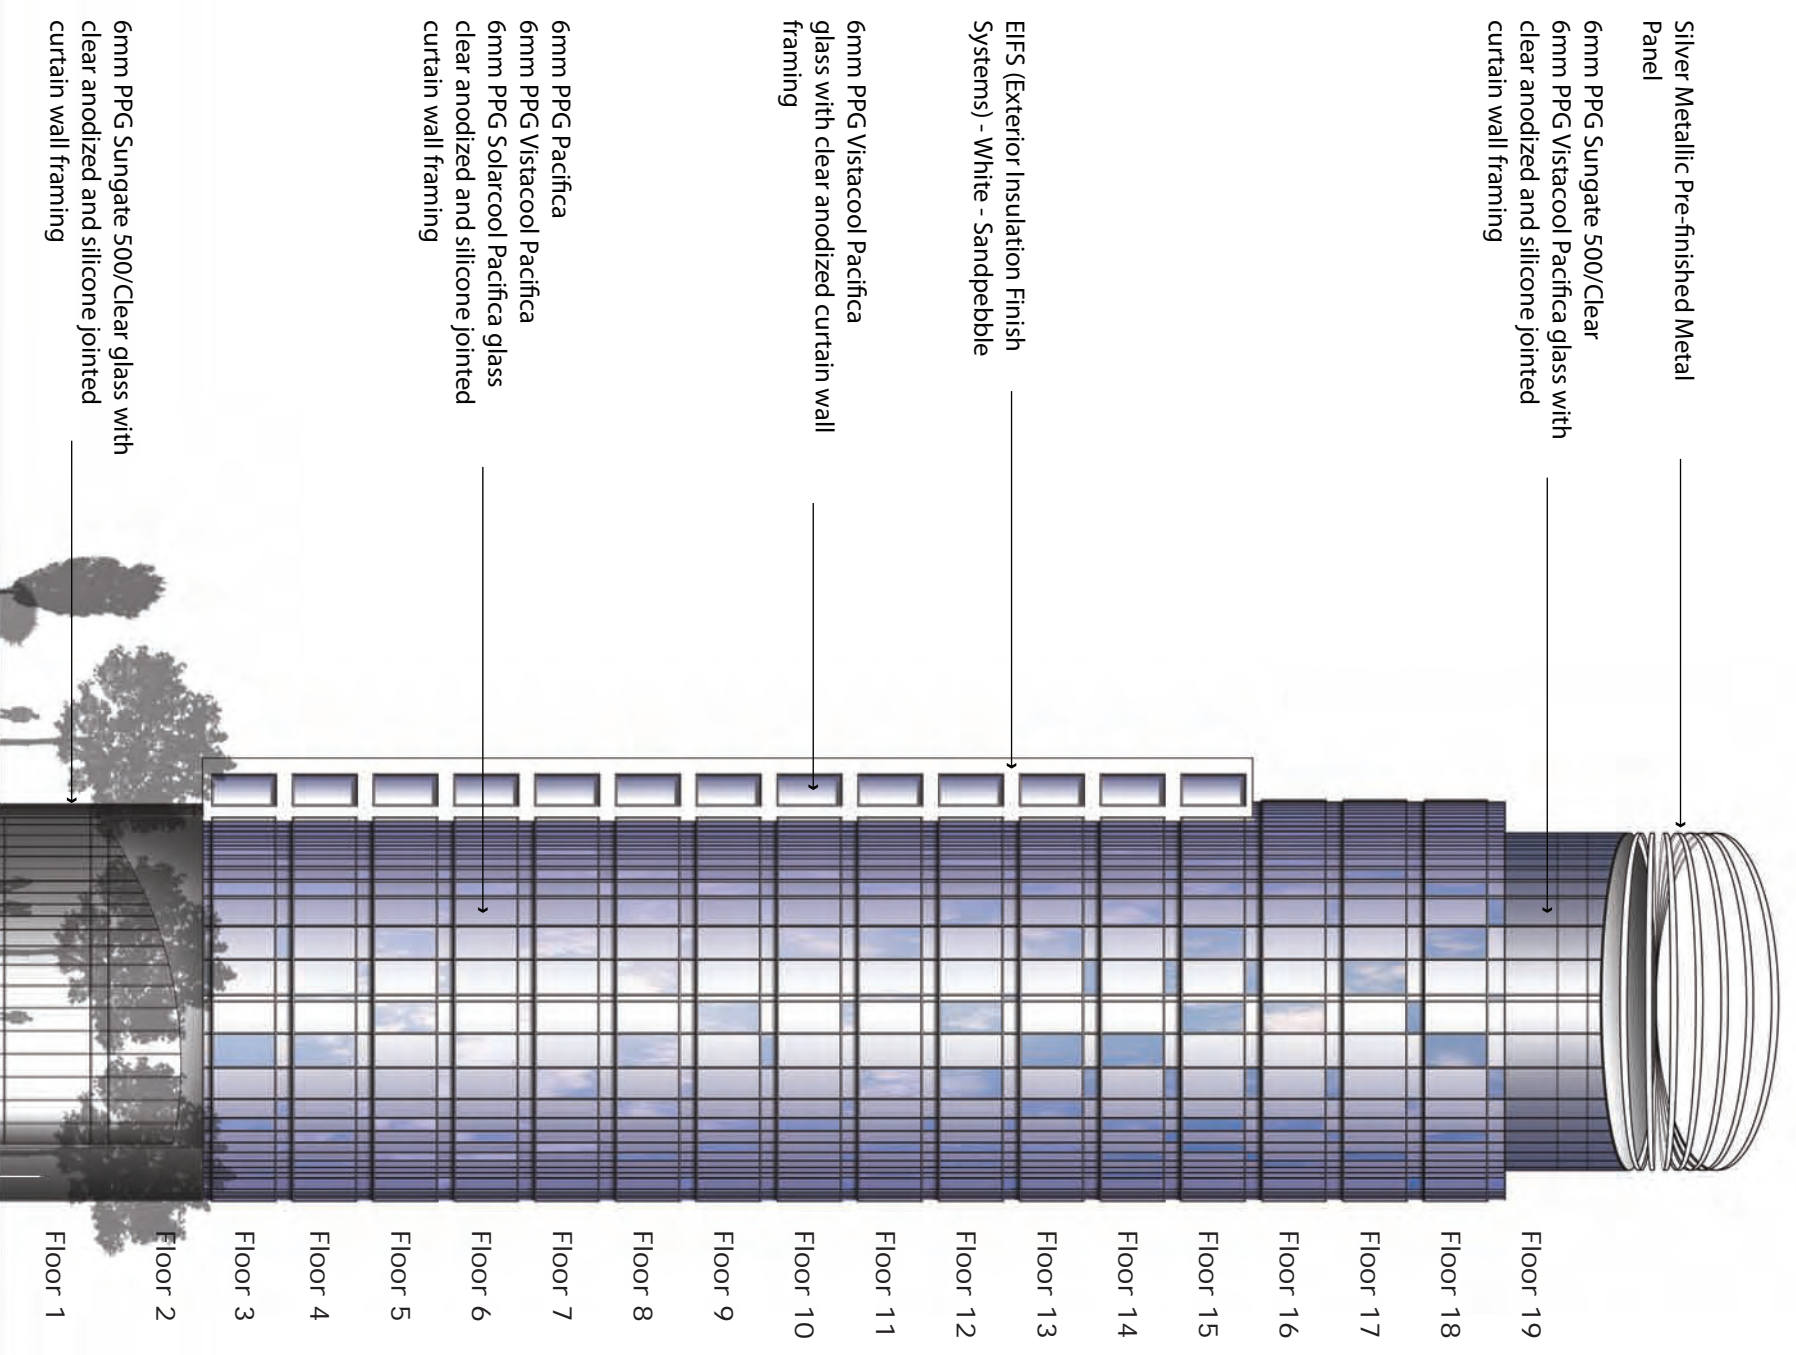


Appendix 7 - East Elevation

Silver Metallic Pre-finished
Metal Panel

6mm PPG Sungate 500/Clear
6mm PPG Vistacool Pacifica glass
with clear anodized and silicone
jointed curtain wall framing

6mm PPG Pacifica
6mm PPG Vistacool Pacifica
6mm PPG Solarcool Pacifica
glass with clear anodized and
silicone jointed curtain wall
framing

6mm PPG Sungate 500/Clear
glass with clear anodized and
silicone jointed curtain wall
framing

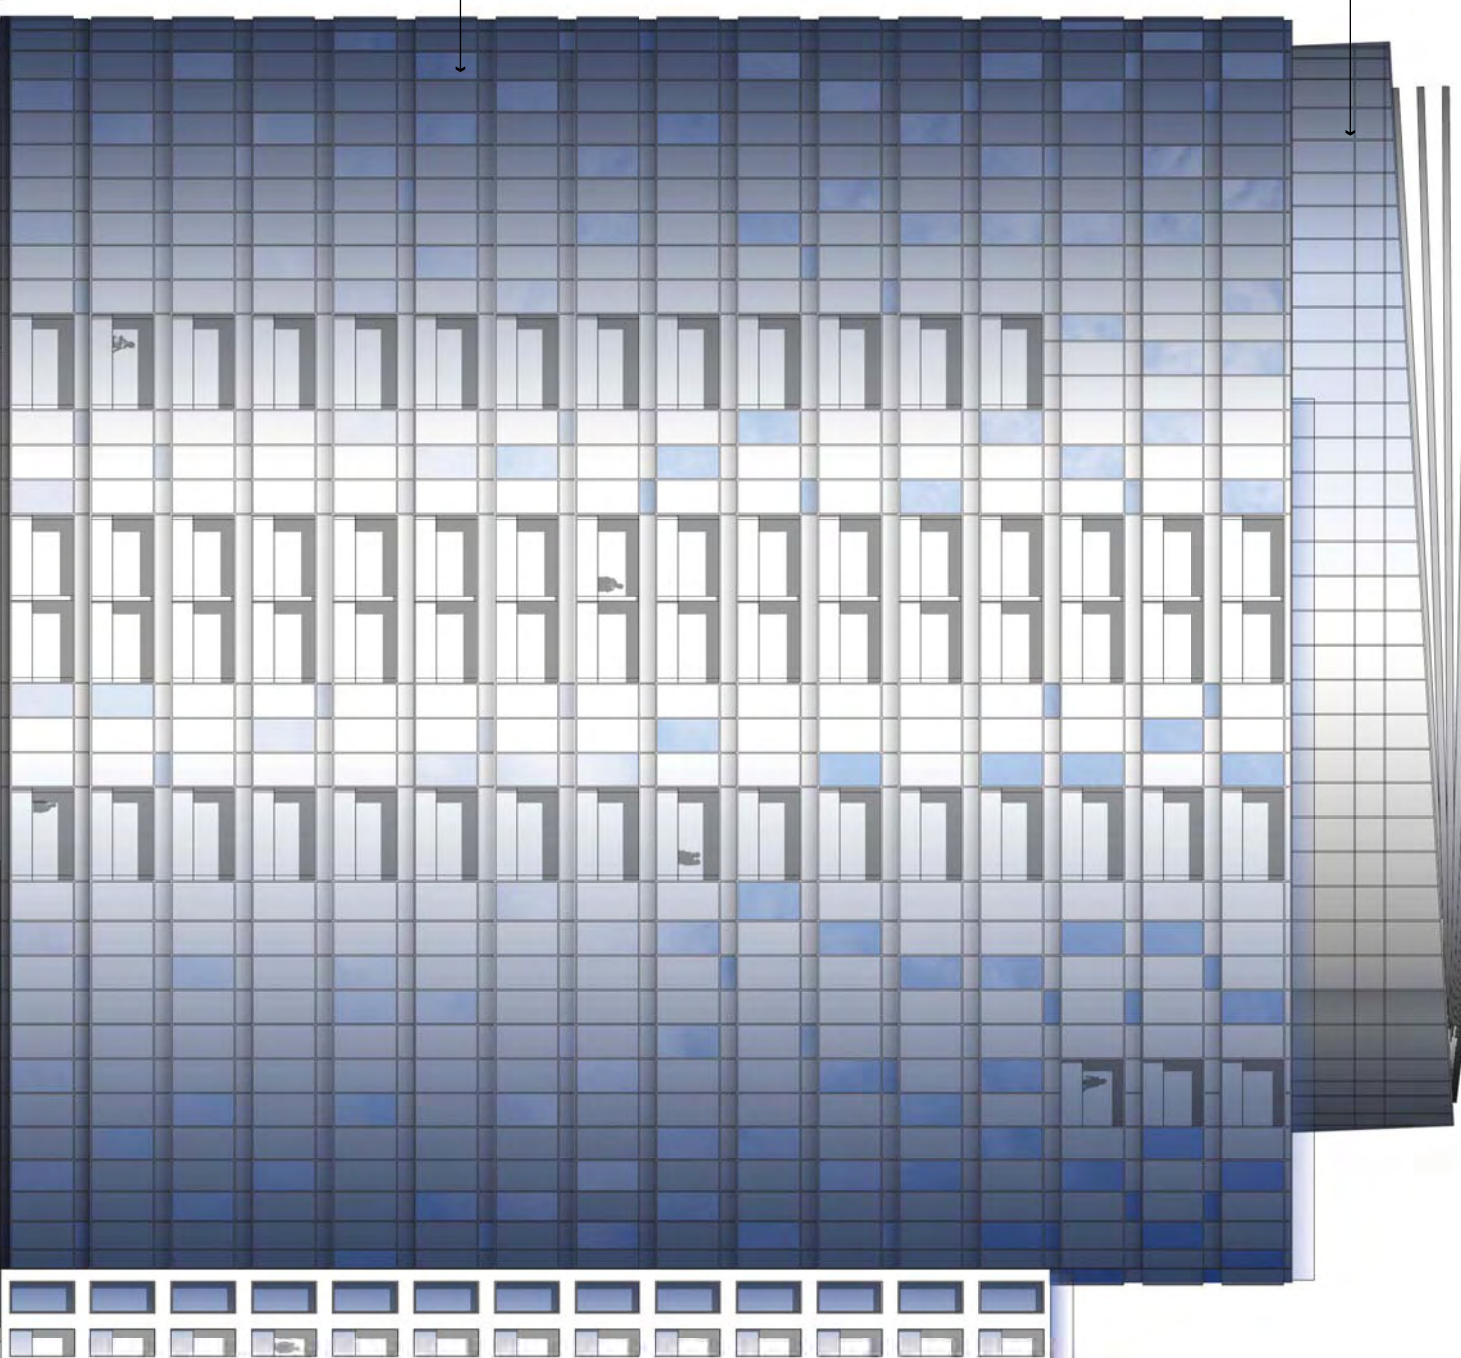

Floor 19

Floor 18

Floor 17

Floor 16

Floor 15

Floor 14

Floor 13

Floor 12

Floor 11

Floor 10

Floor 9

Floor 8

Floor 7

Floor 6

Floor 5

Floor 4

Floor 3


Floor 2

Floor 1


EIFS (Exterior Insulation Finish
Systems) - White - Sandpebble

Appendix 8 - North Elevation


Silver Metallic Pre-finished
Metal Panel

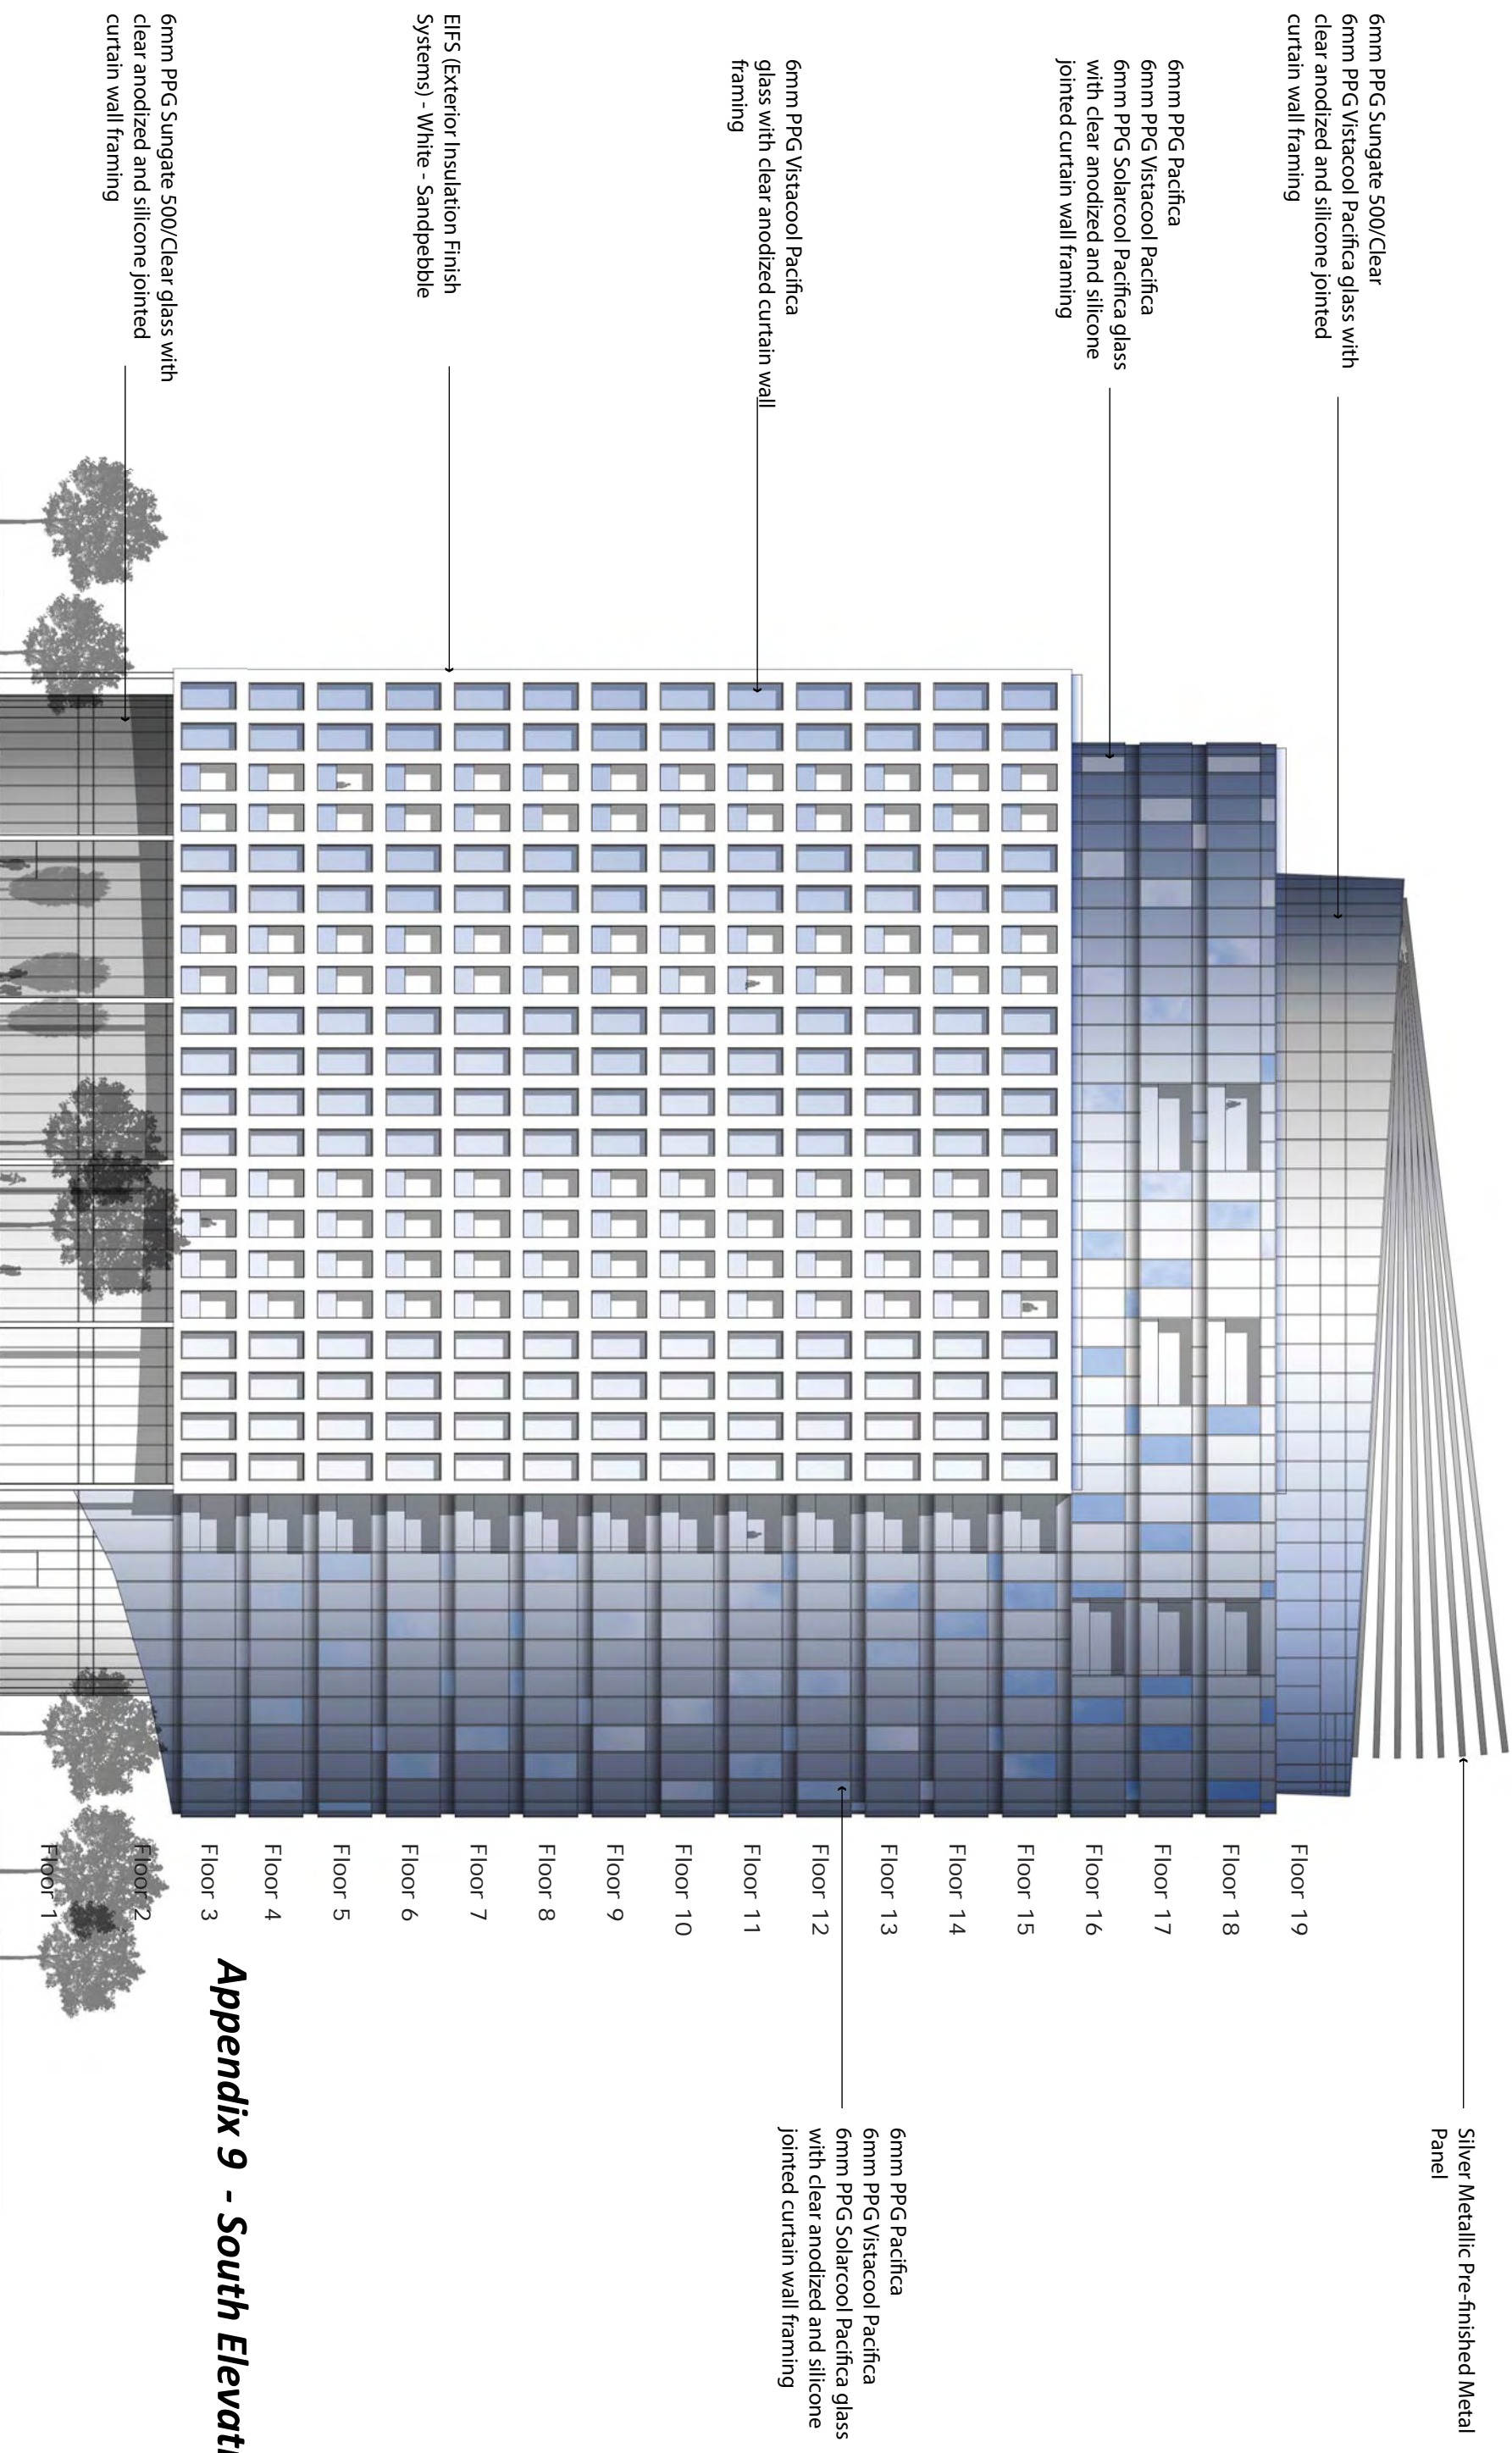

Appendix 9 - South Elevation

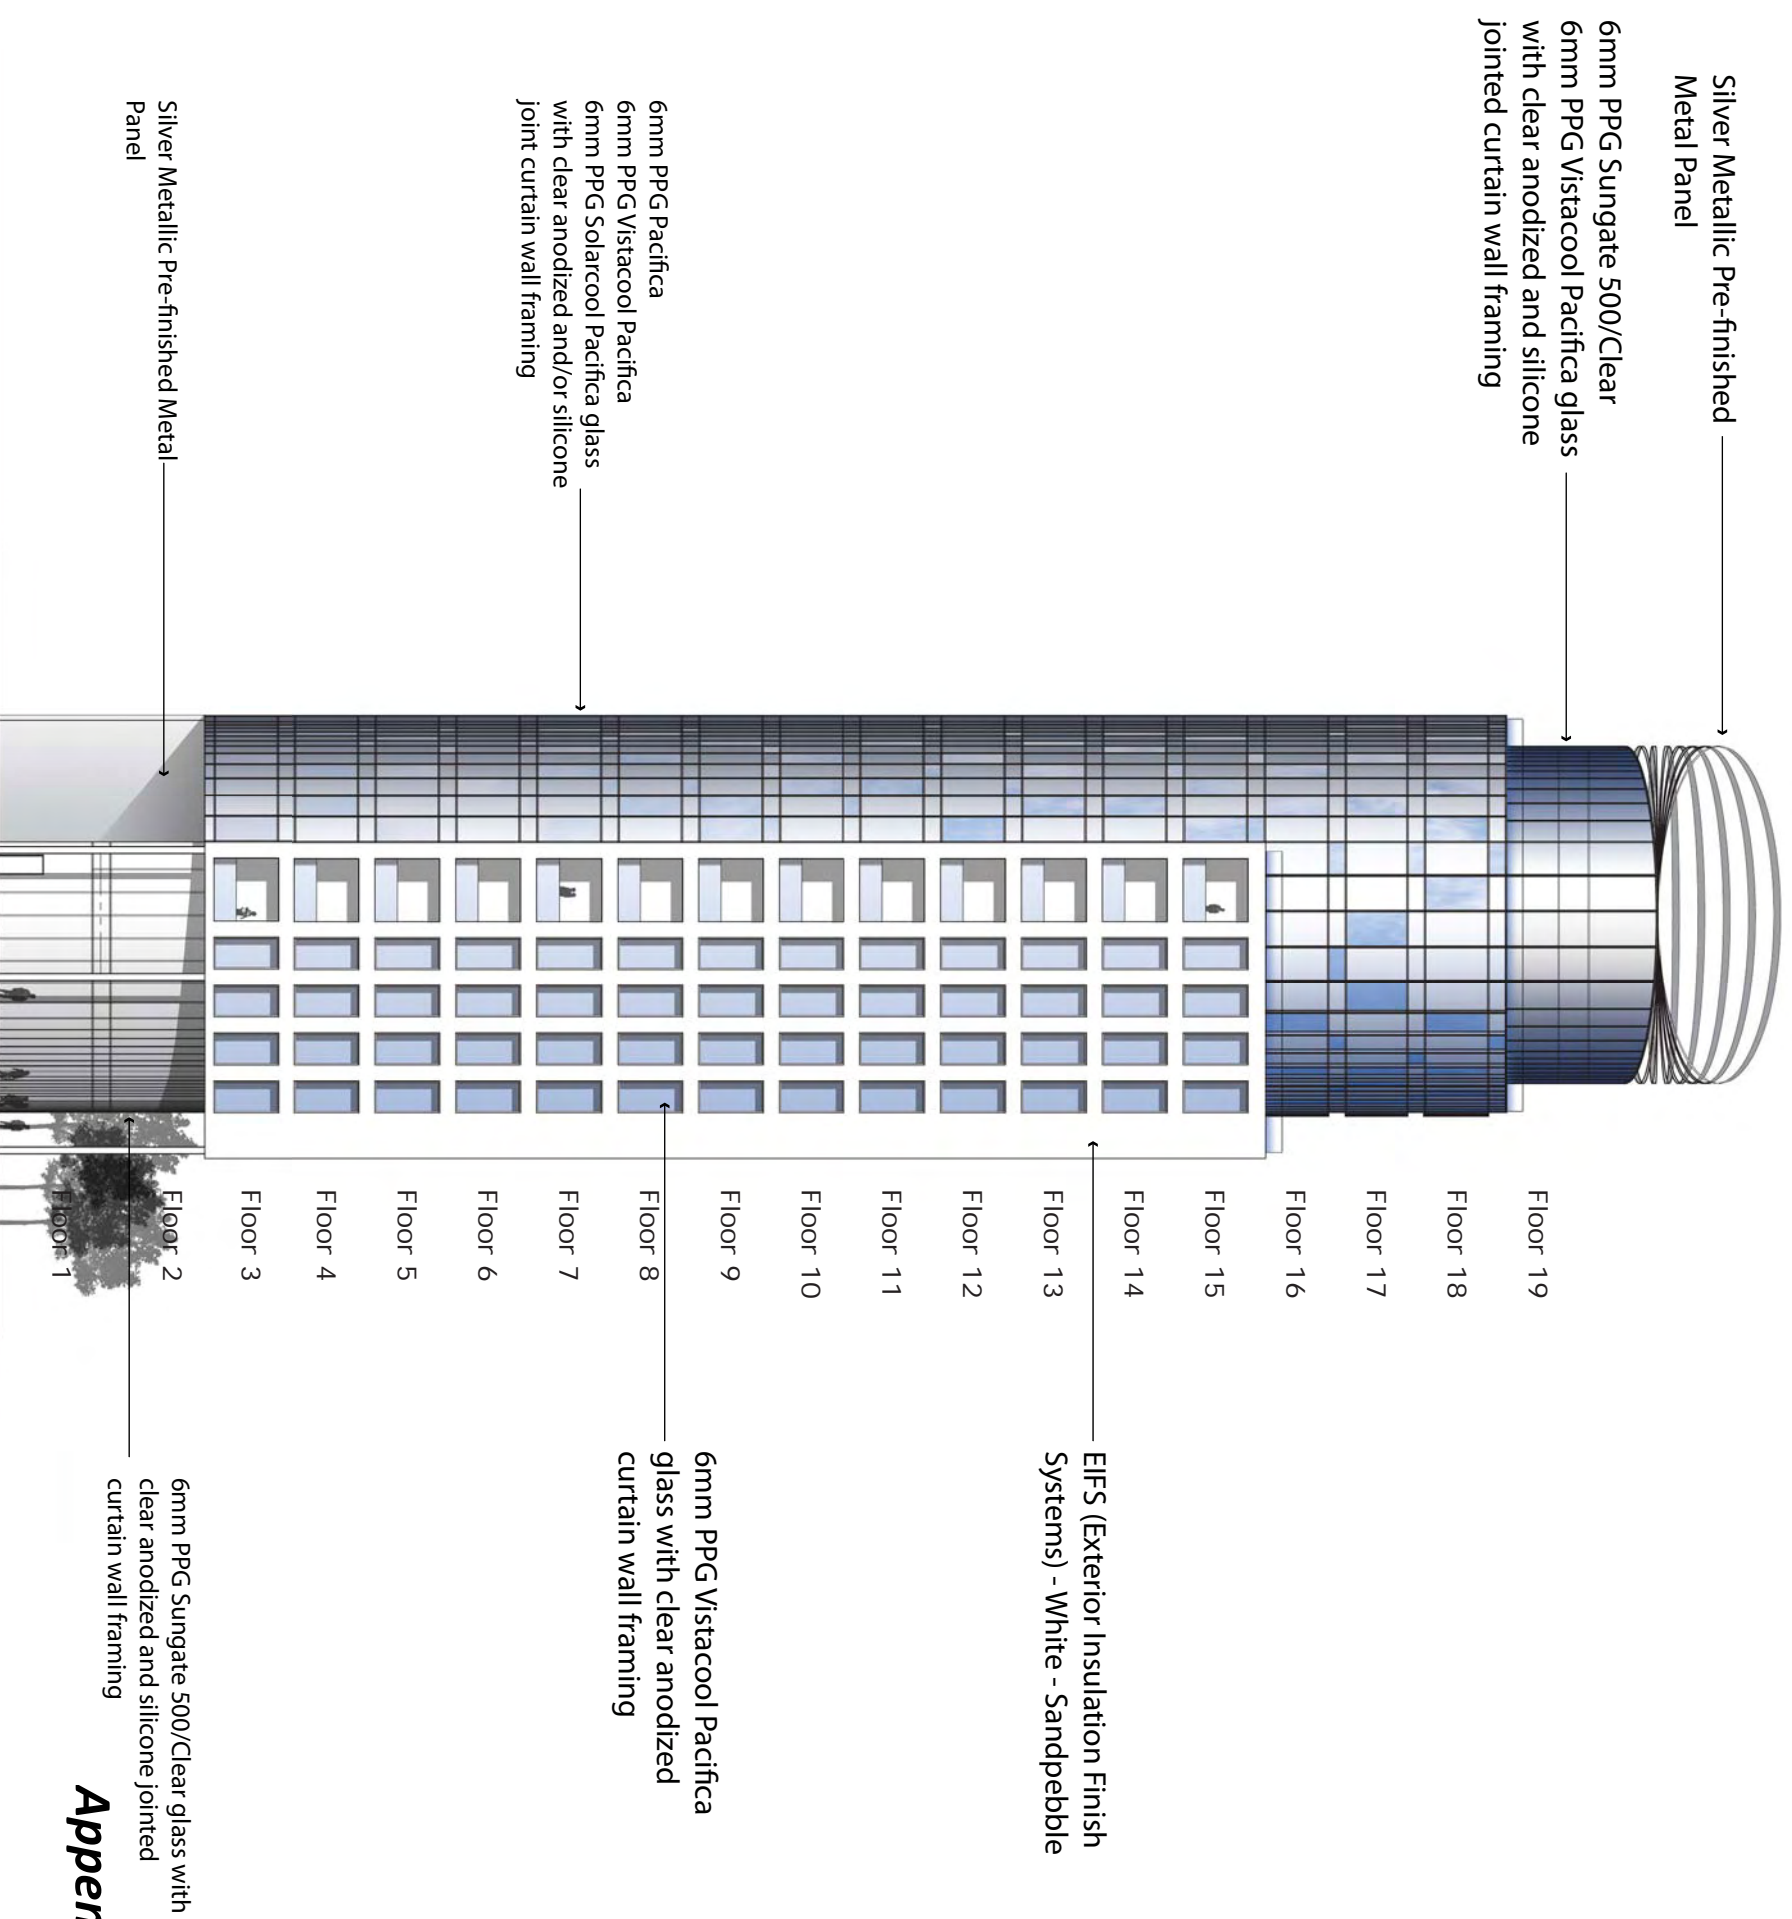

Appendix 10 - West Elevation

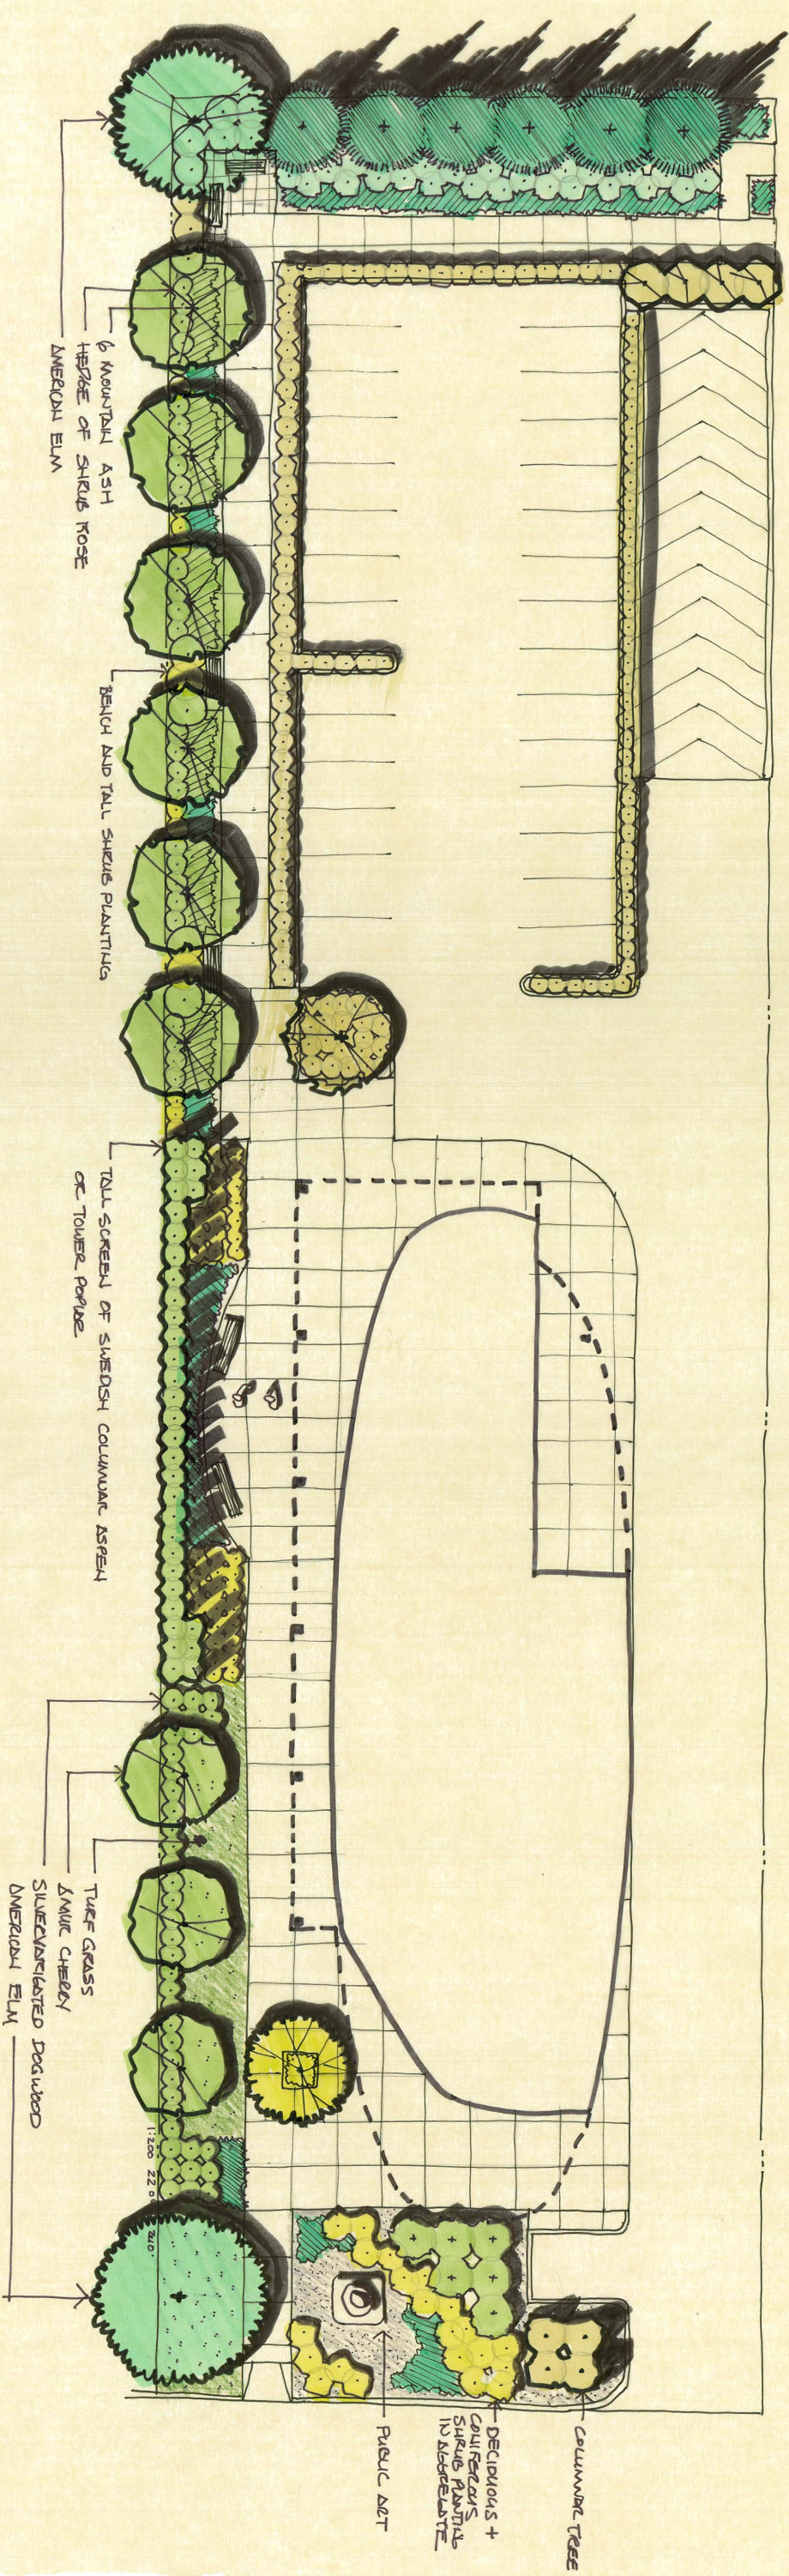

Appendix 11 - Conceptual Landscape Plan