

NOTE:  
 ANY PROPOSED LANDSCAPING  
 WITHIN CITY RIGHT OF WAY  
 IS CONCEPTUAL ONLY

SITE/GROUND FLOOR PLAN  
 SCALE: 1/32" = 1'-0"



APPENDIX 1



NOTE:  
ANY PROPOSED LANDSCAPING  
WITHIN CITY RIGHT OF WAY  
IS CONCEPTUAL ONLY

WEST ELEVATION  
SCALE: 1/32" = 1'-0"


APPENDIX 2.i



NOTE:  
ANY PROPOSED LANDSCAPING  
WITHIN CITY RIGHT OF WAY  
IS CONCEPTUAL ONLY

NORTH ELEVATION  
SCALE: 1/32" = 1'-0"

APPENDIX 2.ii

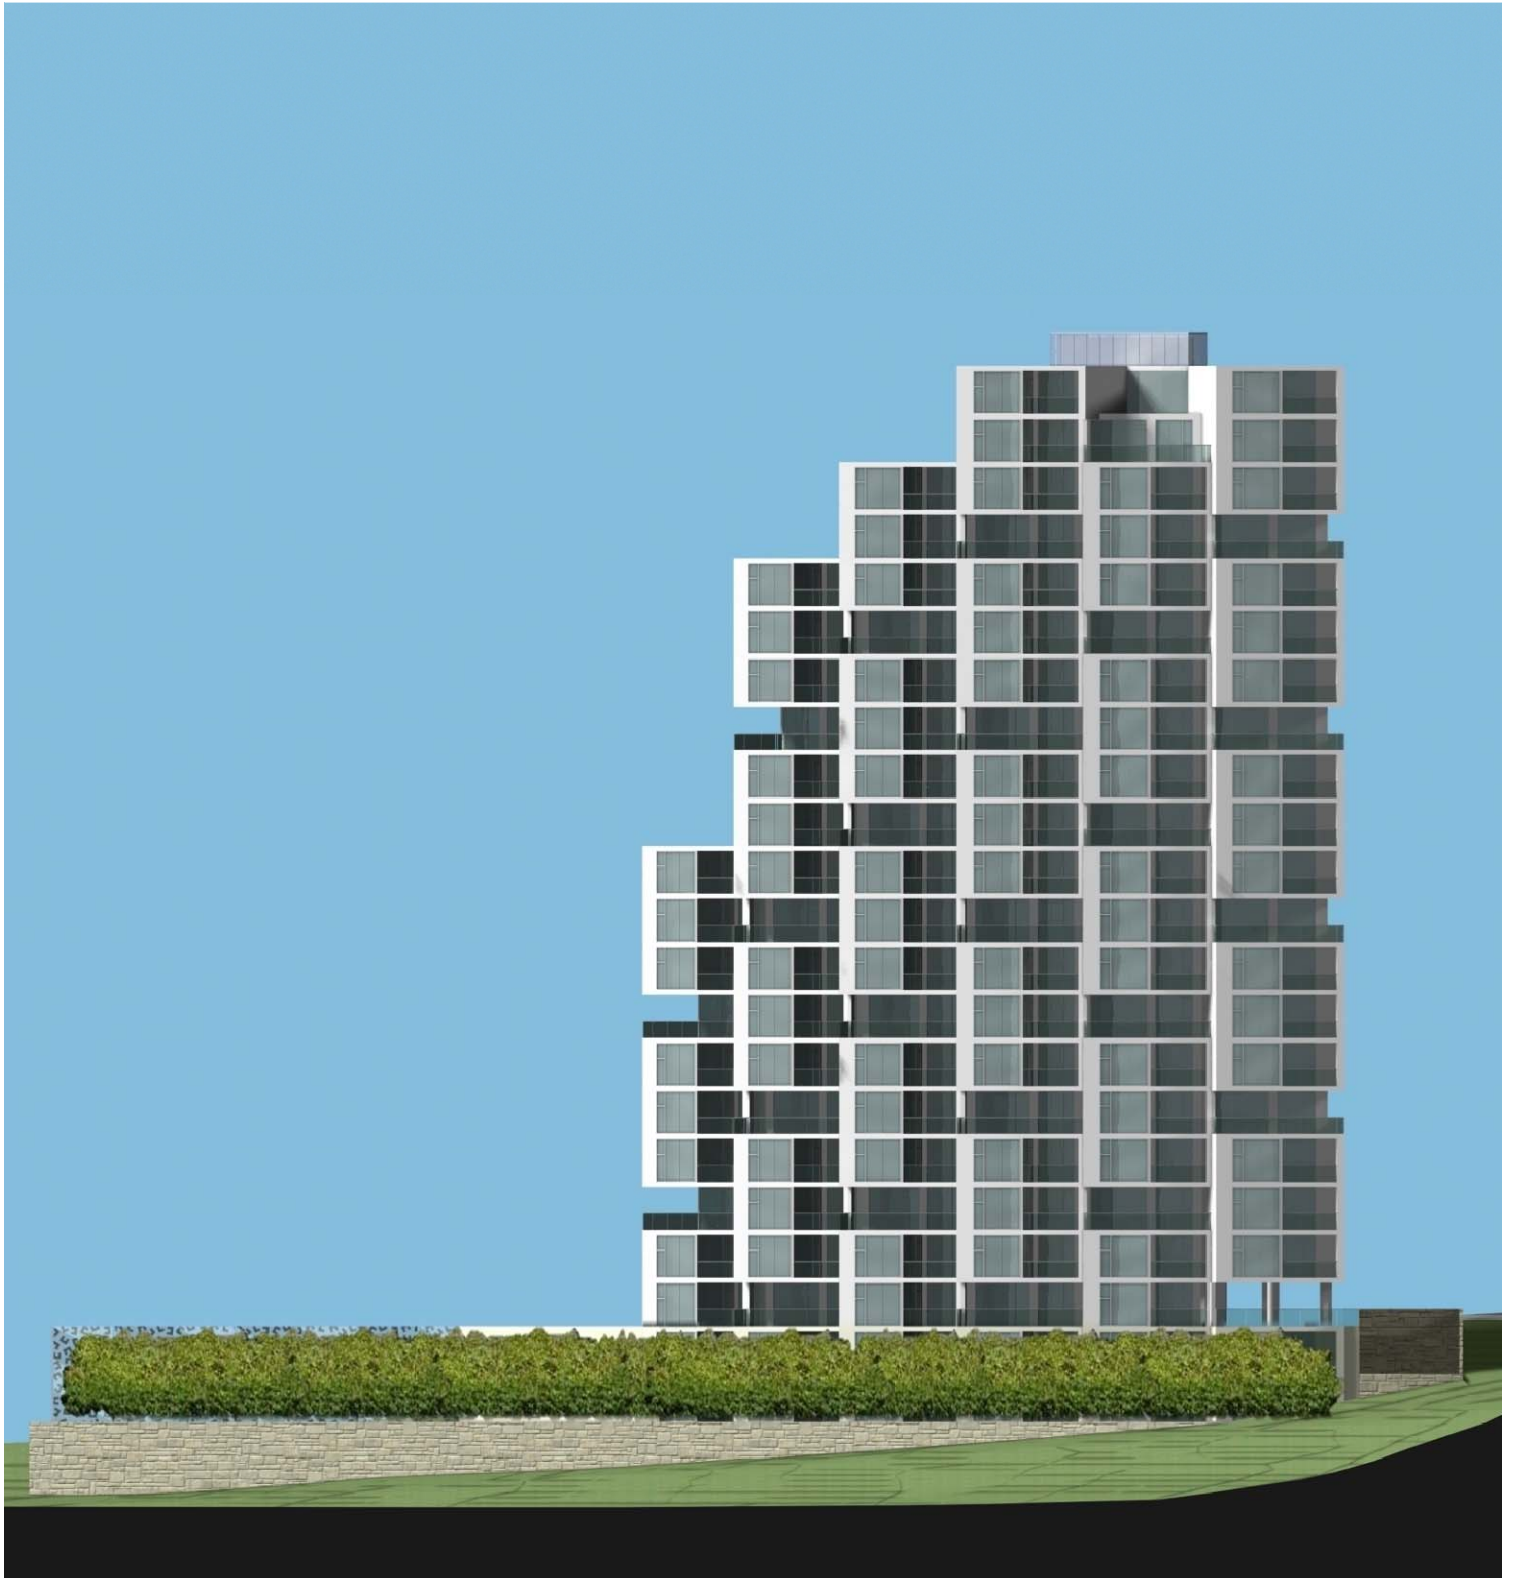

NOTE:  
ANY PROPOSED LANDSCAPING  
WITHIN CITY RIGHT OF WAY  
IS CONCEPTUAL ONLY

EAST ELEVATION  
SCALE: 1/32" = 1'-0"


APPENDIX 2.iii



NOTE:  
ANY PROPOSED LANDSCAPING  
WITHIN CITY RIGHT OF WAY  
IS CONCEPTUAL ONLY

SOUTH ELEVATION  
SCALE: 1/32" = 1'-0"


APPENDIX 2.iv

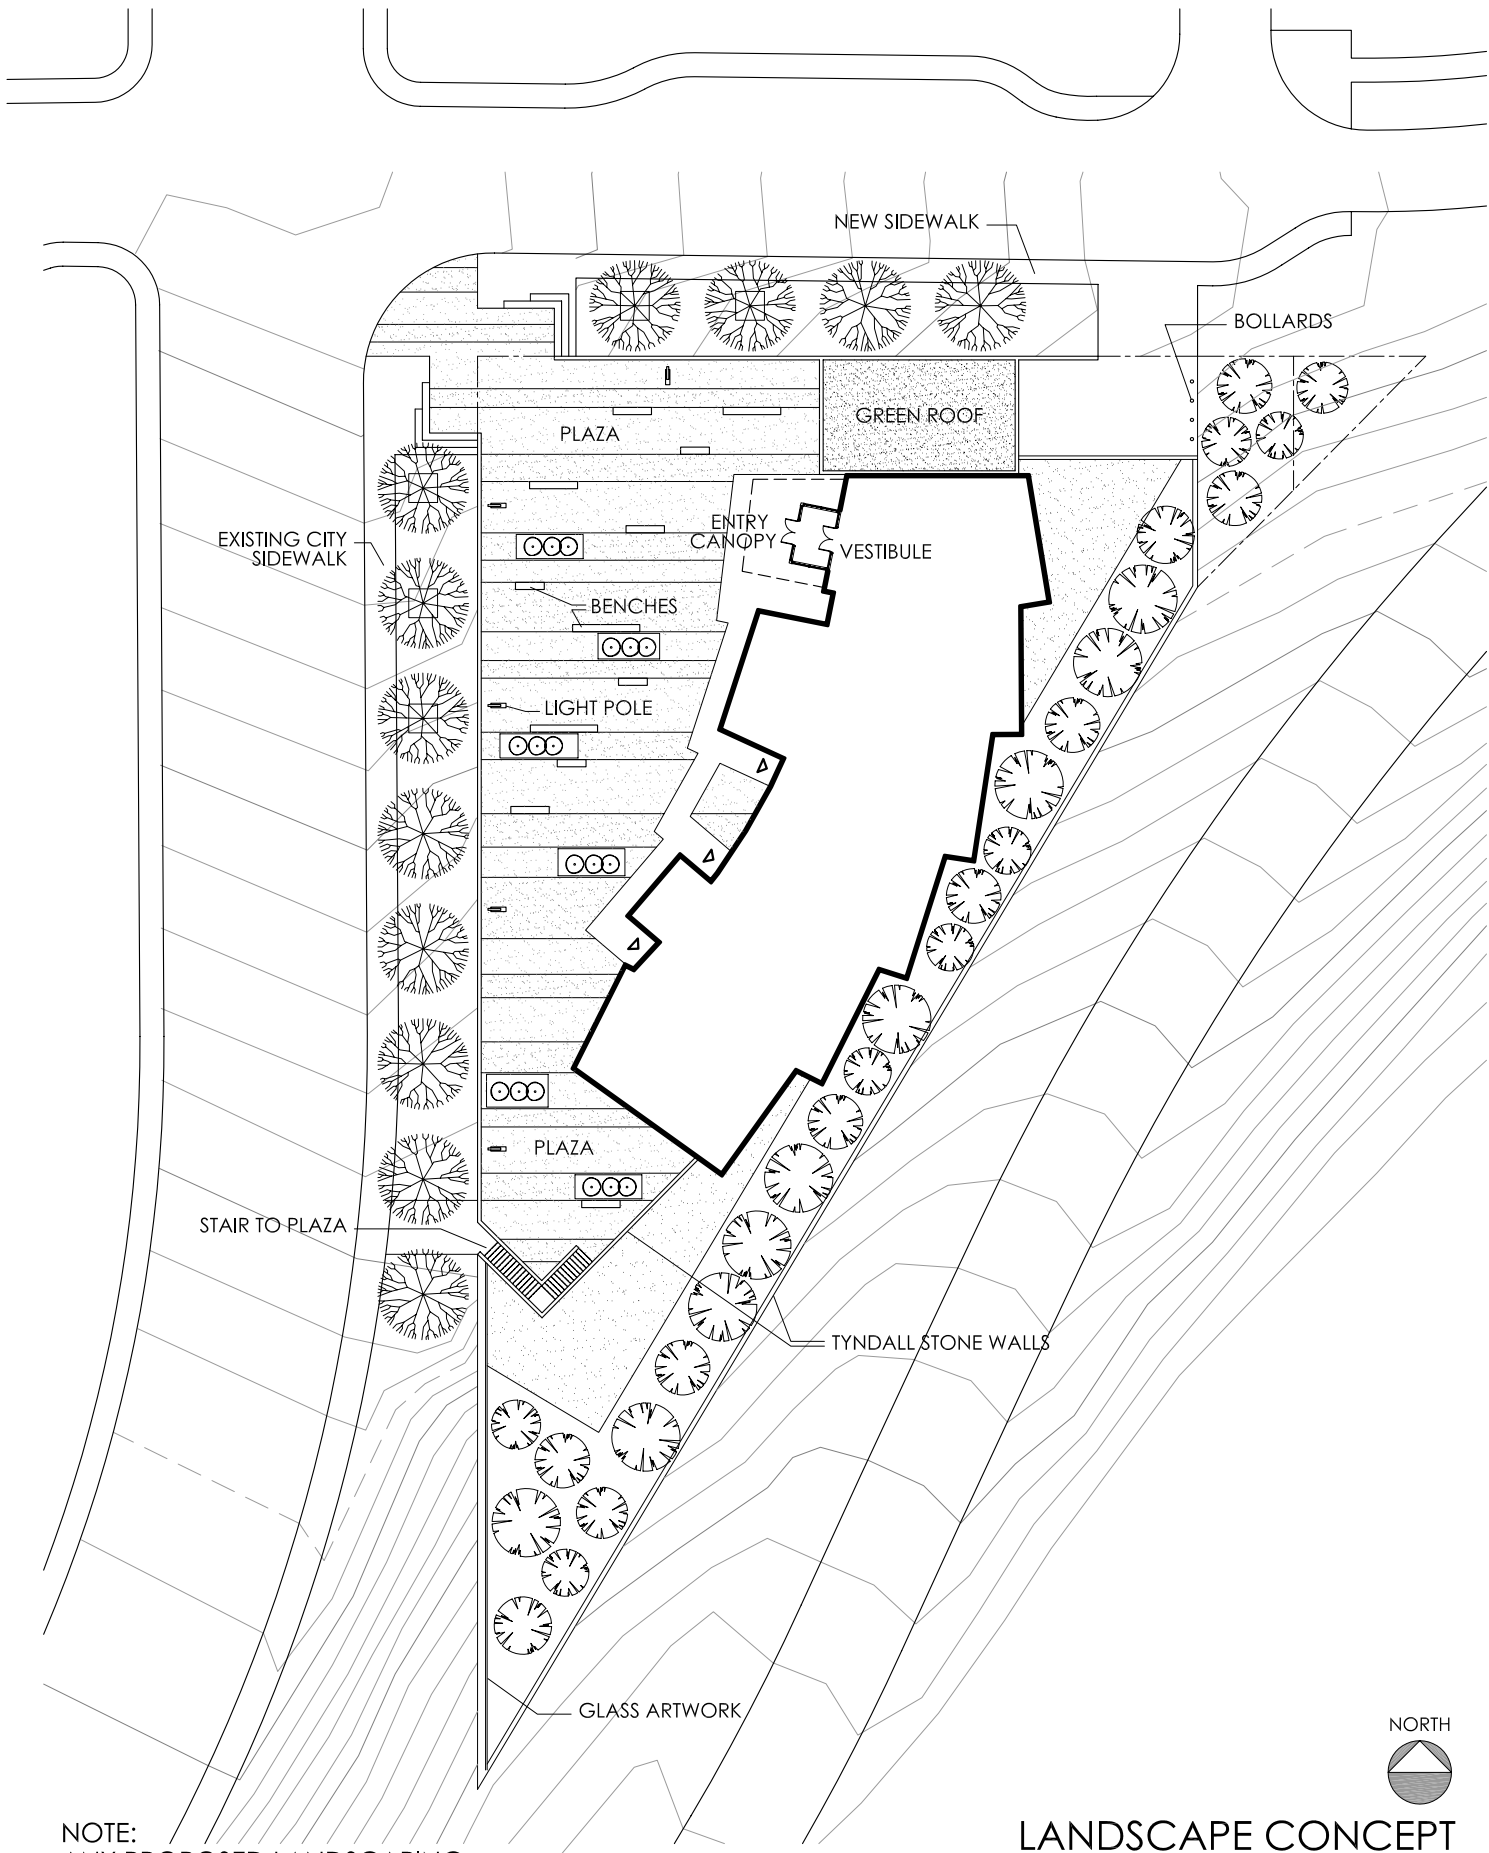

NOTE:  
 ANY PROPOSED LANDSCAPING  
 WITHIN CITY RIGHT OF WAY  
 IS CONCEPTUAL ONLY

NORTH   
**LANDSCAPE CONCEPT**  
 SCALE: 1/32" = 1'-0"

**APPENDIX 3**

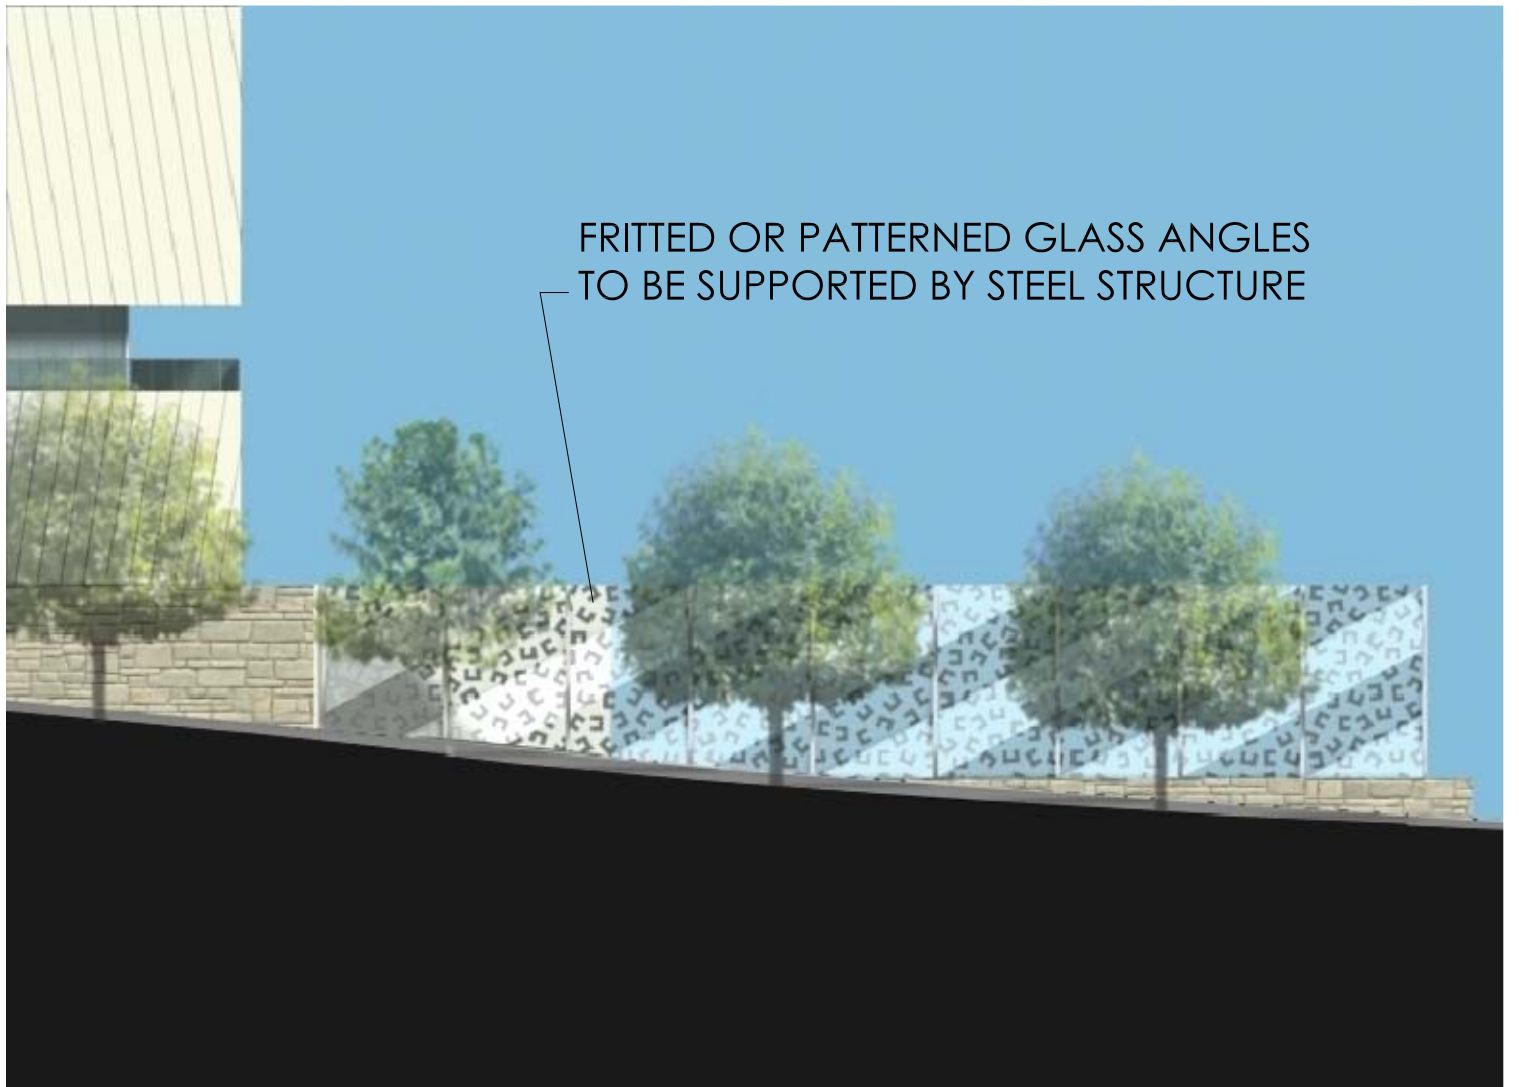


FRITTED OR PATTERNED GLASS ANGLES  
TO BE SUPPORTED BY STEEL STRUCTURE

NOTE:  
ANY PROPOSED LANDSCAPING  
WITHIN CITY RIGHT OF WAY  
IS CONCEPTUAL ONLY

PUBLIC ART ELEVATION  
SCALE: 1/16" = 1'-0"


APPENDIX 4

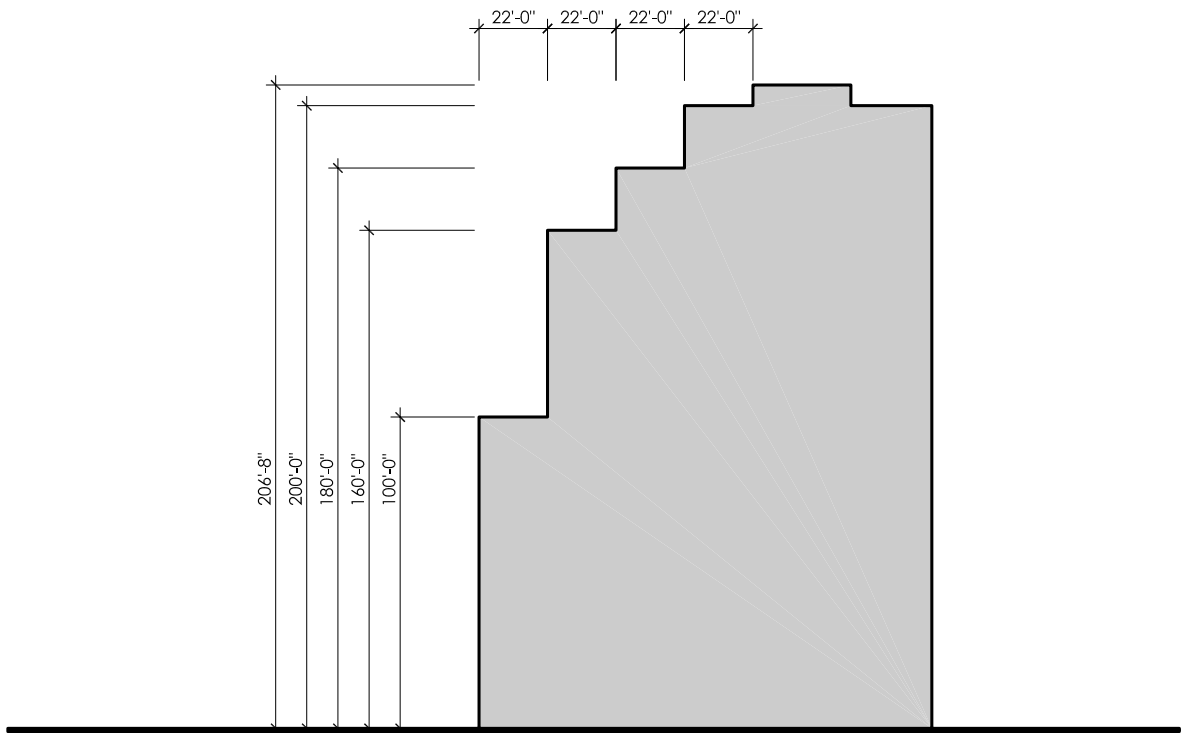

STEPPING DOWN DIAGRAM  
NOT TO SCALE

APPENDIX 5



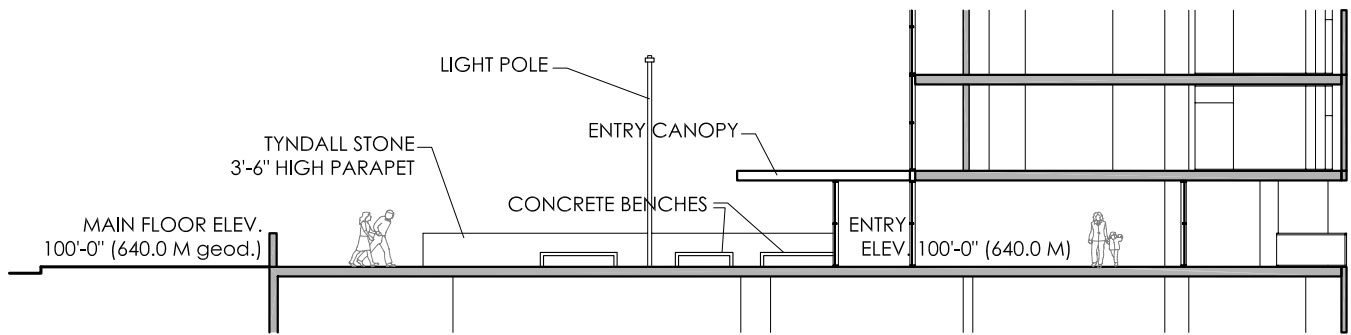

BUILDING CROSS SECTION THROUGH ENTRY  
SCALE: 1/16" = 1'-0"

## APPENDIX 6