






APPENDIX I

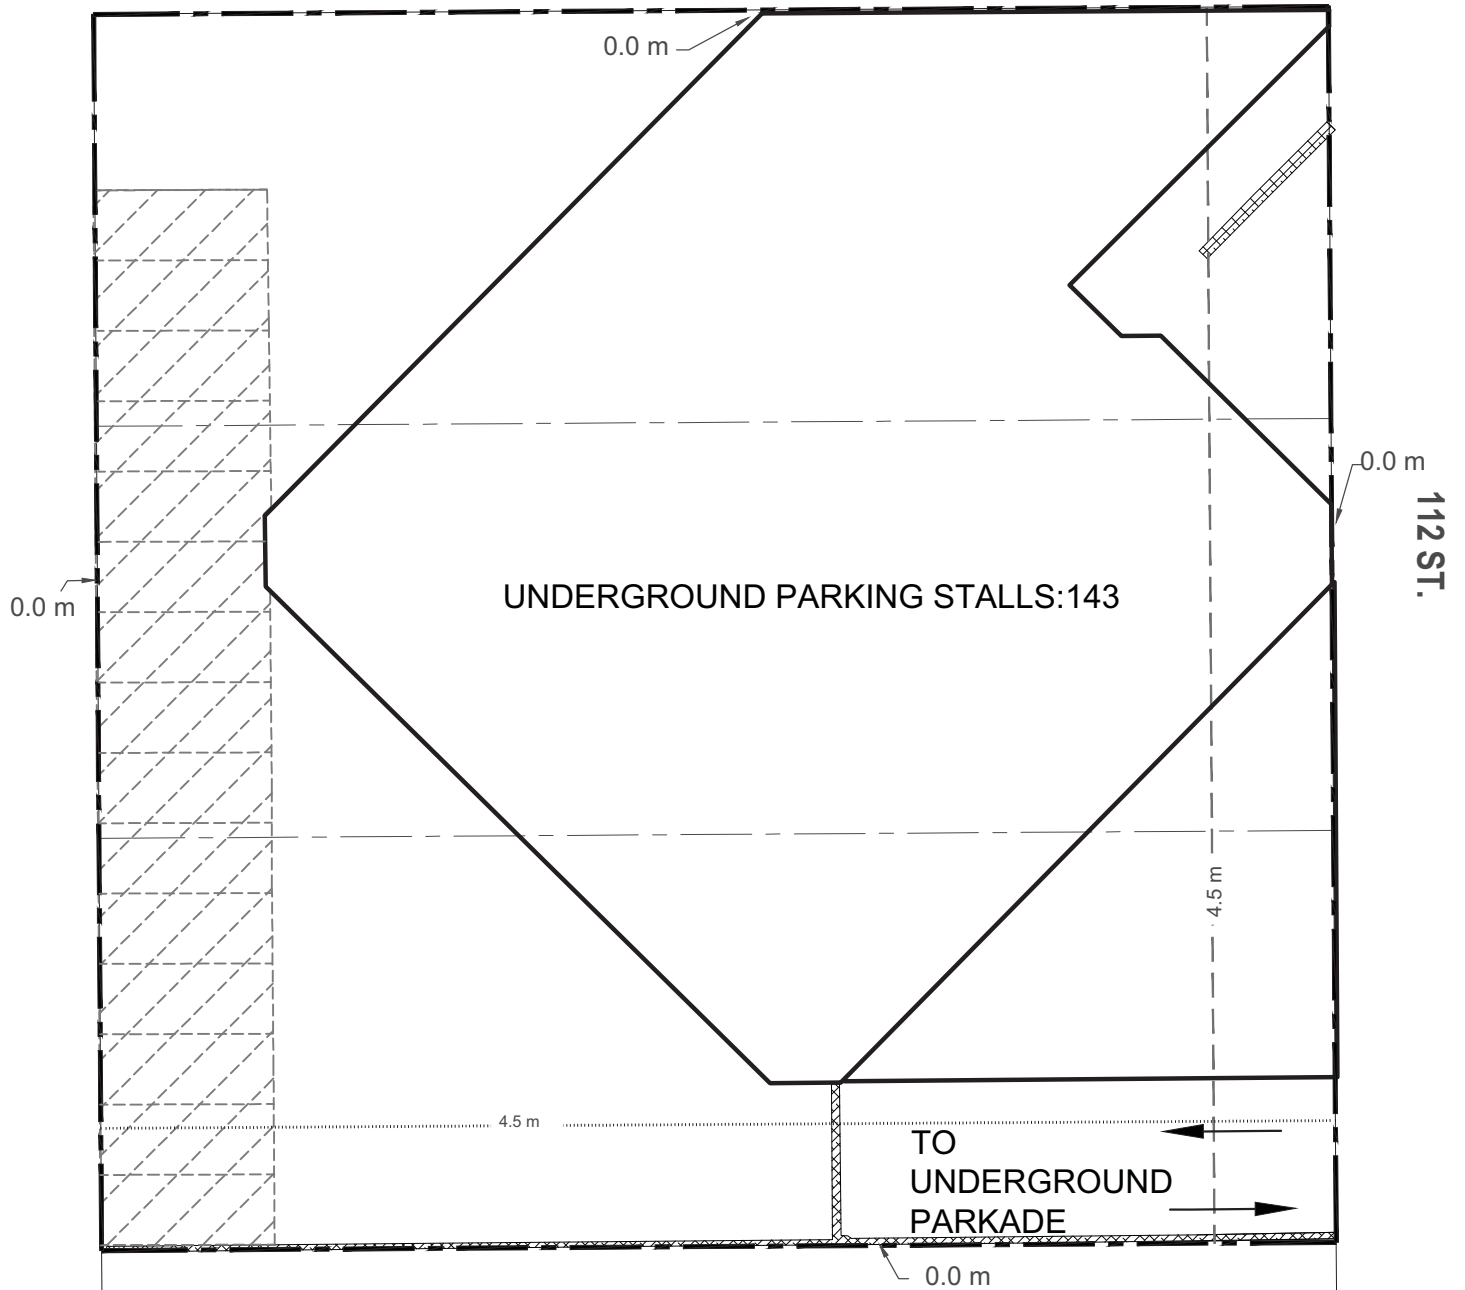

Legend

-  Existing Building Footprint
-  Existing Retaining Wall
- 0.0 m Existing Setback
- 4.5 m- Required Setback (if the existing building is removed / replaced)
-4.5 m..... Required Setback (if the existing building is removed / replaced and adjacent property is zoned residential)
-  Parking Stalls
-  Site Boundary

Ironwood Site Plan
 LOTS 61, 62 AND 63, BLOCK 12, PLAN NB
 Edmonton, AB

