




1723

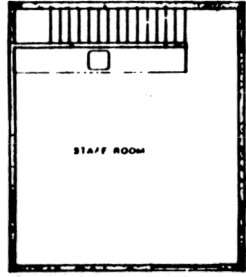


UPPER

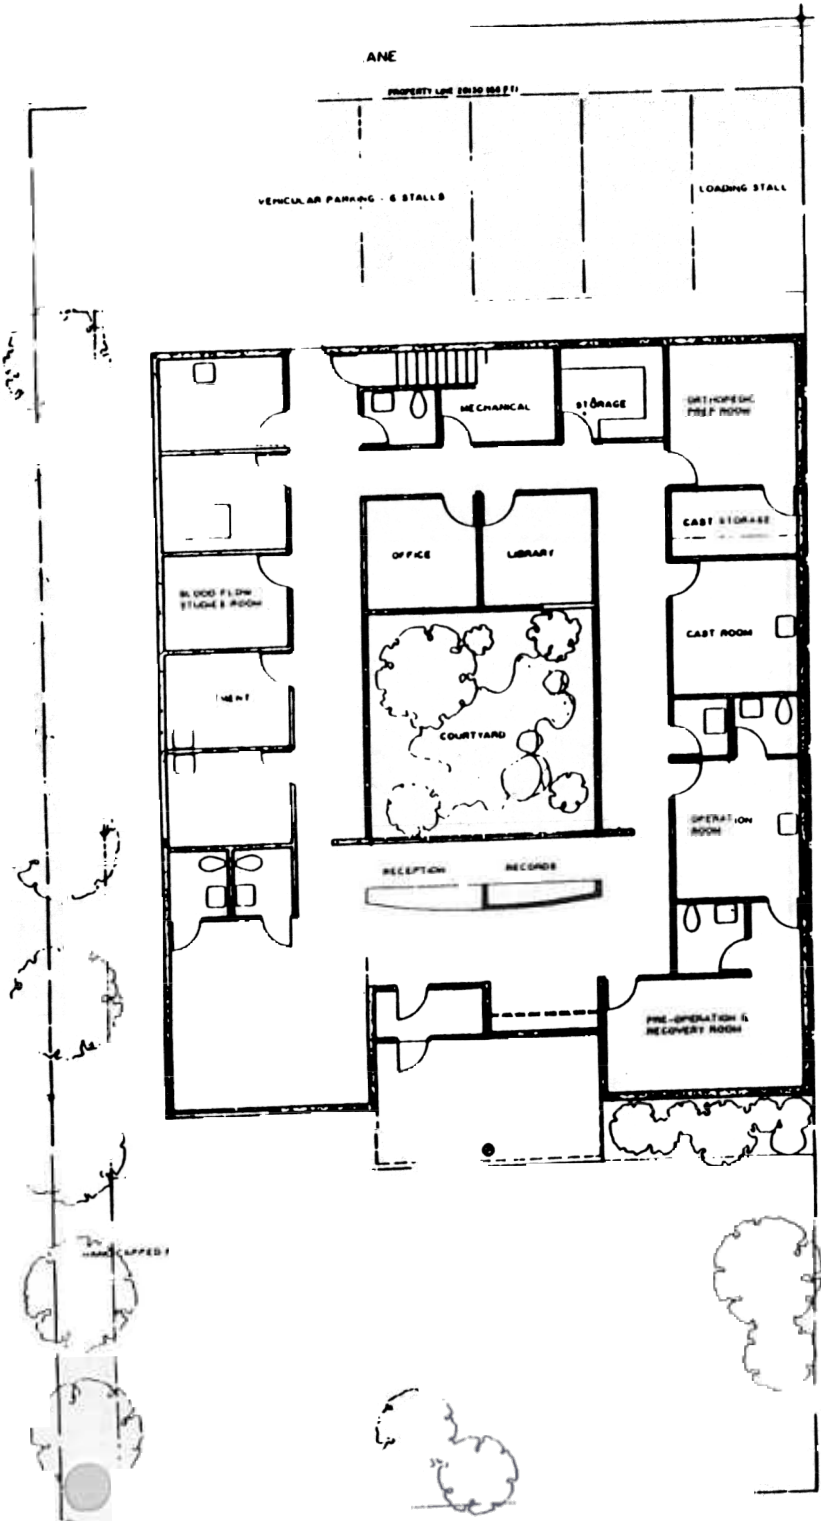

FRONT (WEST) ELEVATION

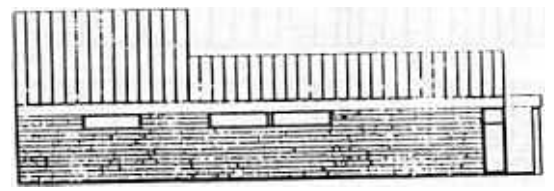

SIDE

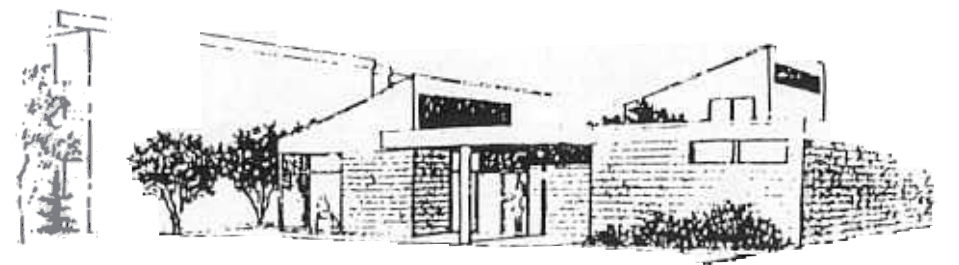

Appe

6/5