




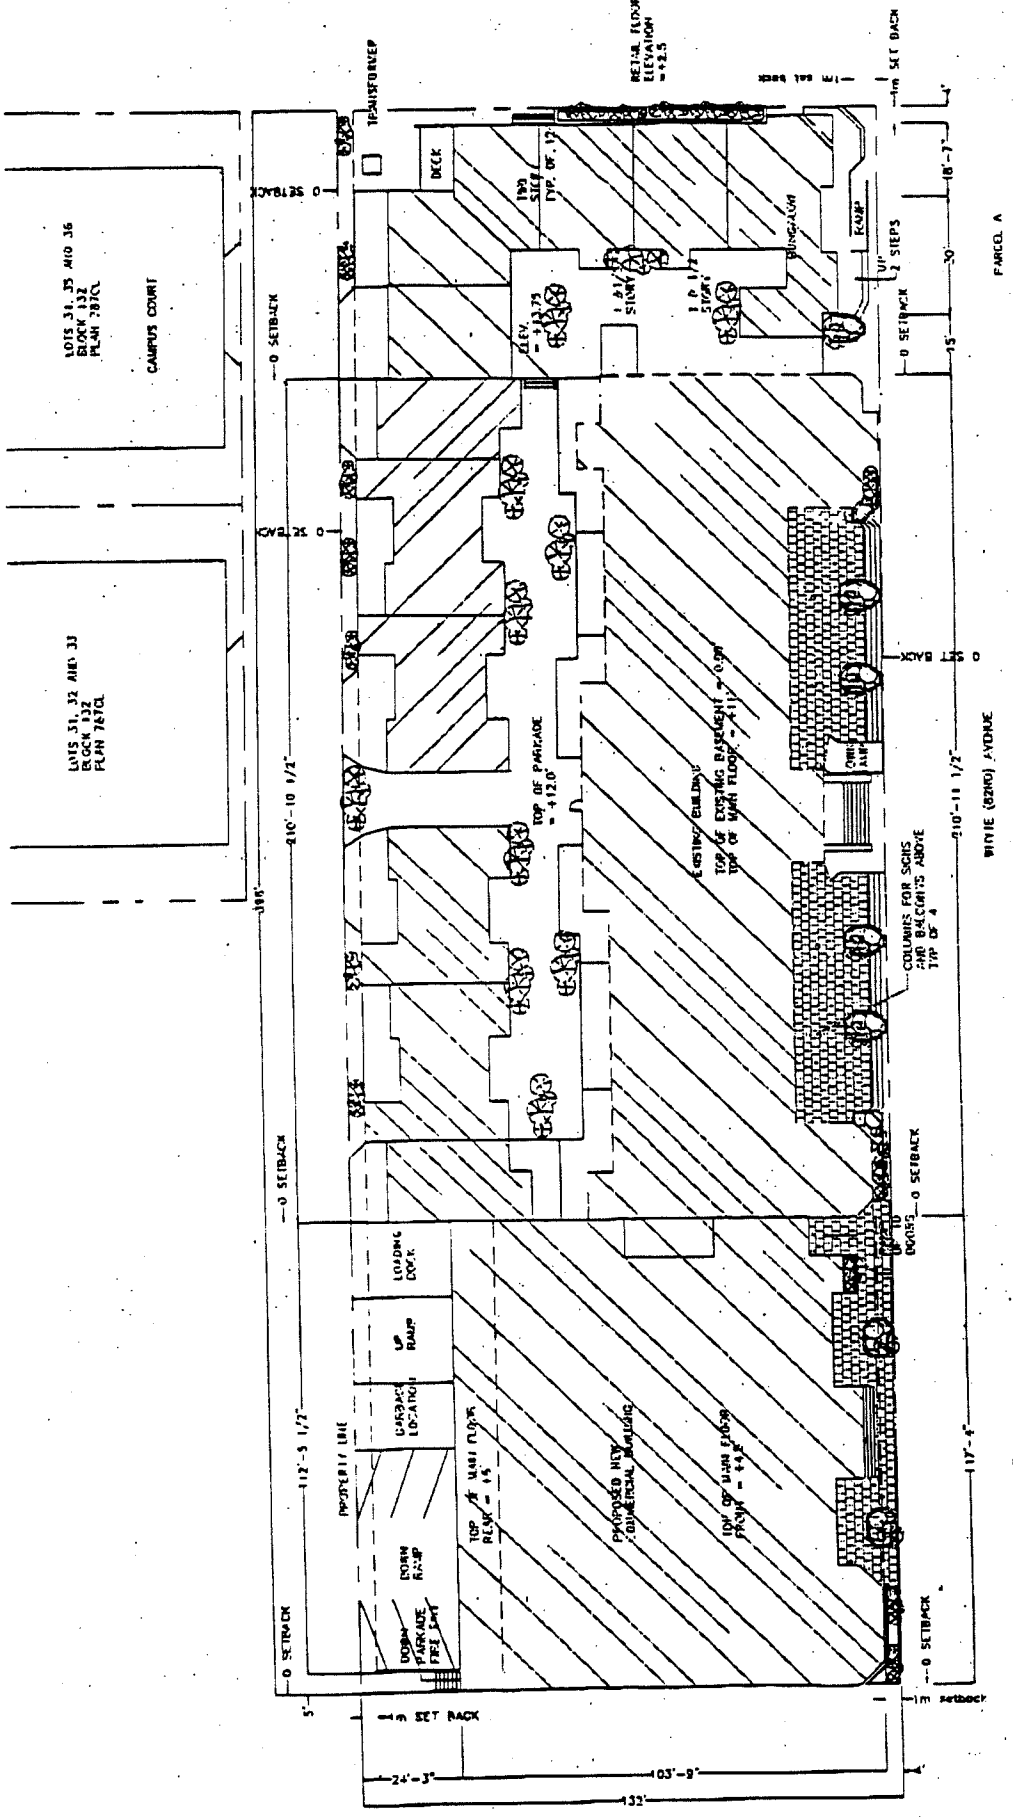

LEGAL DESCRIPTION
LOTS 1 TO 8,
BLOCK 132
PLAN 2280J
AND
LOTS 9 TO 12
BLOCK 132
PLAN IV



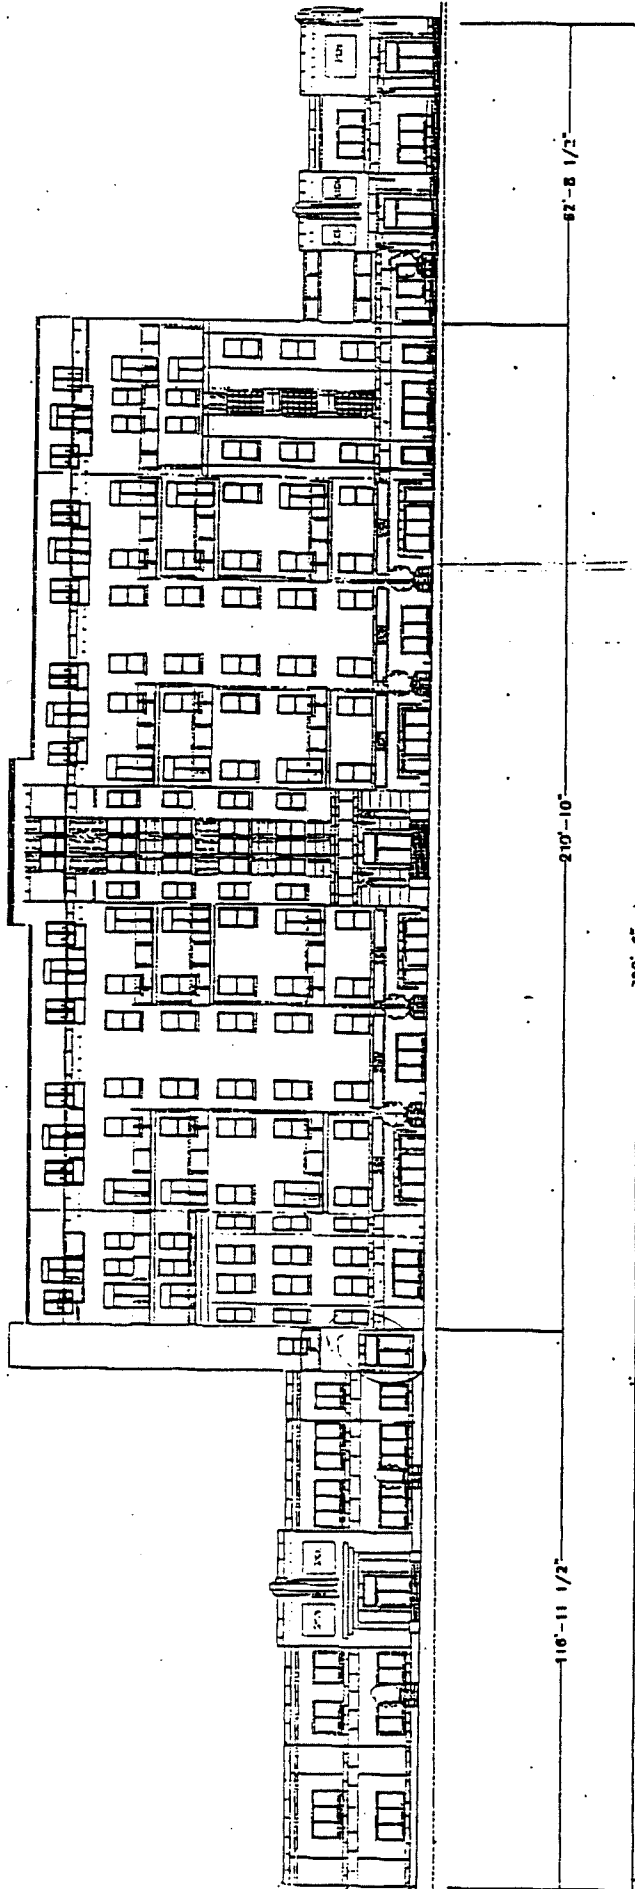

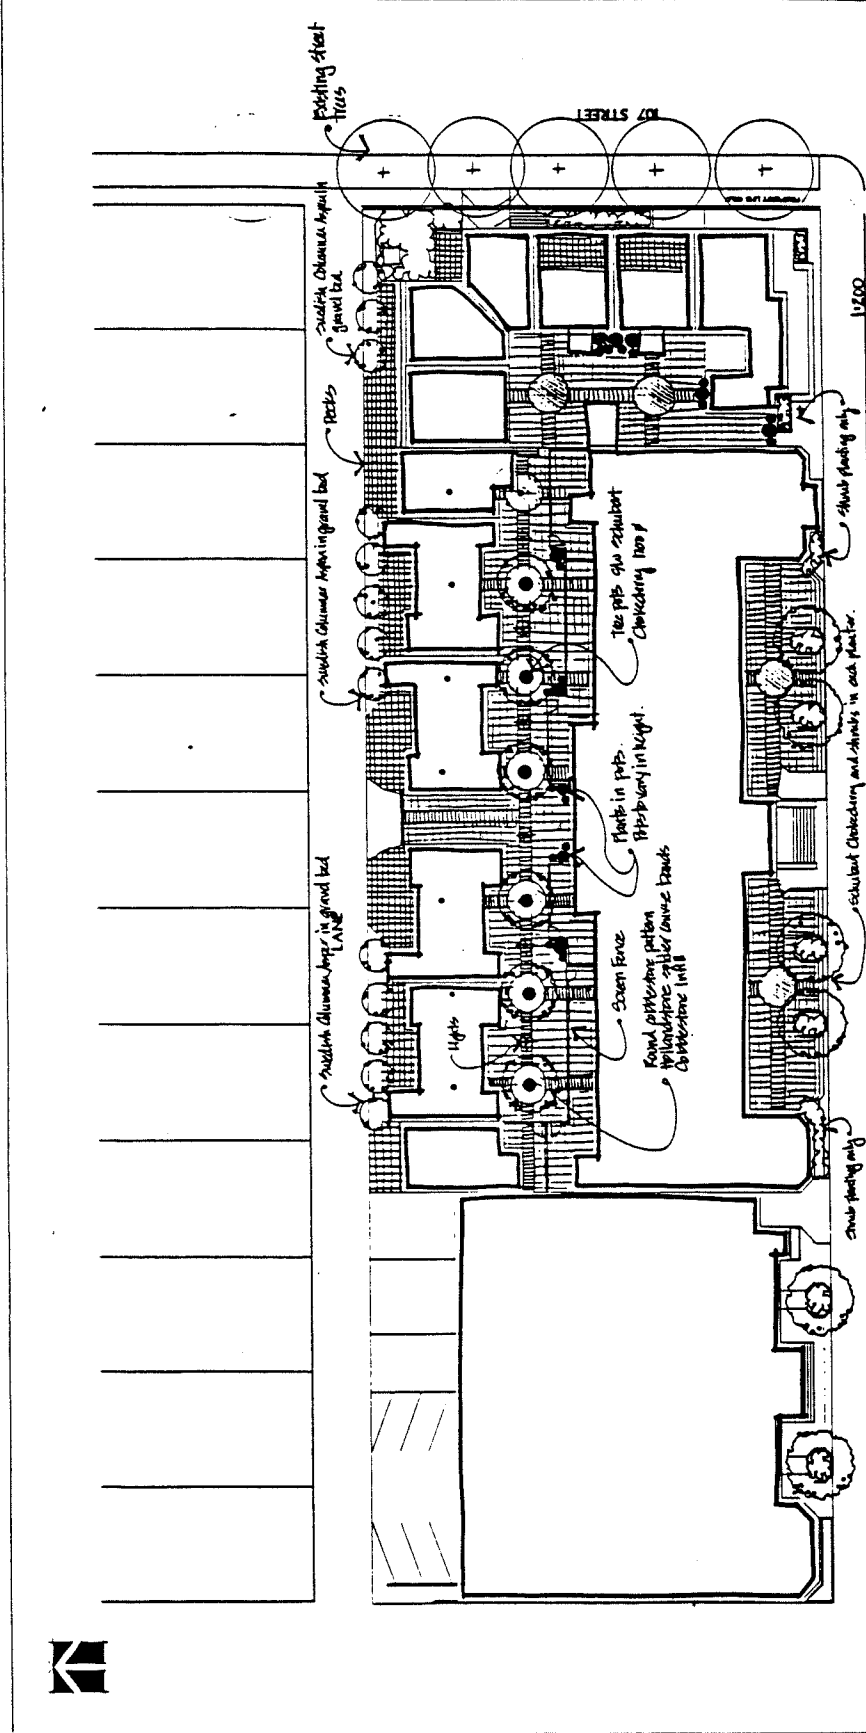



WHYTE (82nd) AVENUE


Plant Material:

Tree:	Quantity	Size
Small Deciduous	15	50mm Cal.
Large Deciduous	50	450mm Ht.
Shrubs:	30	750mm Sp.
Upright Evergreen	10	1.5m Ht.

Note: Planting beds to receive 450mm topsoil, approved landscape fabric, and 75mm wood chip or aggregate mulch.



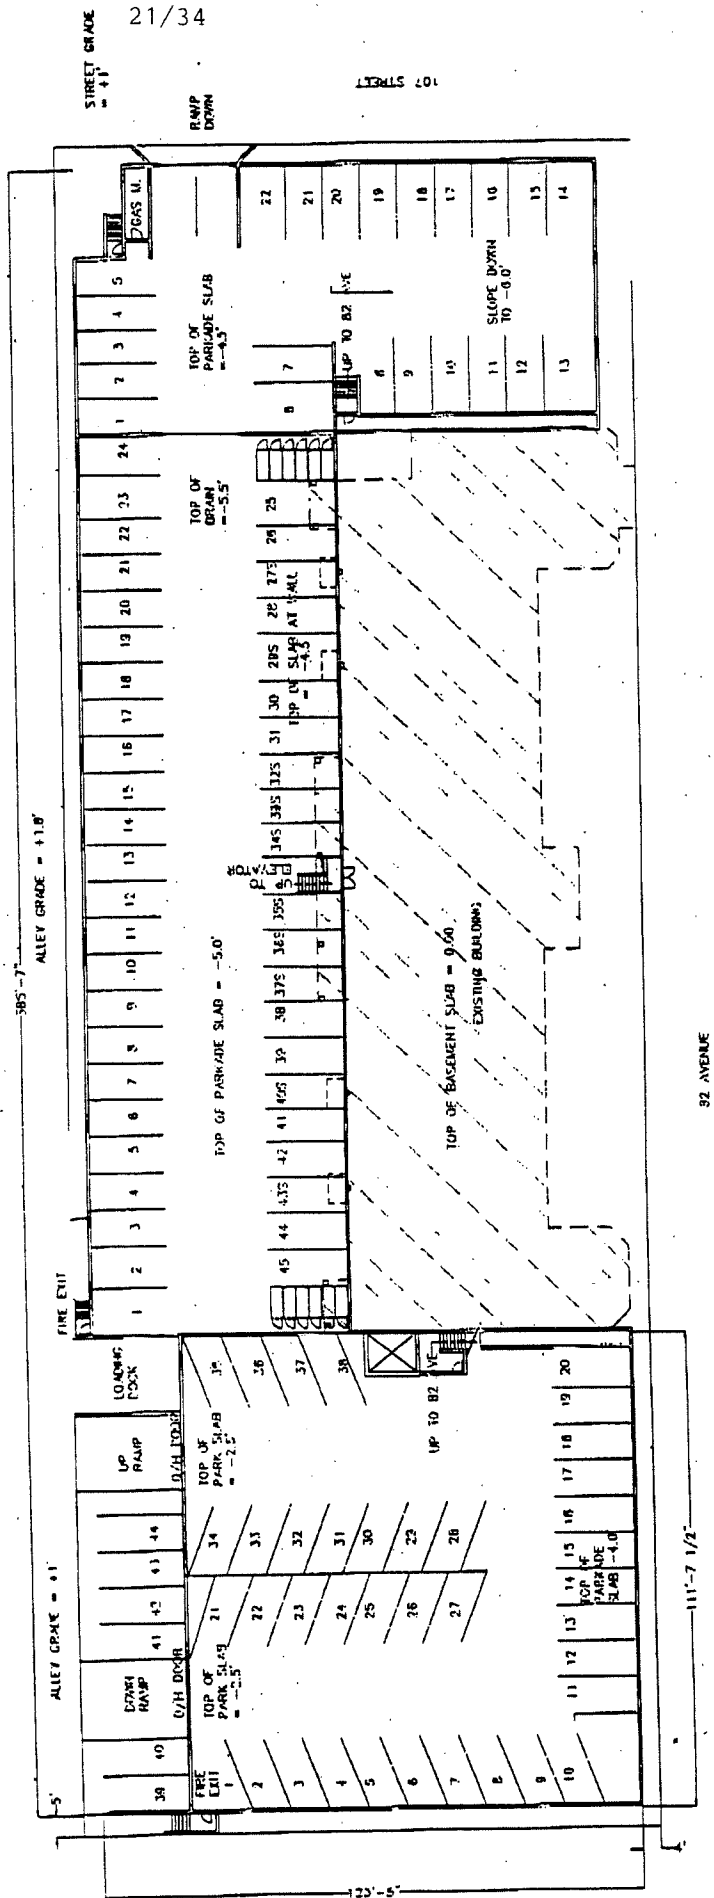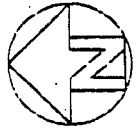

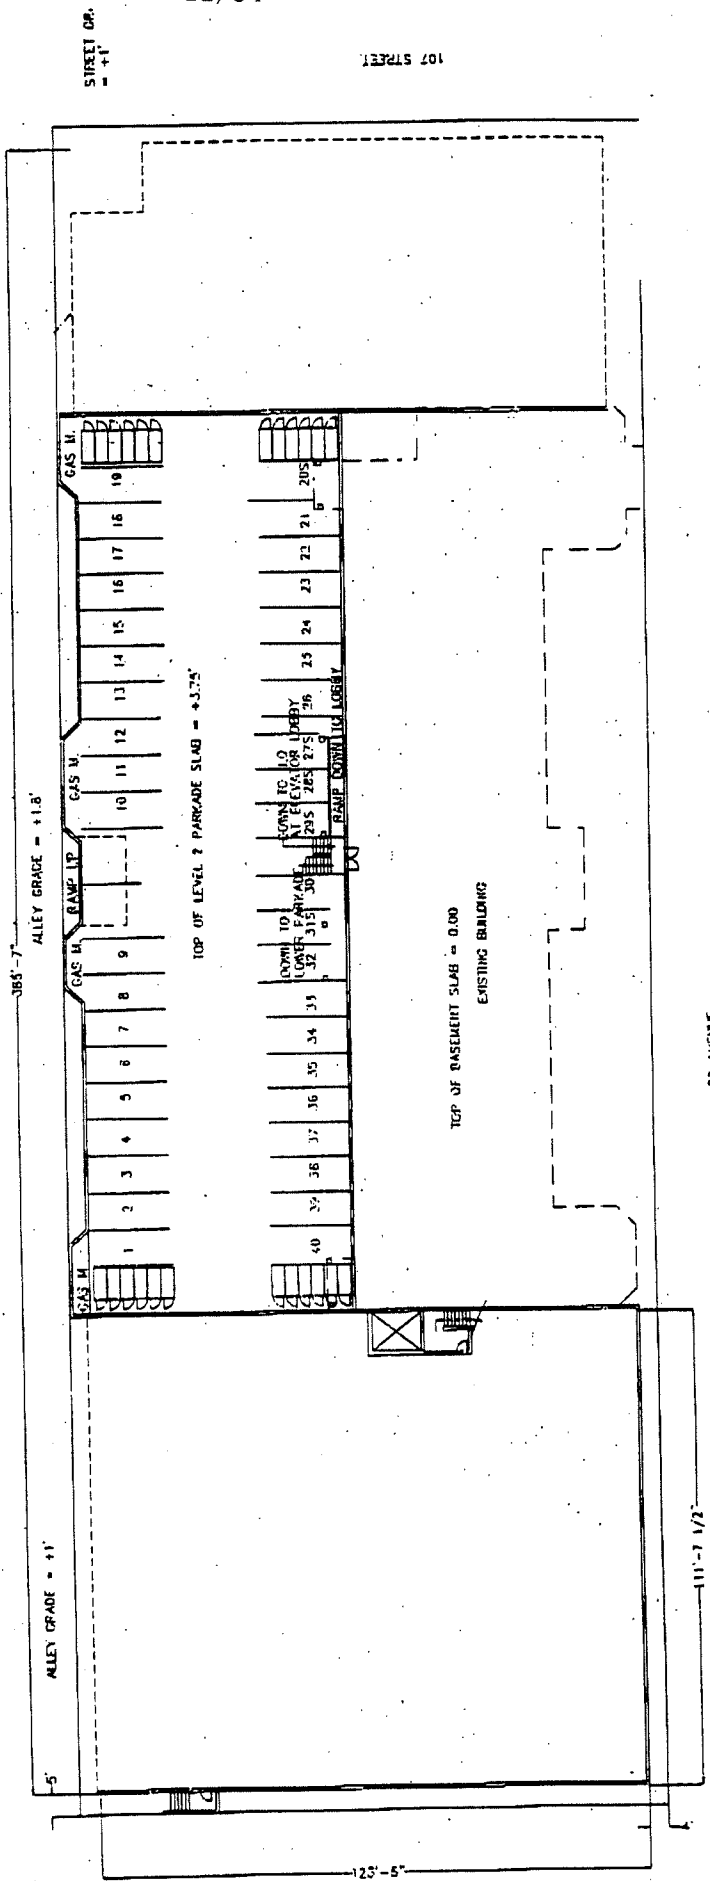

STREET DR.
= +1'

107 STREET

ALLEY GRADE = +1.8'


ALLEY GRADE = +1'


TOP OF LEVEL 2 PARADE SLAB = +3.75'

TOP OF BASEMENT SLAB = 0.00
EXISTING BUILDING

82 AVENUE

Proposed Facia Sign Locations

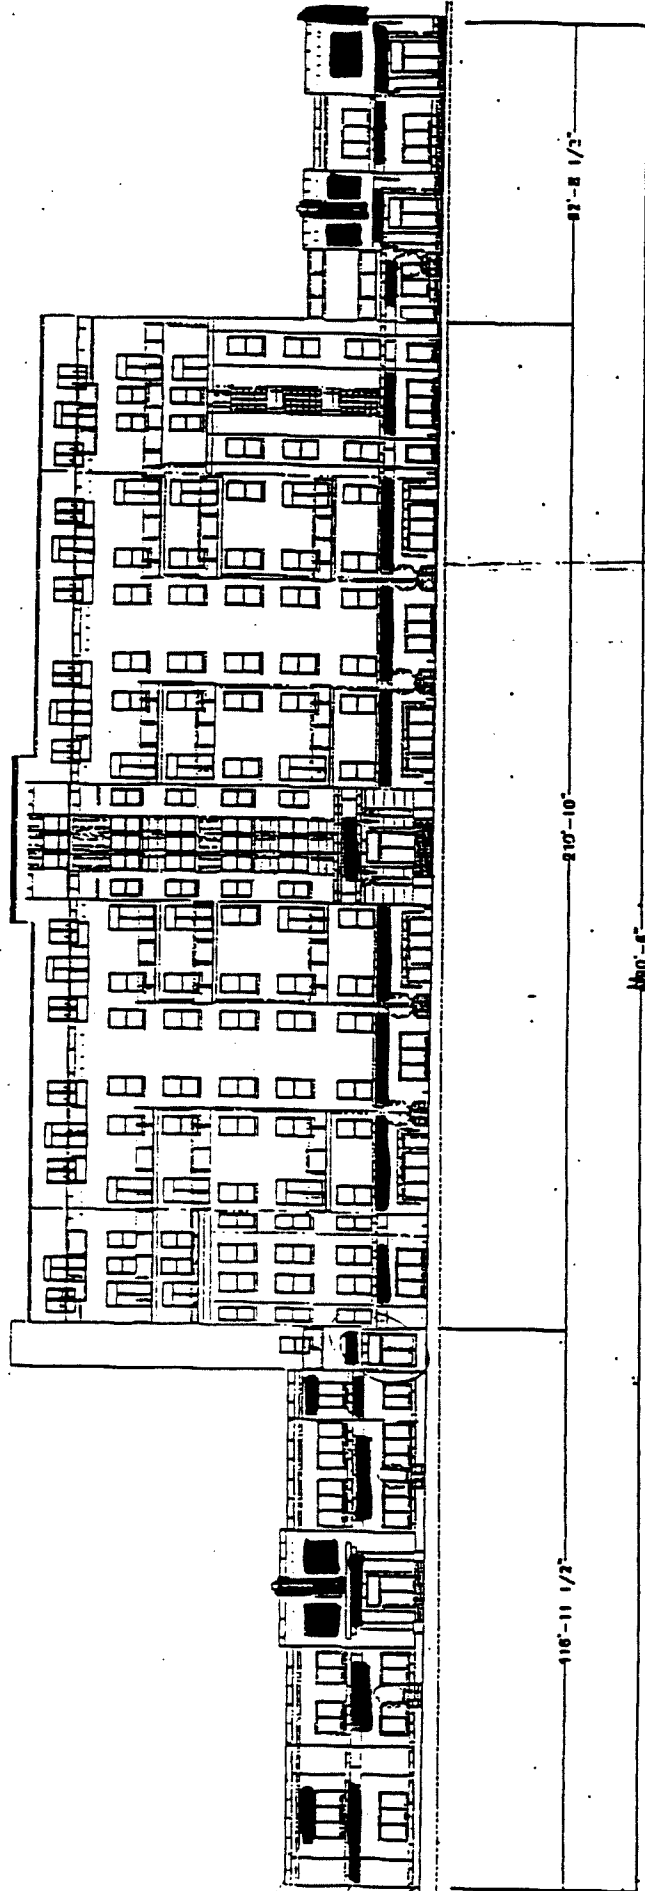

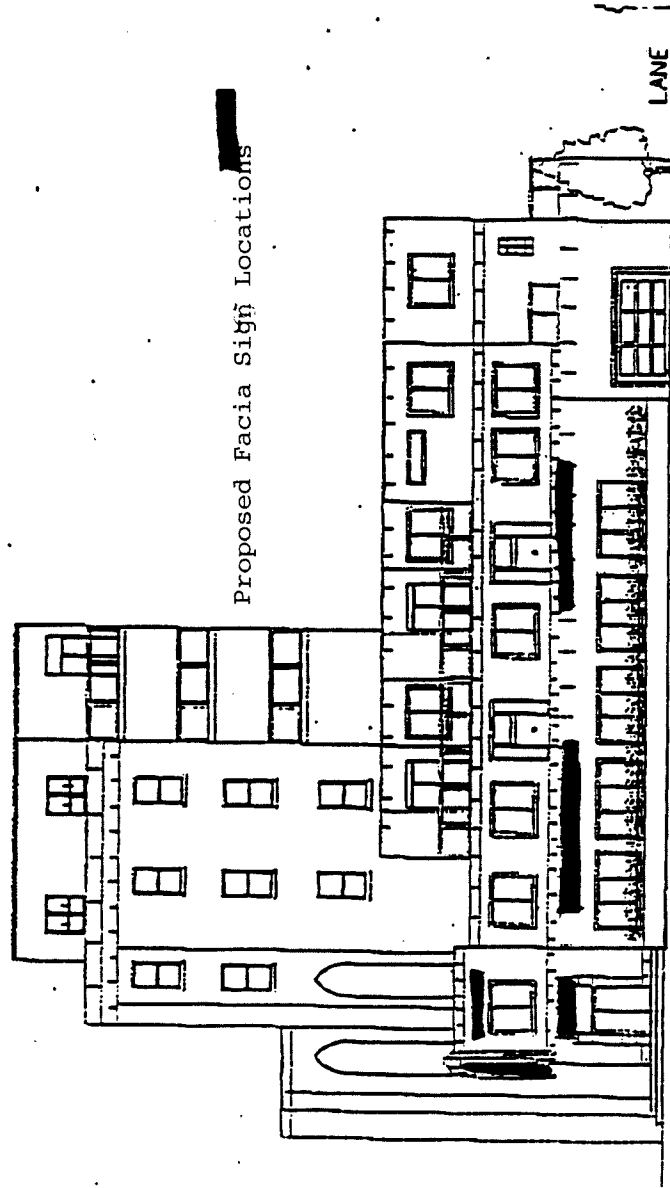

Proposed Fascia Sign Locations

LANE

107 STREET

THE GARNEAU
EAST ELEVATION