


APPENDIX I

Site plan




APPENDIX II
Building setbacks

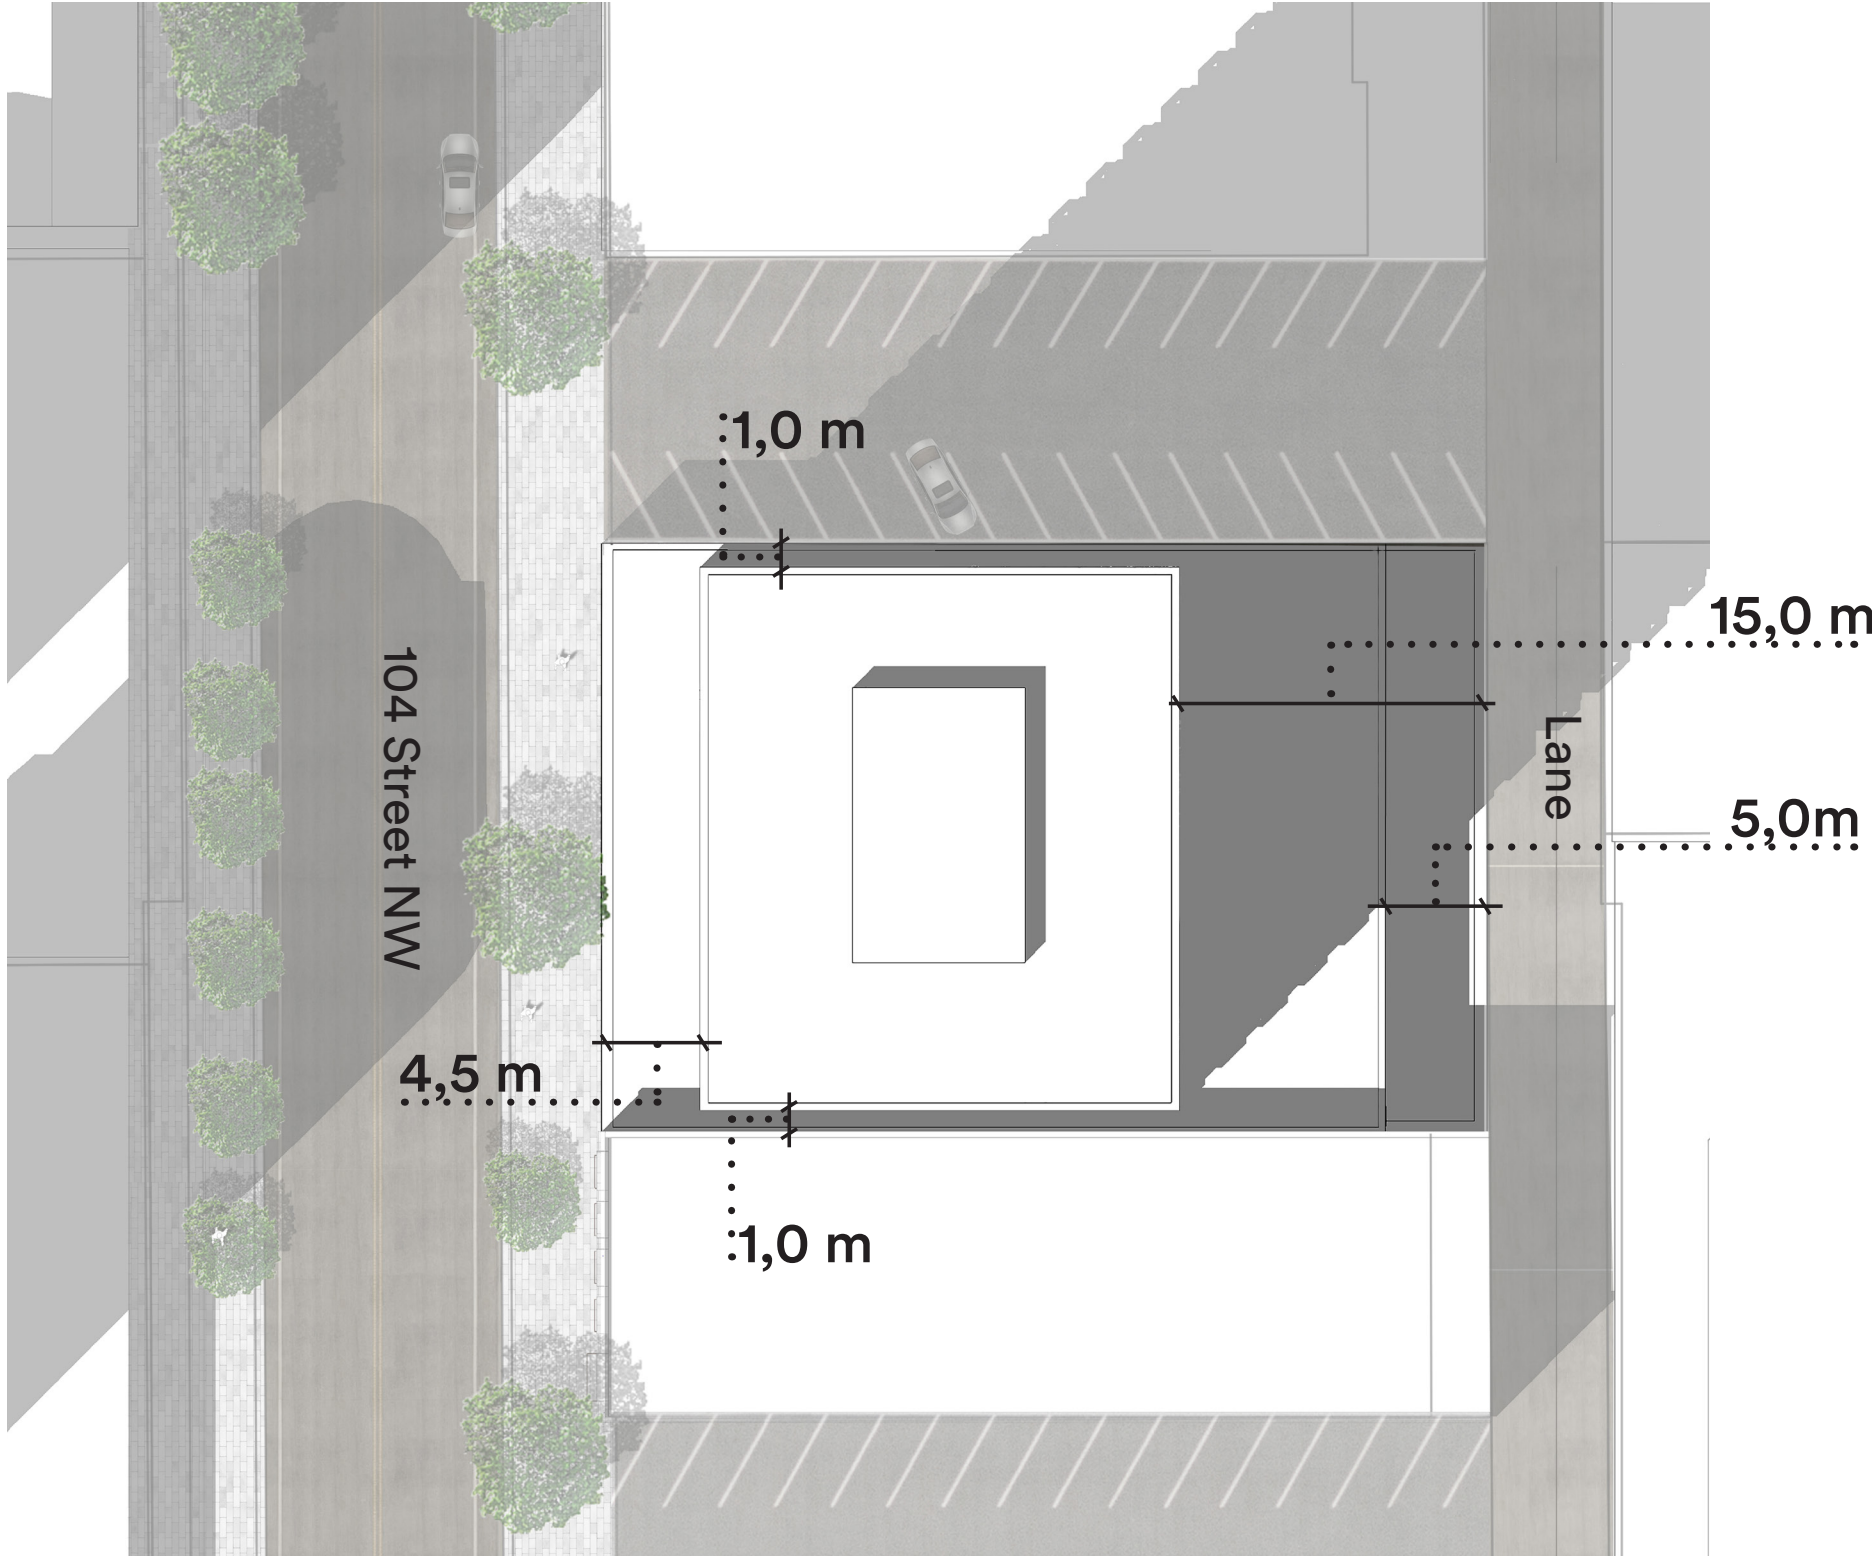

APPENDIX III


Building elevations

Black metal cladding

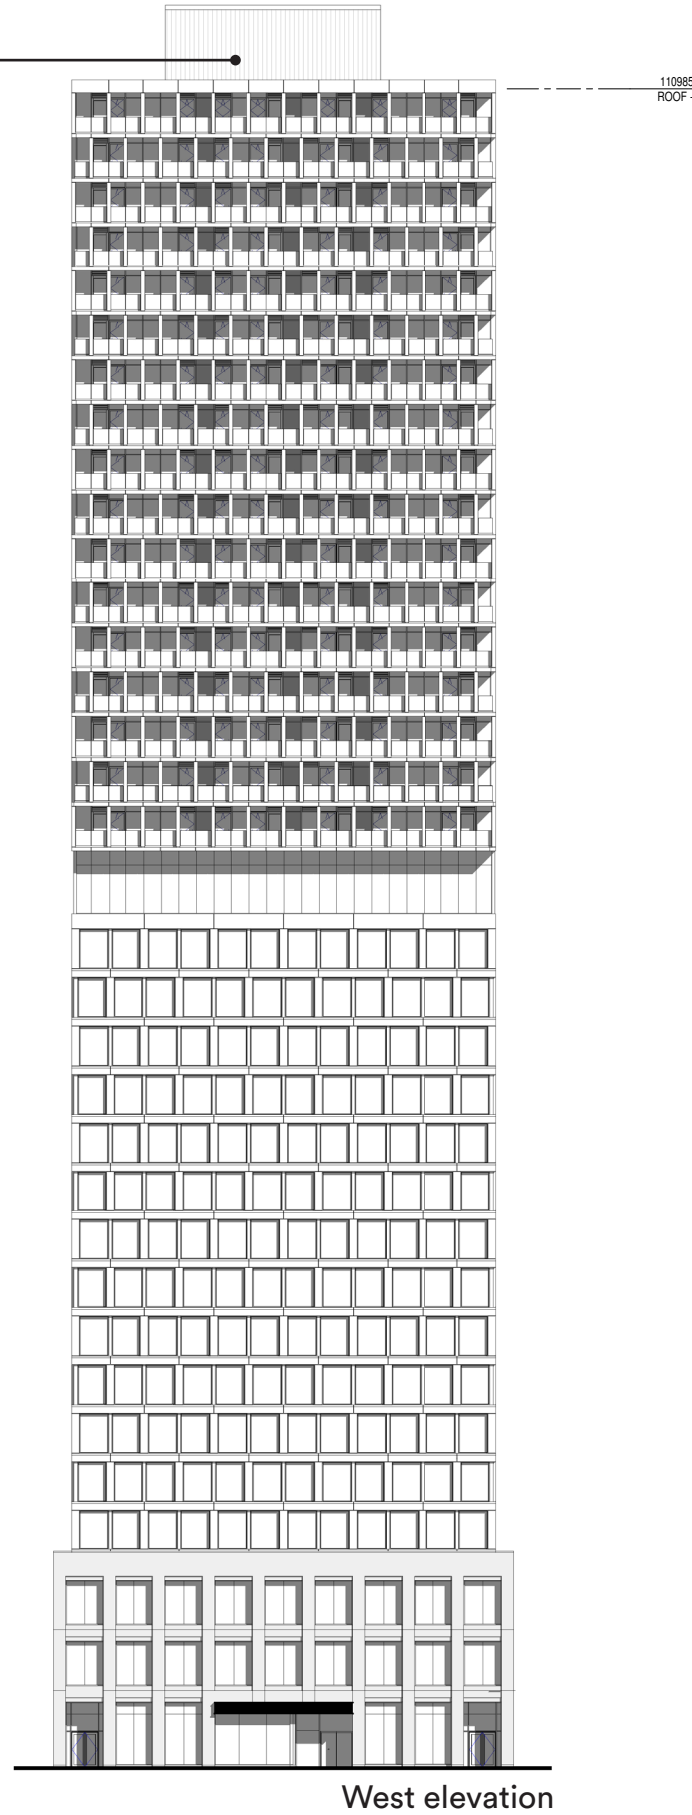

West elevation

Black metal cladding

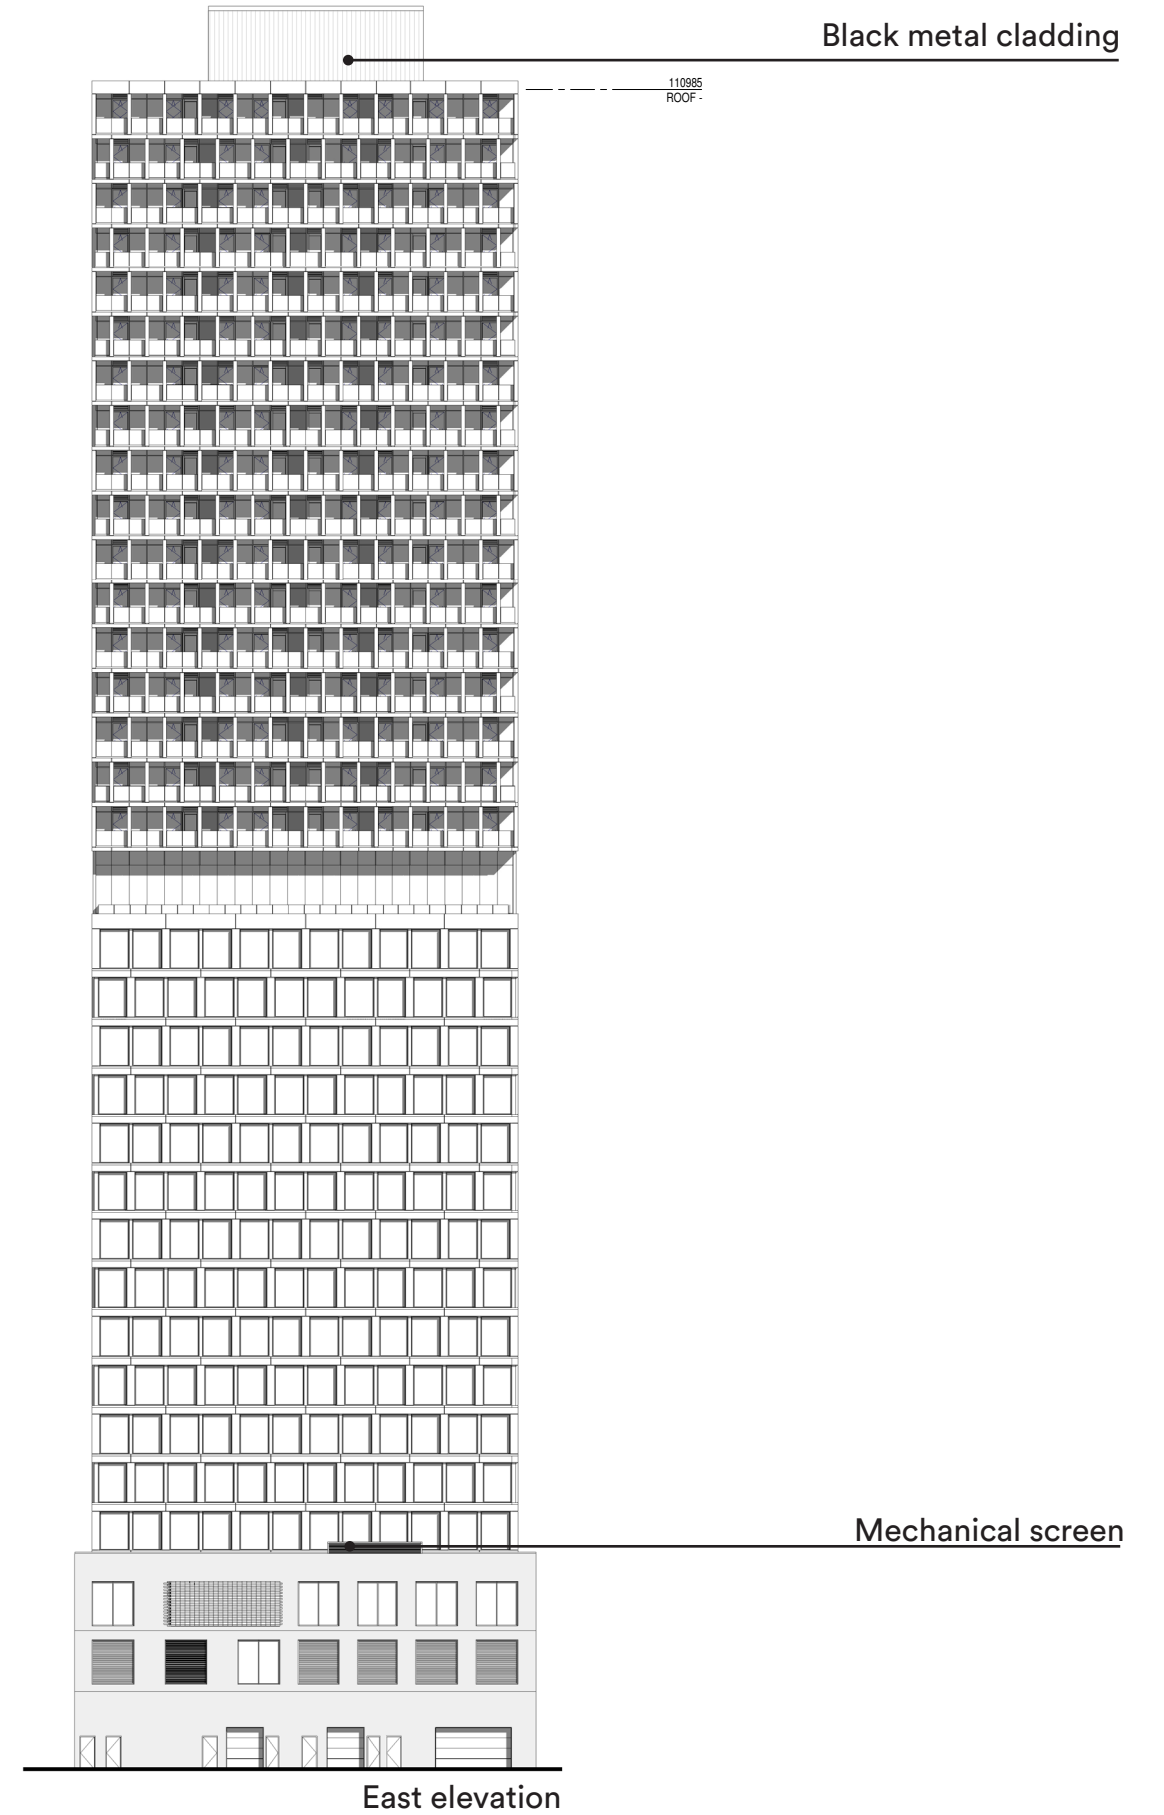

East elevation

APPENDIX III

Building elevations

Black metal cladding

Black metal cladding

110985
ROOF

110985
ROOF

Mechanical screen

Mechanical screen

North elevation

South elevation

EDMONTON MIXED-USED TOWER

North / south elevations

38118P

2019/05/29

1:500

DIALOG® LEMAYMICHAUD
ARCHITECTURE
DESIGN

APPENDIX IV

Detailed podium elevation

