


APPENDIX 1: SITE PLAN

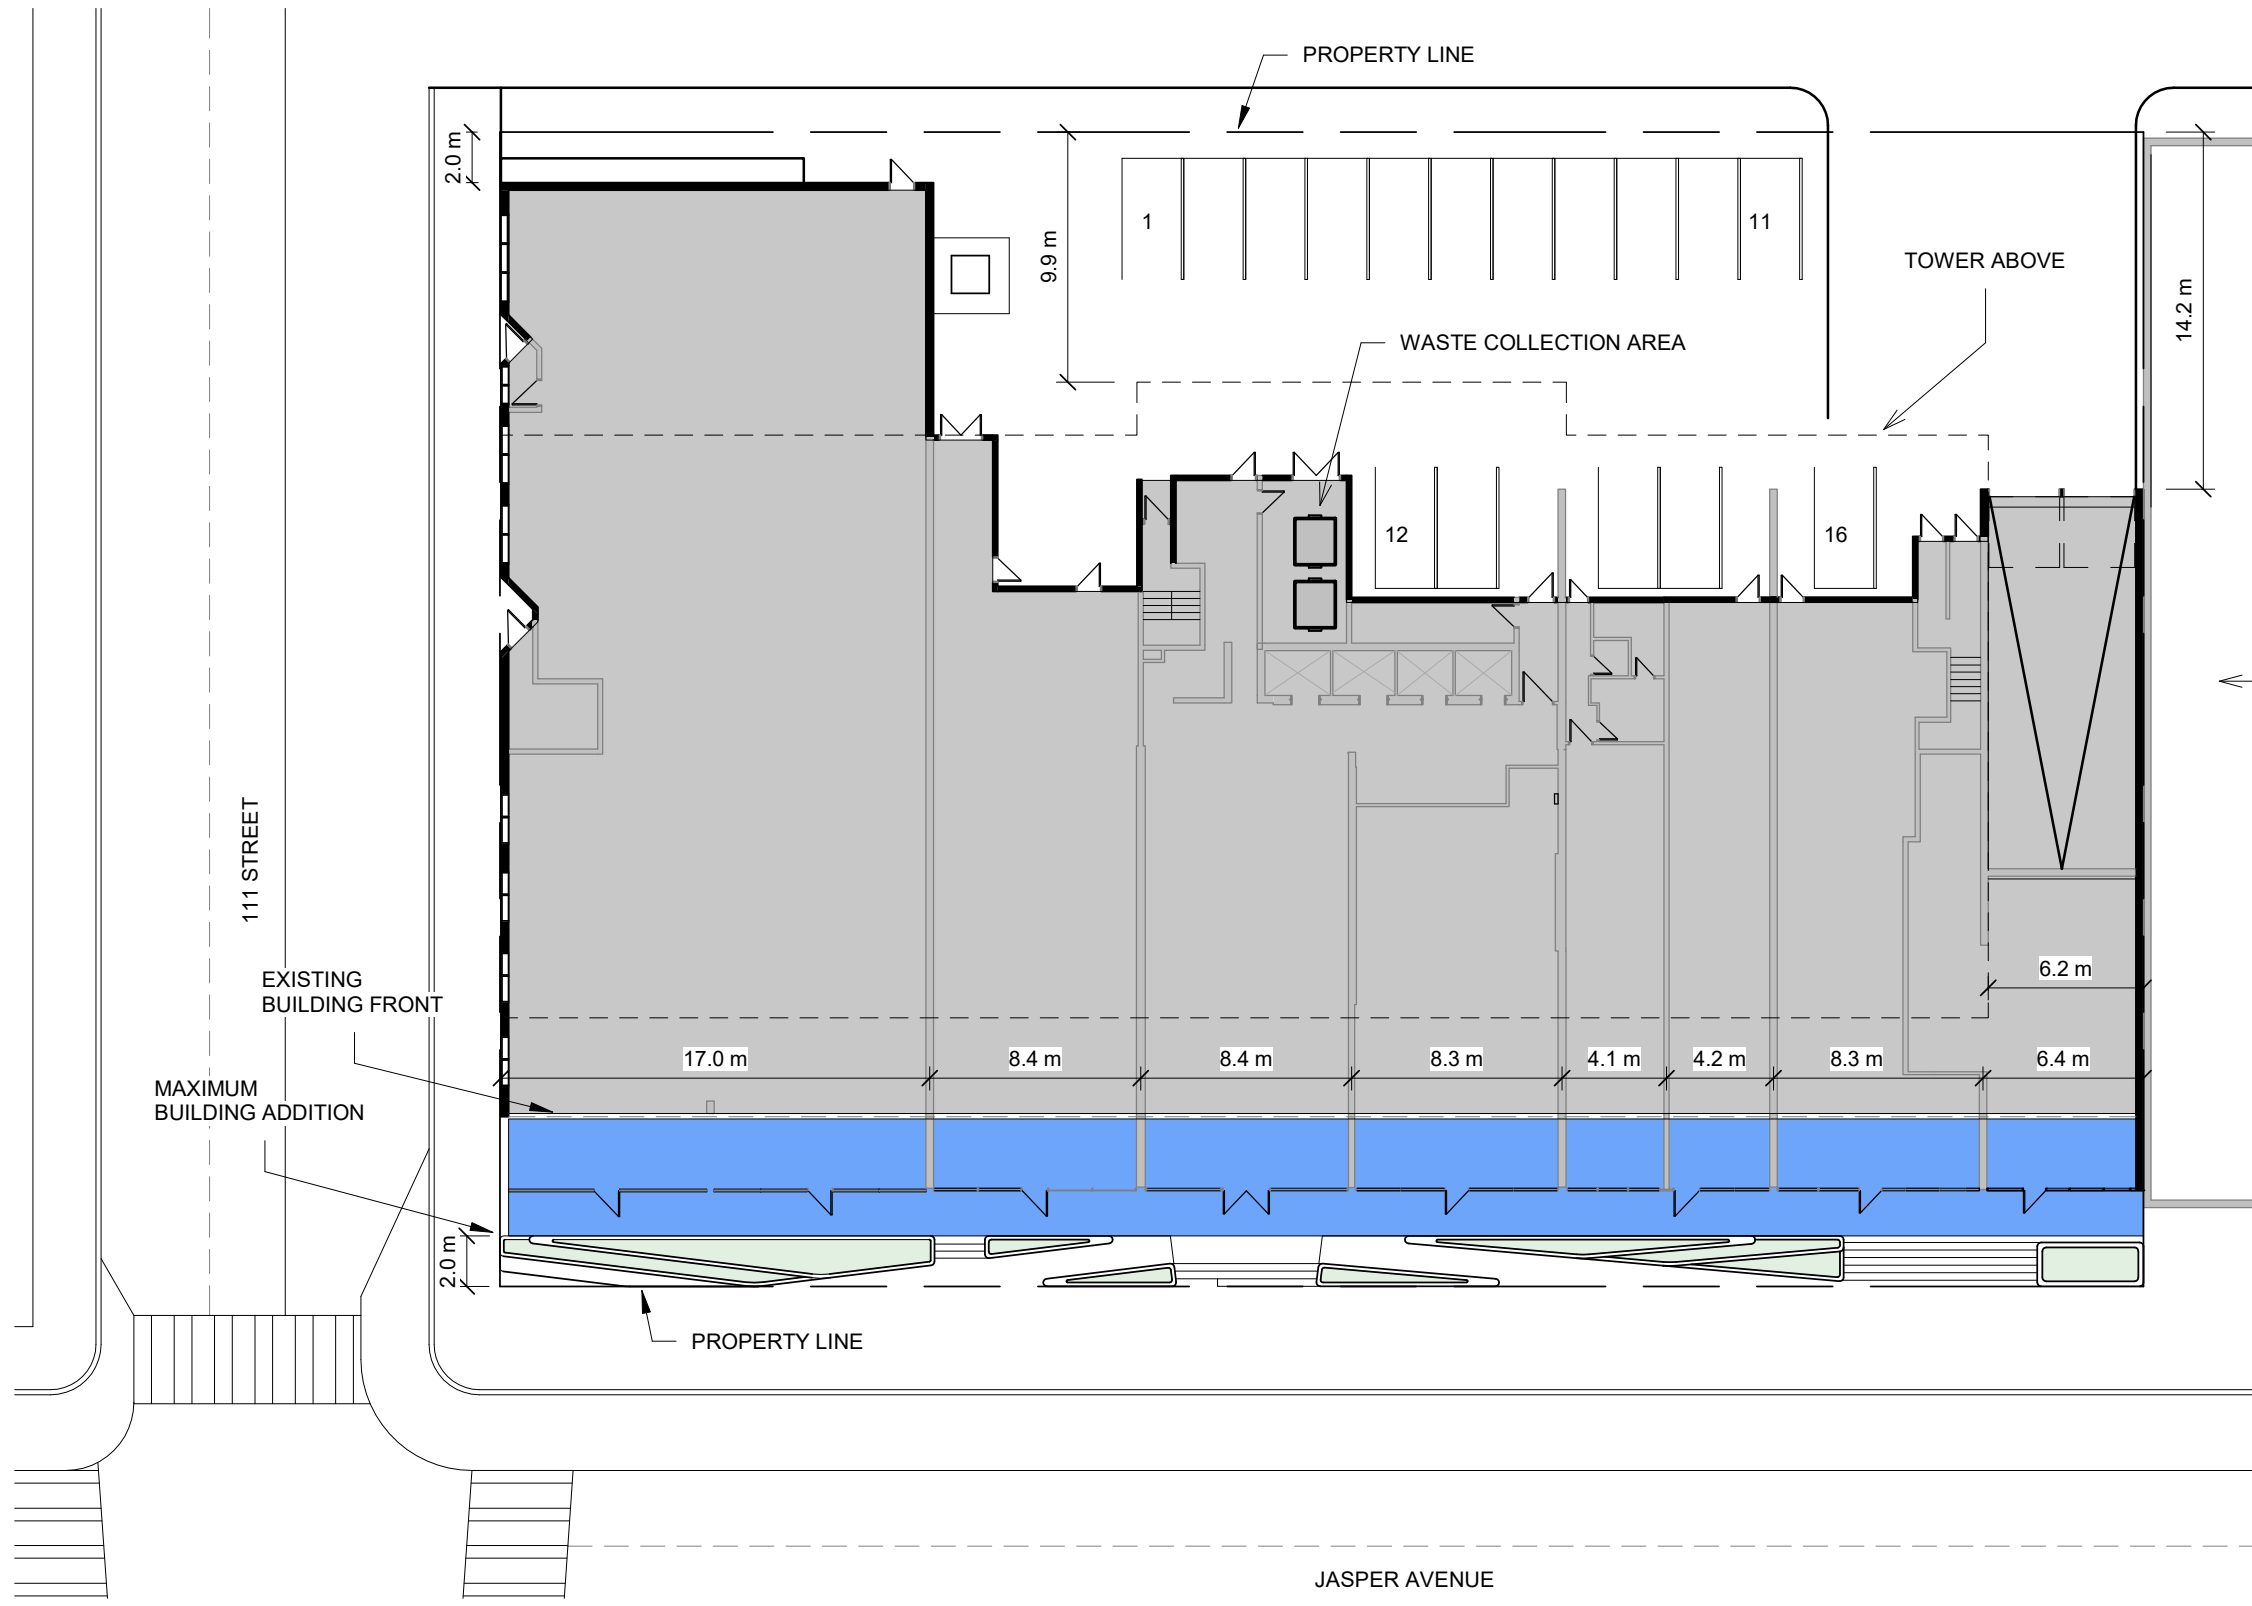

TOWER ABOVE

← CANTERRA SUITES HOTEL

LEGEND

- MAXIMUM BUILDING ADDITION
- SOFTSCAPING*
- HARDCAPING*

* SITE PLAN ILLUSTRATES INTENT. GEOMETRY SUBJECT TO CHANGE PENDING REVIEW OF CONSTRUCTABILITY AND LANDSCAPE DESIGN.