



# APPENDIX 1 - SITE PLAN

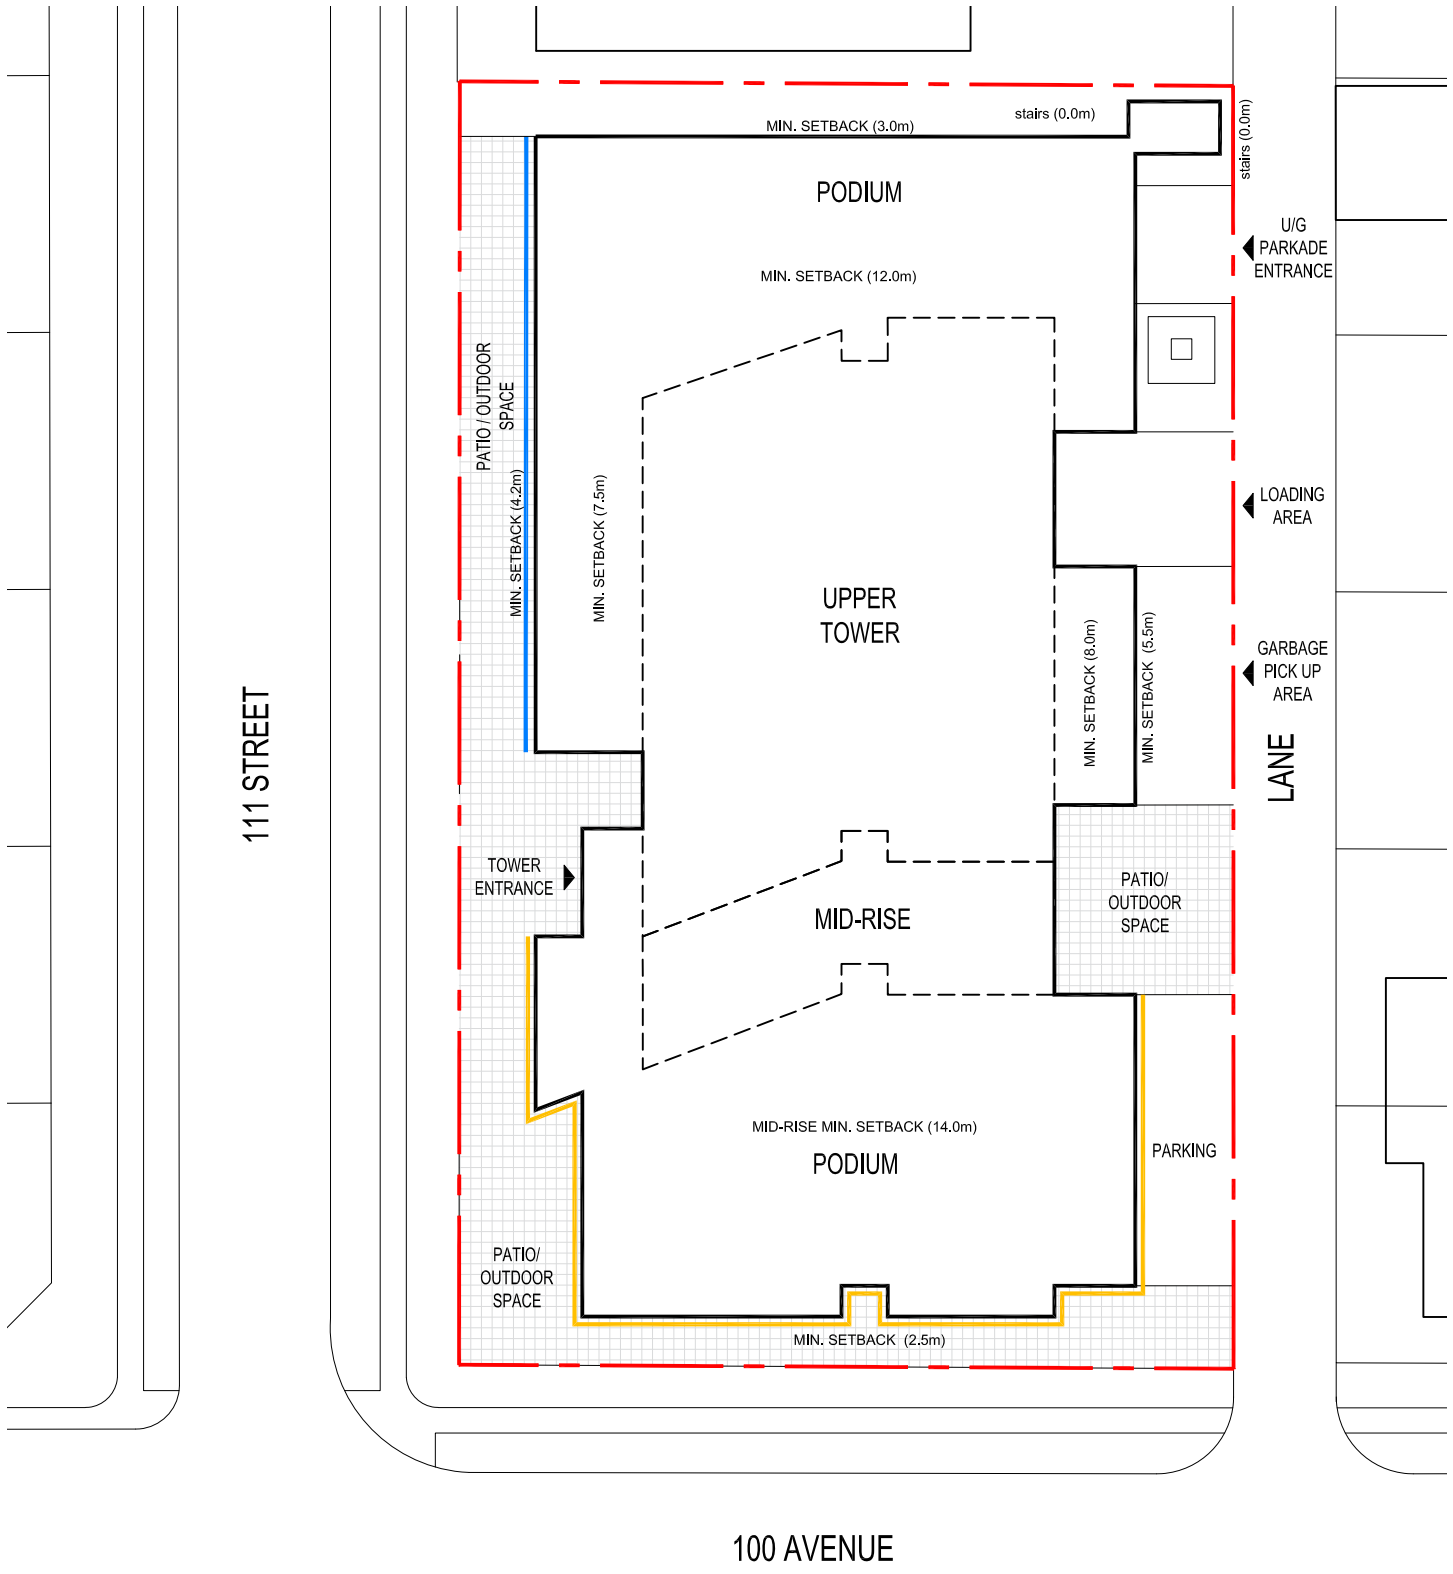

- - - - SITE BOUNDARY
- — — — COMMERCIAL EDGE
- — — — RESIDENTIAL EDGE
- - - - - TOWER AREA
- HARDSCAPED / SOFT LANDSCAPED AREA



# APPENDIX 2 - CONCEPTUAL LANDSCAPE PLAN

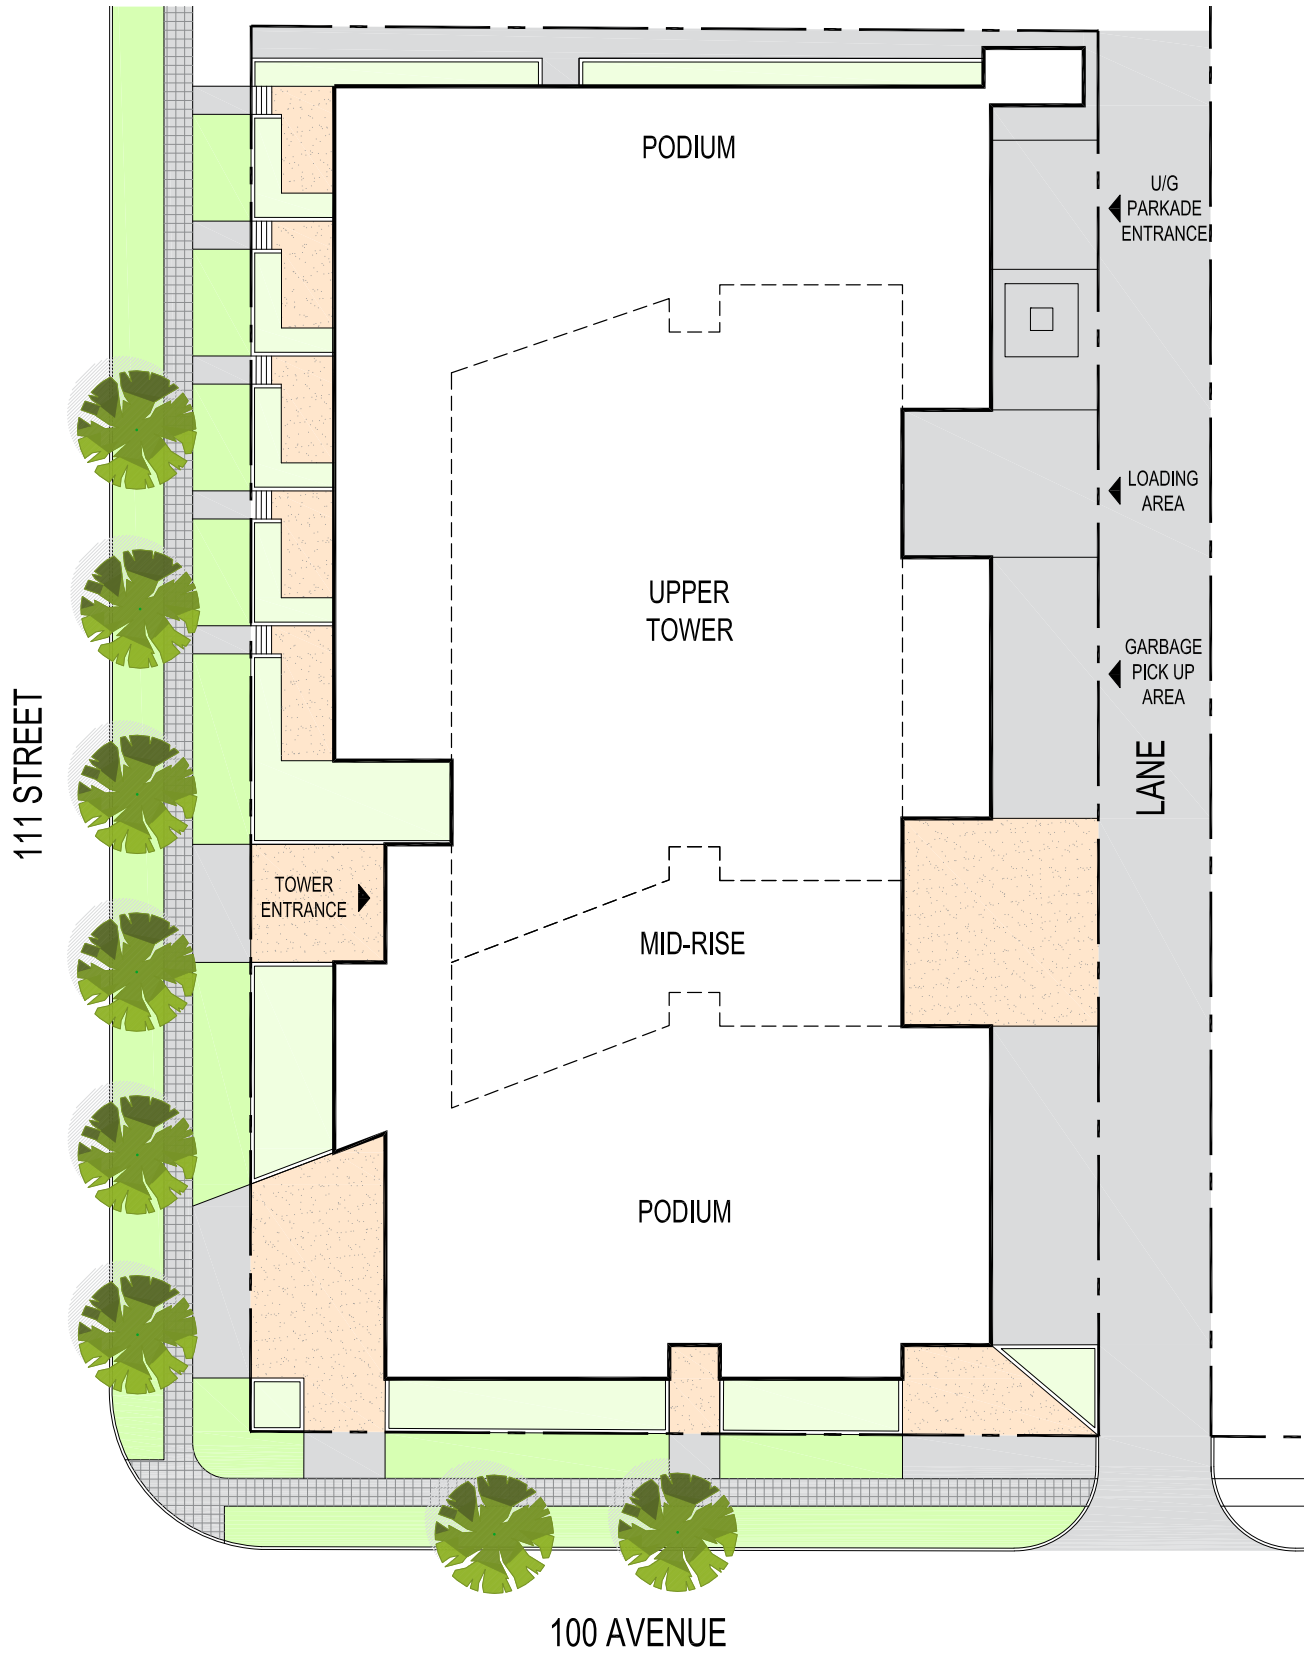


- — — — — SITE BOUNDARY
- - - - - TOWER AREA
- [Grid Pattern] EXISTING SIDEWALK
- [Orange Stippled] DECORATIVE PAVING
- [Grey Stippled] ASPHALT


[Tree Symbol] EXISTING TREE




# APPENDIX 3 - WEST ELEVATION

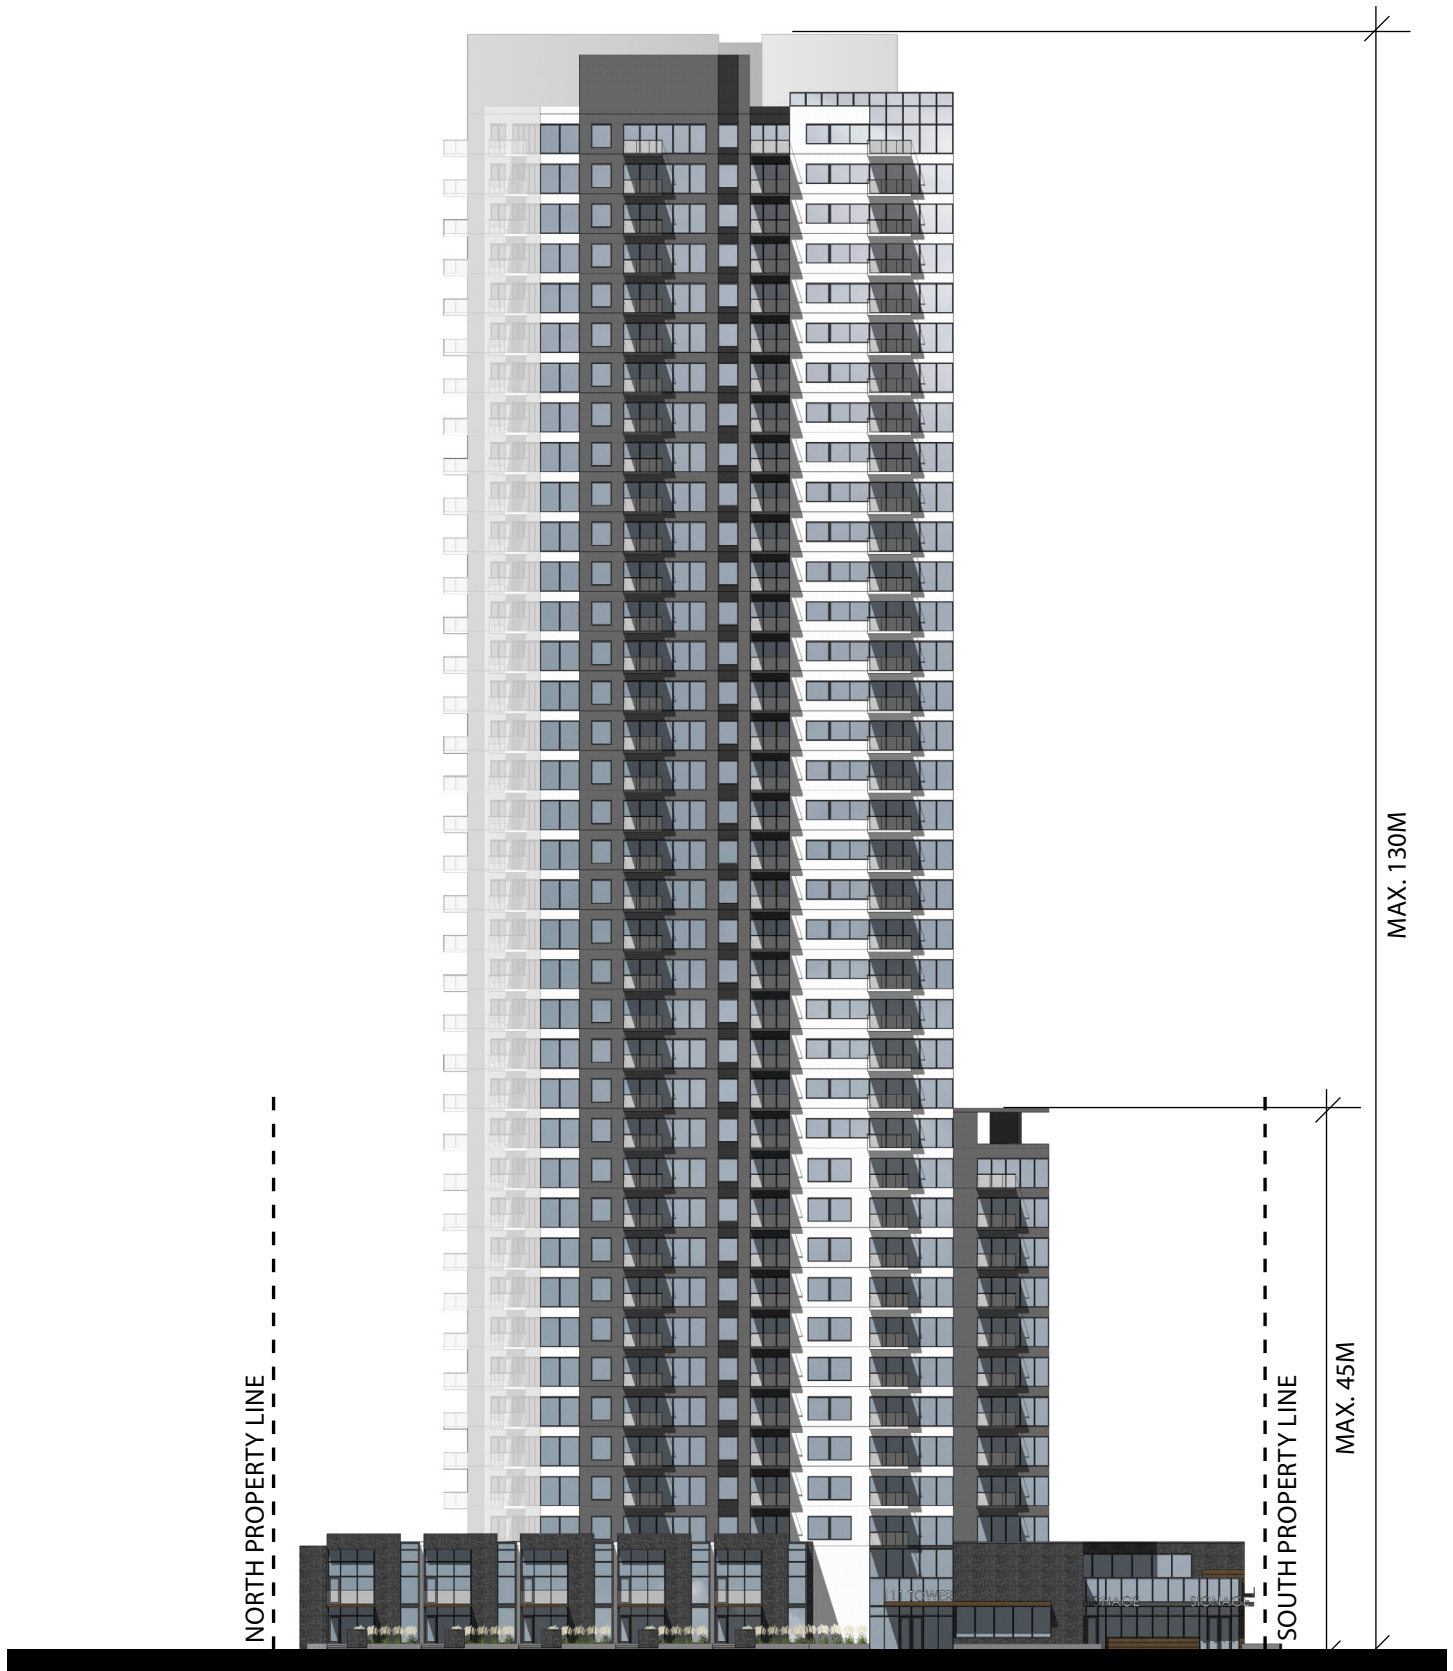

APPENDIX 4 - EAST ELEVATION

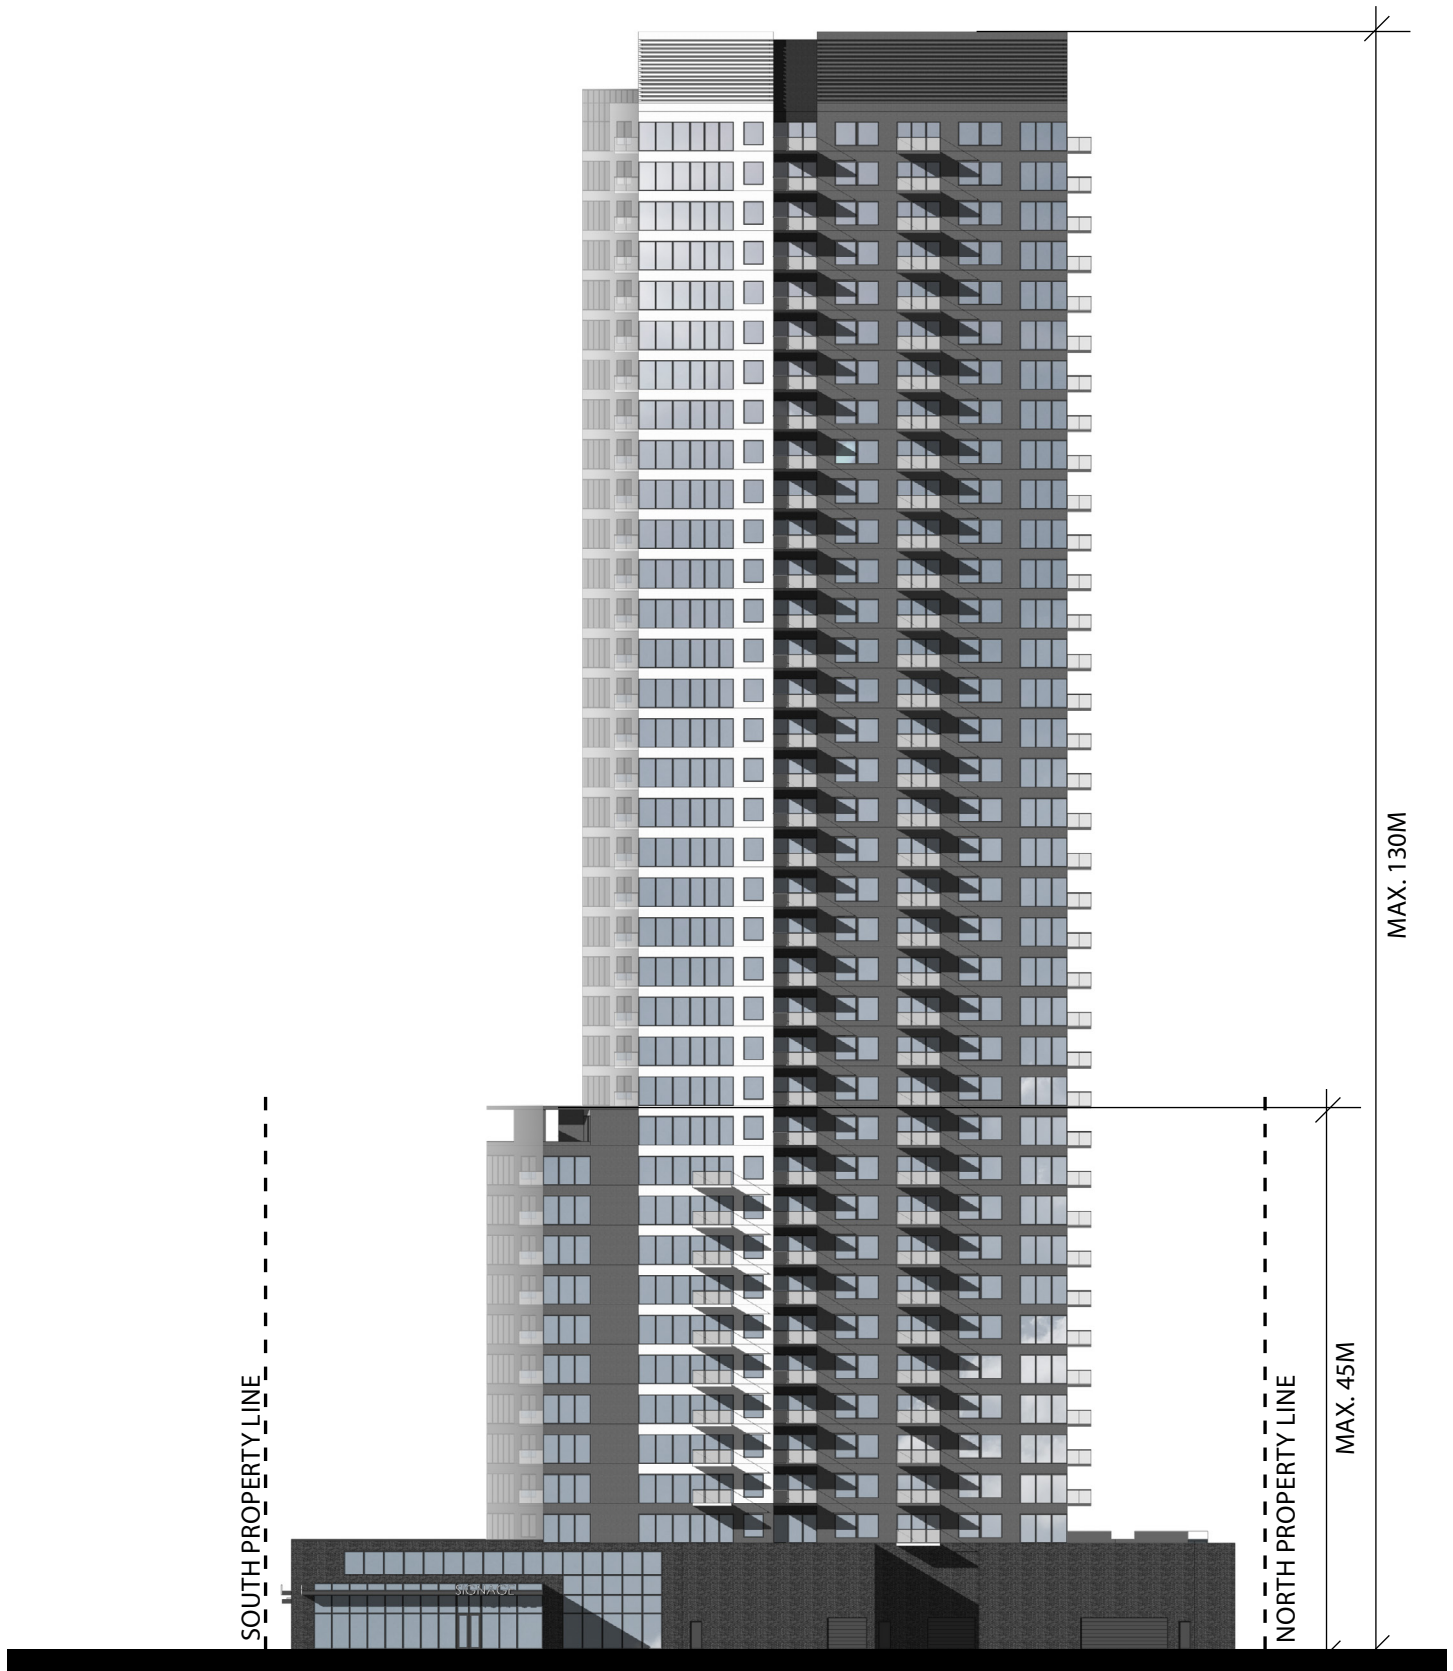

APPENDIX 5 - SOUTH ELEVATION

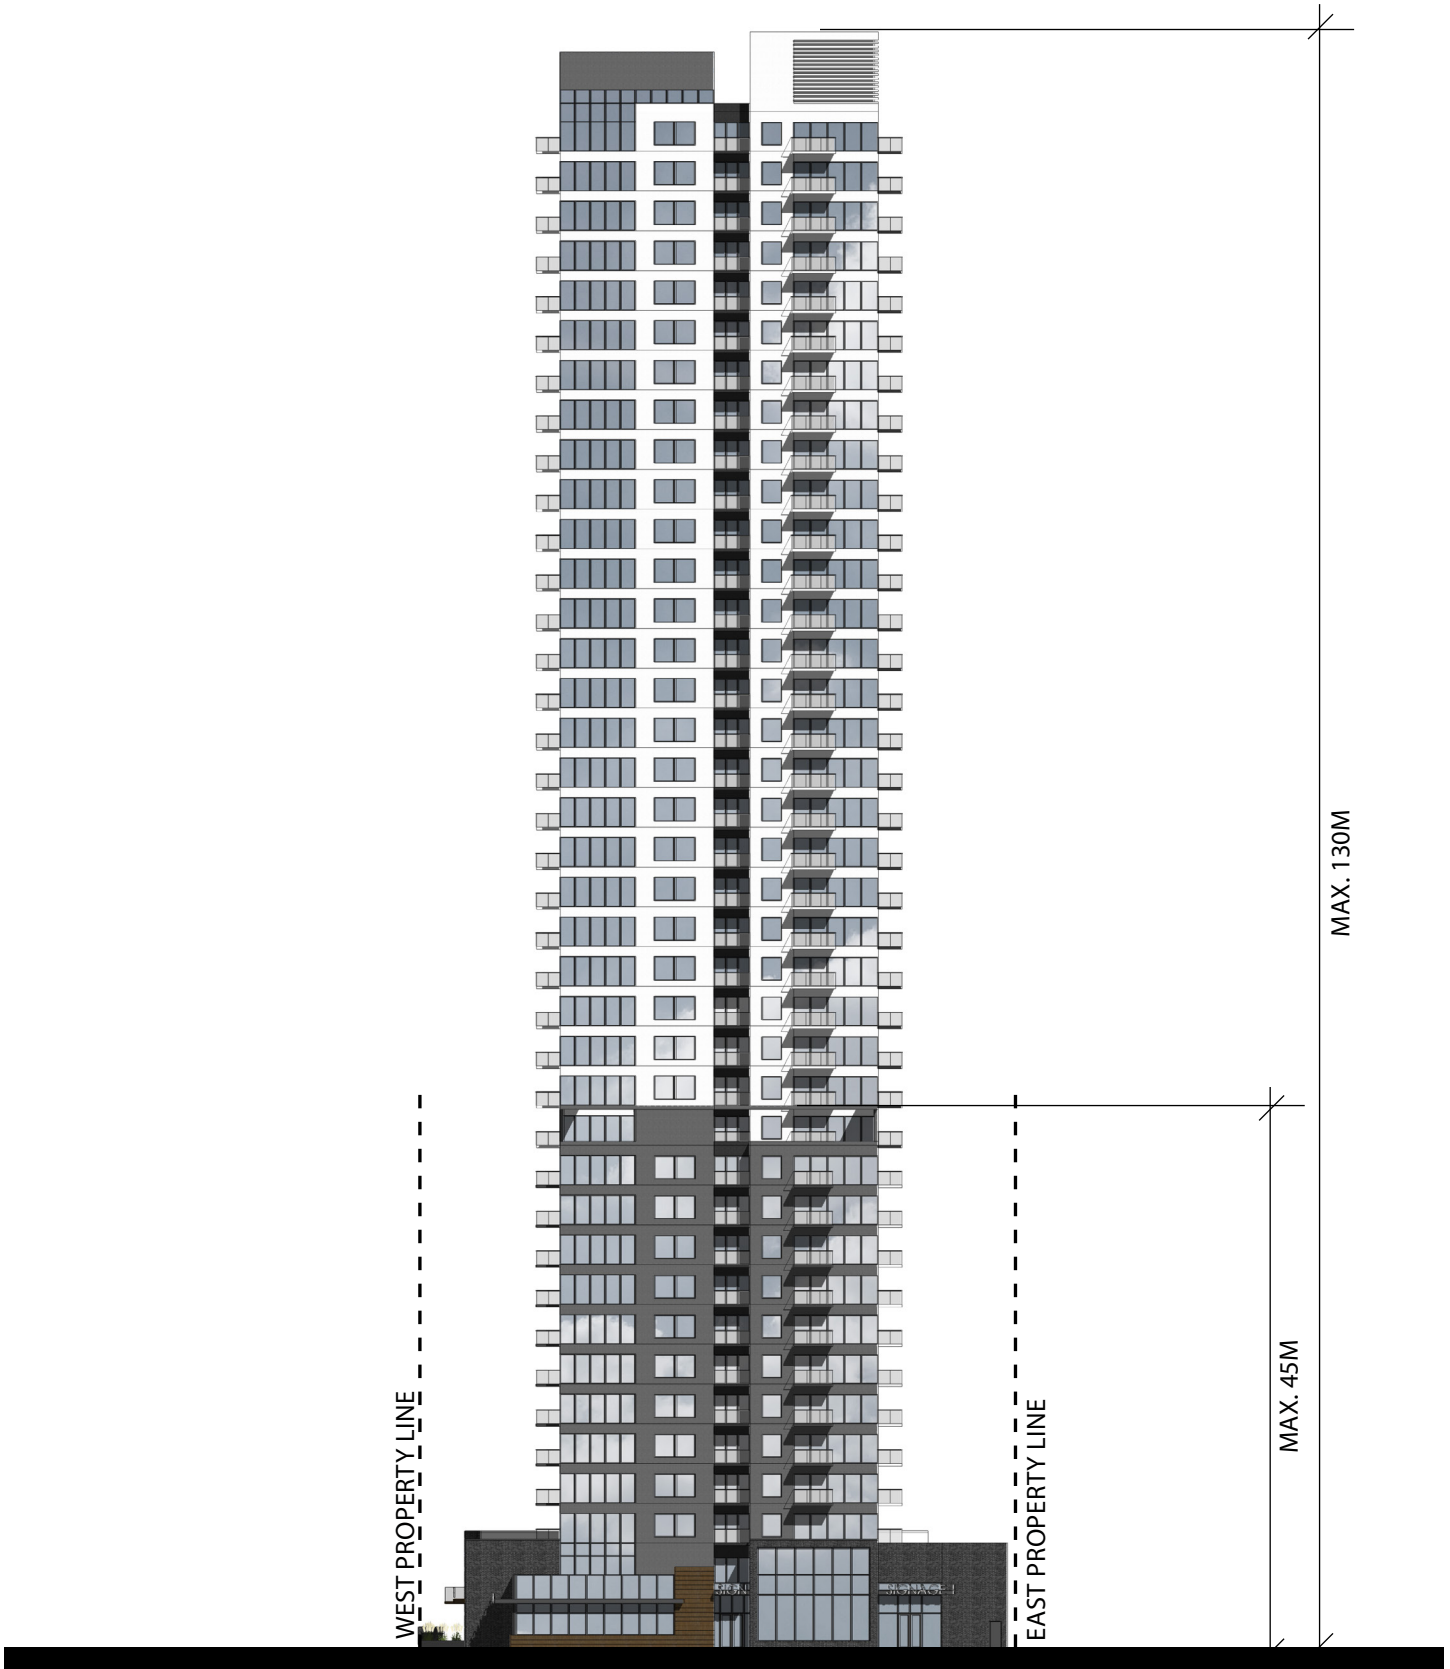

APPENDIX 6 - NORTH ELEVATION

