


V:\1161\active\1161104895\drawing\model_files\planning\rezoning\DC2\1161104895\DC2_21\loci2015.dwg

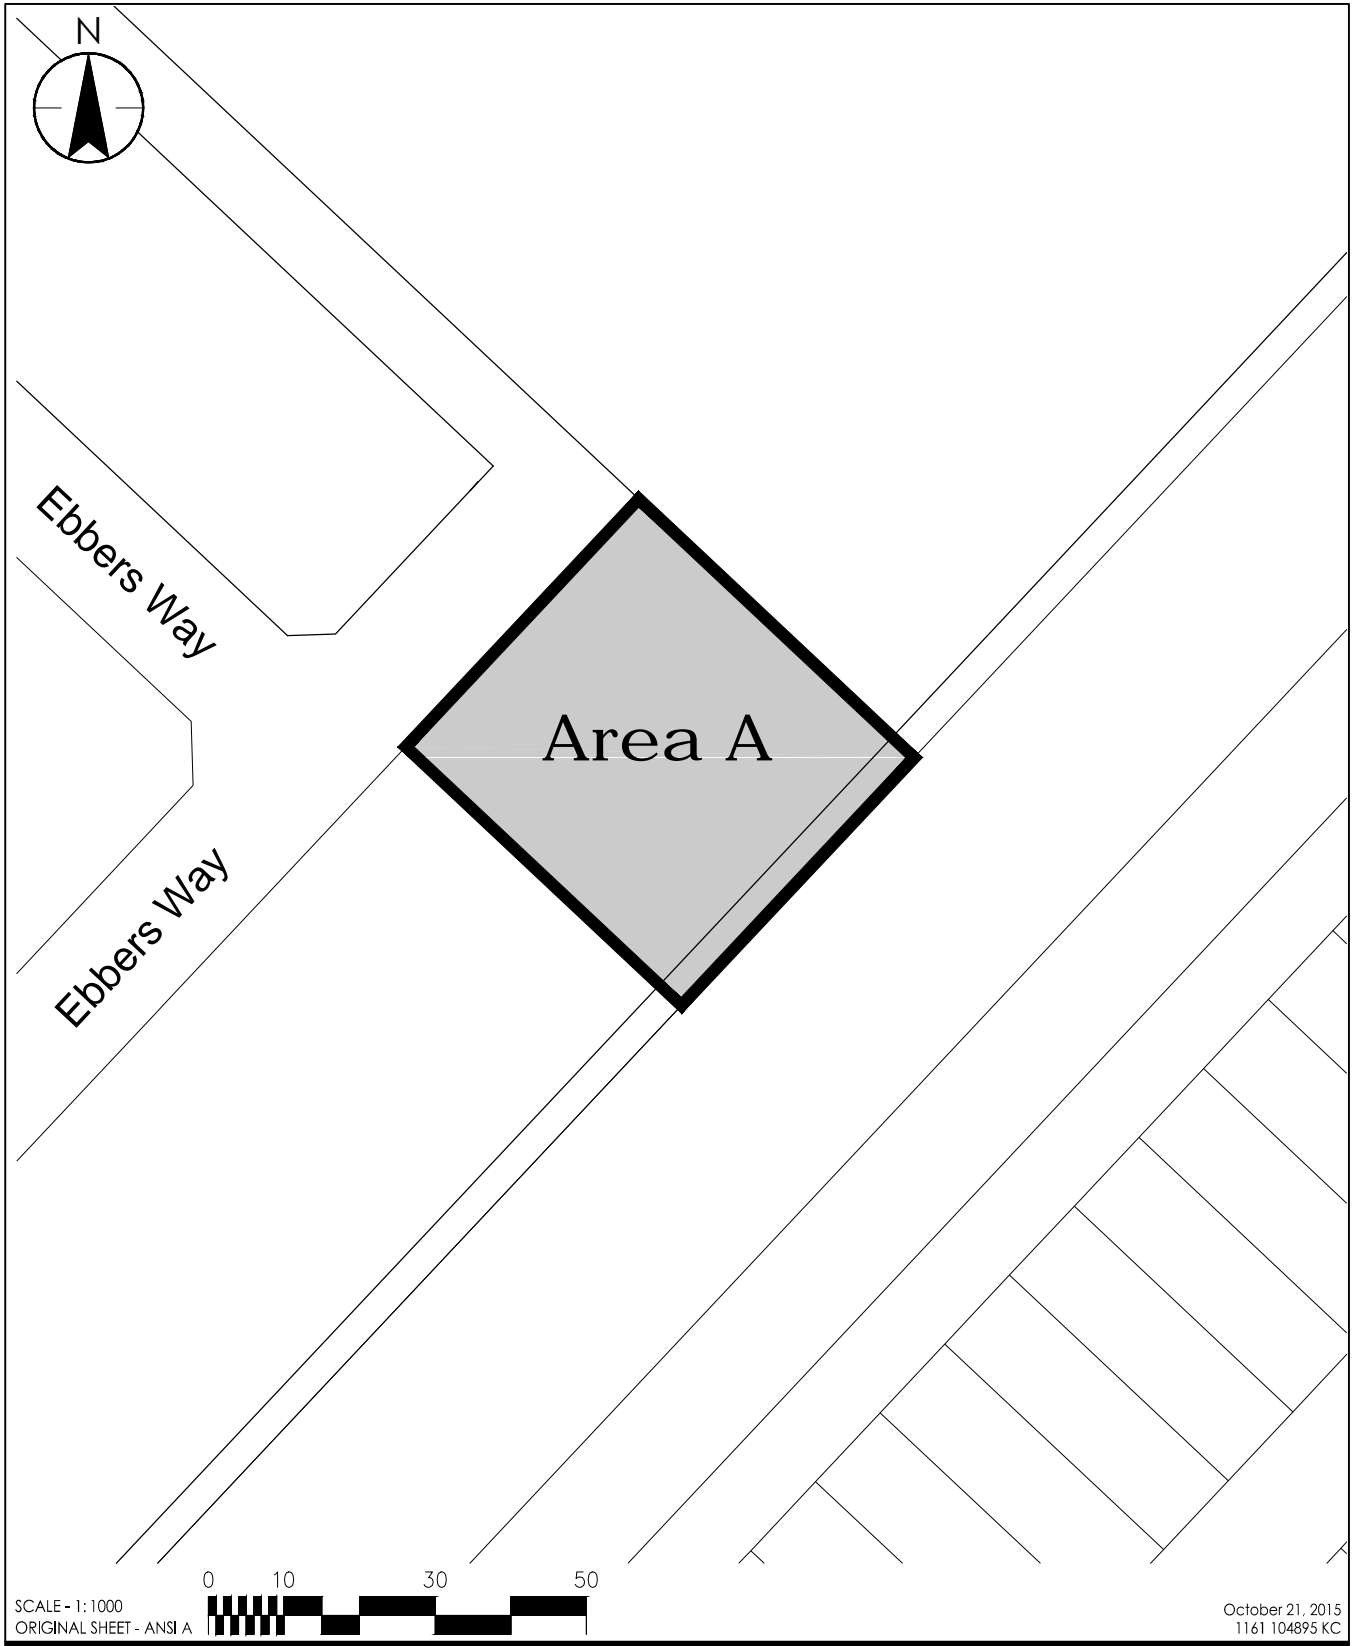

SCALE - 1:1000
ORIGINAL SHEET - ANSI A

October 21, 2015
1161 104895 KC




10160-112 Street
Edmonton, AB T5K 2L6
www.stantec.com

Client/Project
ALBARI HOLDINGS LTD.
MANNING CENTRE
REZONING

Figure No.
Appendix I

Title
DC2 - Area
Pt. NE - 25, 53, 24, W4;
Pt. SE - 36, 53, 24, W4 ; and,
LT A, Plan 4073NY

V:\1161\active\1161104895\drawing\model_files\planning\rezoning\DC2\1161\manningCentre_DC2_21\oct12015.dwg

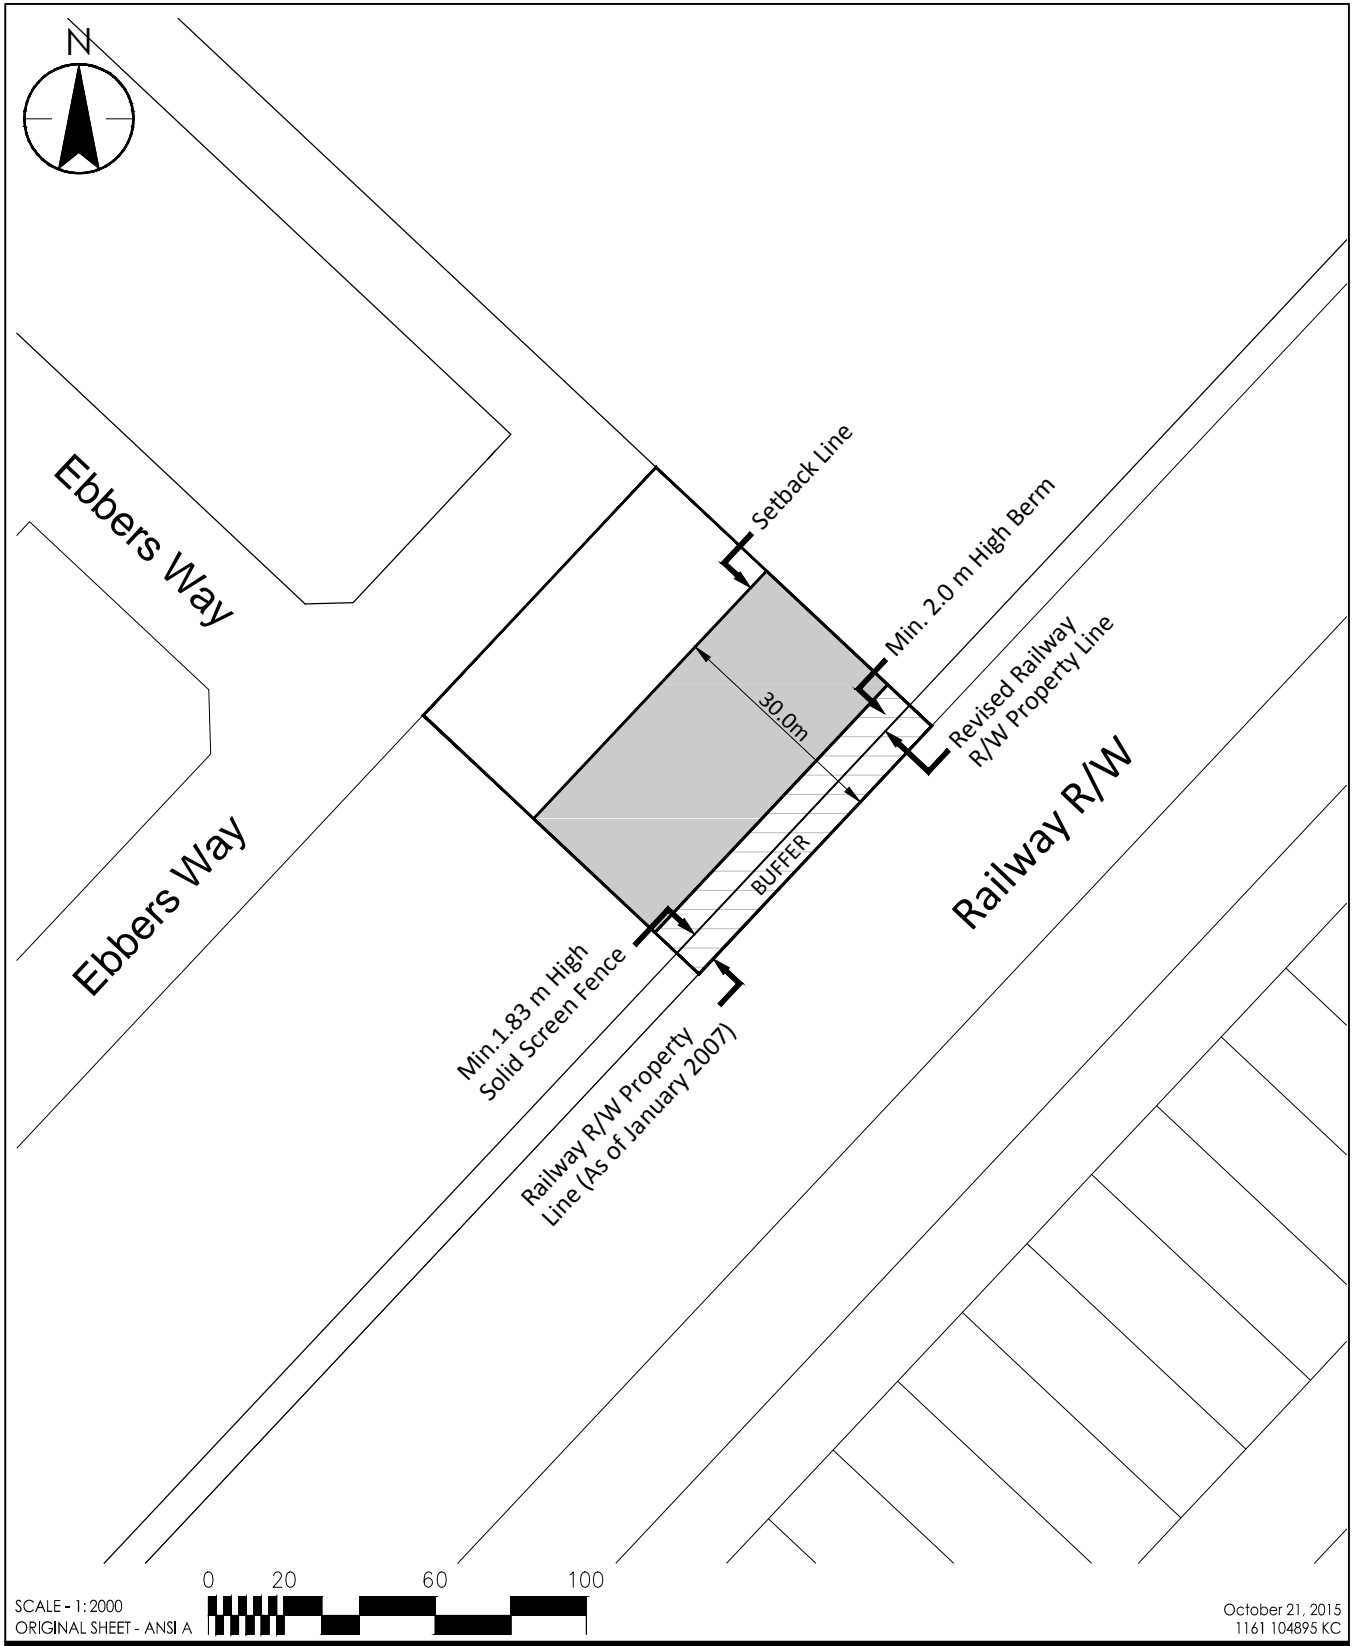

October 21, 2015
1161 104895 KC



10160-112 Street
 Edmonton, AB T5K 2L6
 www.stantec.com

Client/Project
 ALBARI HOLDINGS LTD.
 MANNING CENTRE
 REZONING

Figure No.
 Appendix II

Title
 RESIDENTIAL AREA