



BYLAW 0862

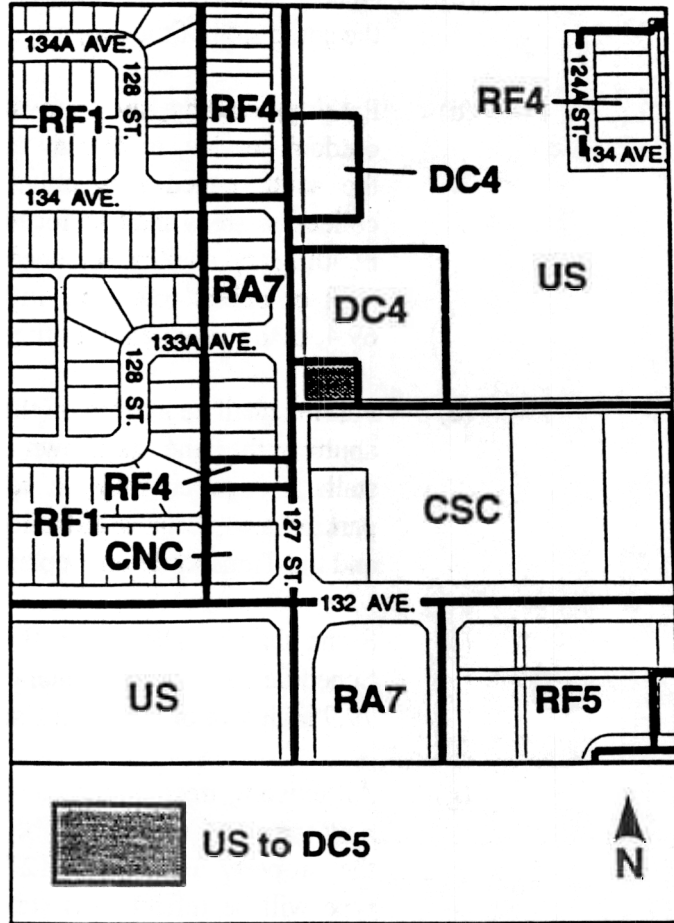

AP
LOT 3, BLOCK 10, PLAN 1886 NY

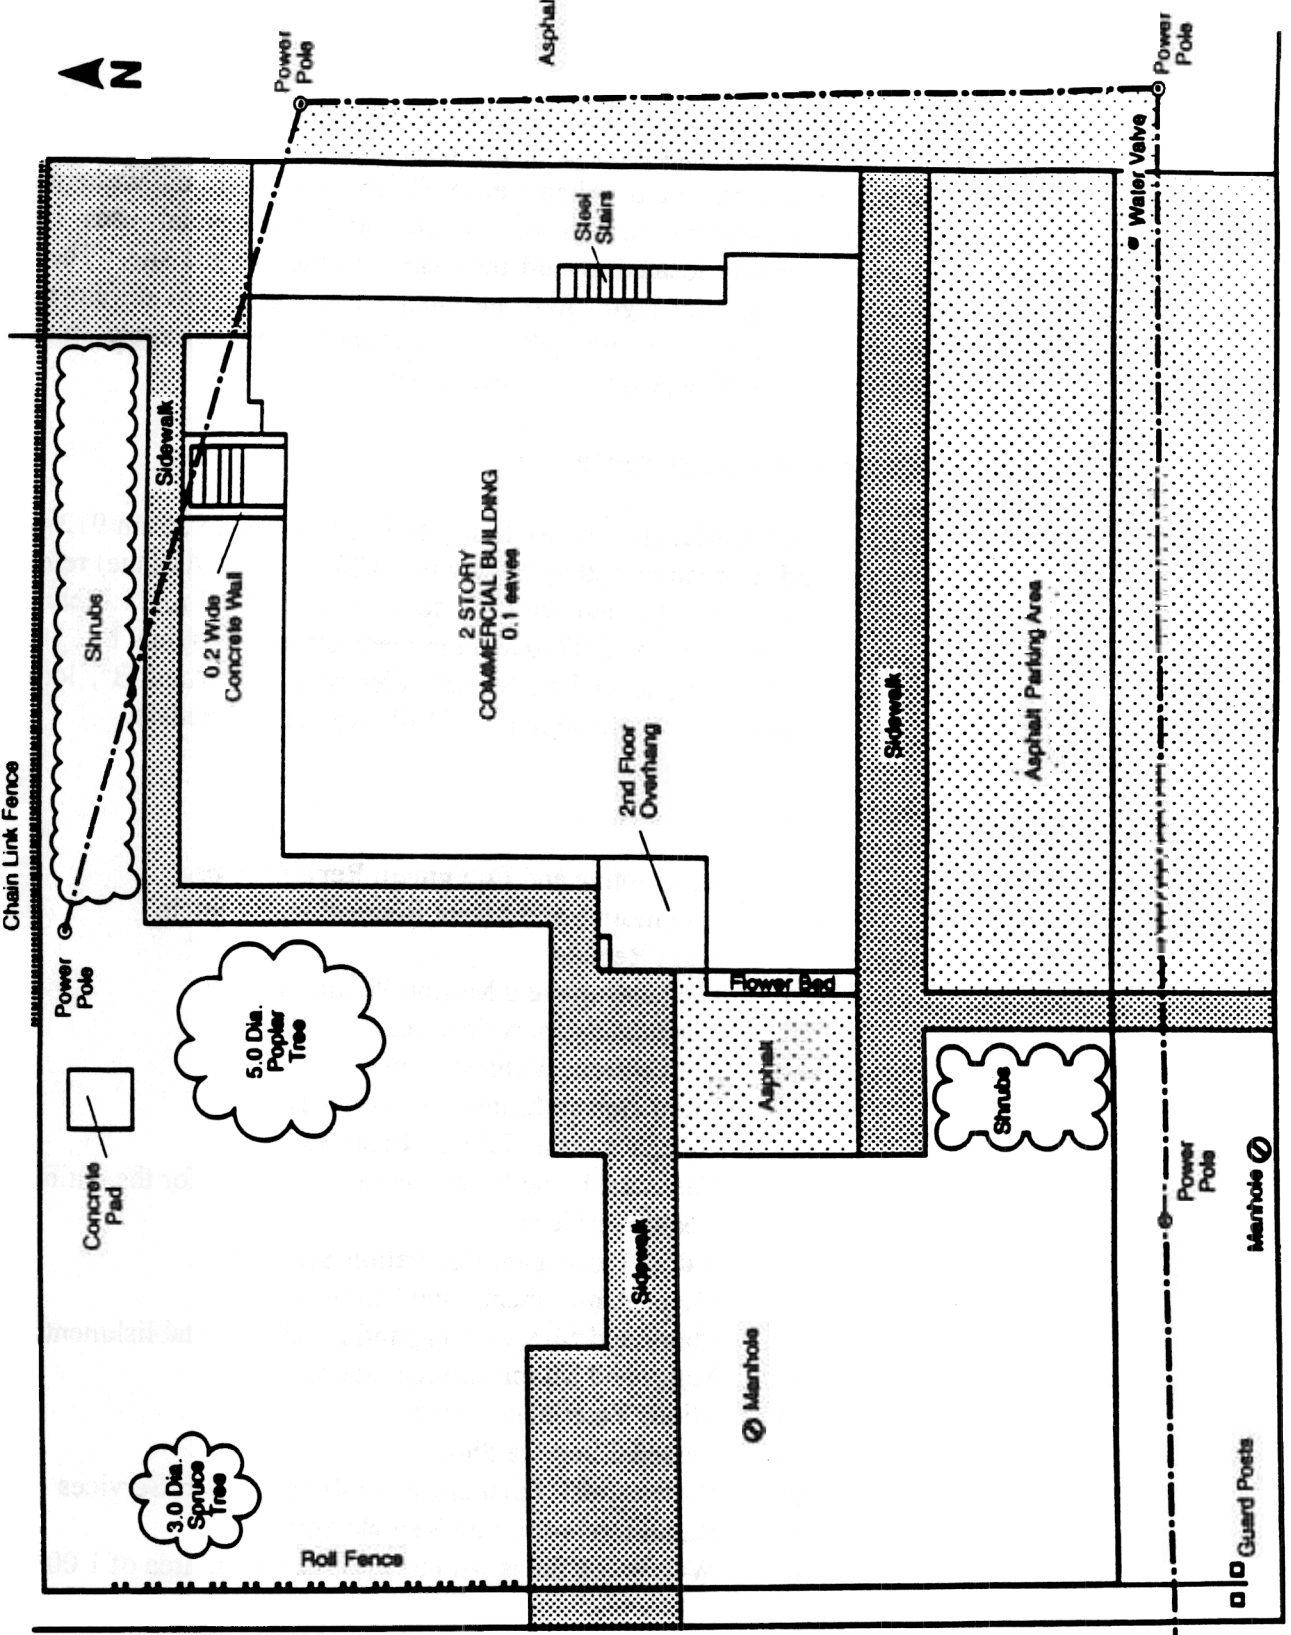

Power Pole

Asphalt Parking Area

Power Pole

Water Valve

Steel Stairs

Sidewalk

0.2 Wide Concrete Wall

2 STORY COMMERCIAL BUILDING
0.1 settee

2nd Floor Overhang

Sidewalk

Asphalt Parking Area

Asphalt

Chain Link Fence

Power Pole

Concrete Pad

5.0 Dia. Poplar Tree

3.0 Dia. Spruce Tree

Roll Fence

Asphalt

Shrubs

Sidewalk

Manhole

Power Pole

Manhole

Guard Posts

127 Street

132 Avenue Block South