


Appendix 1 - Site Plan

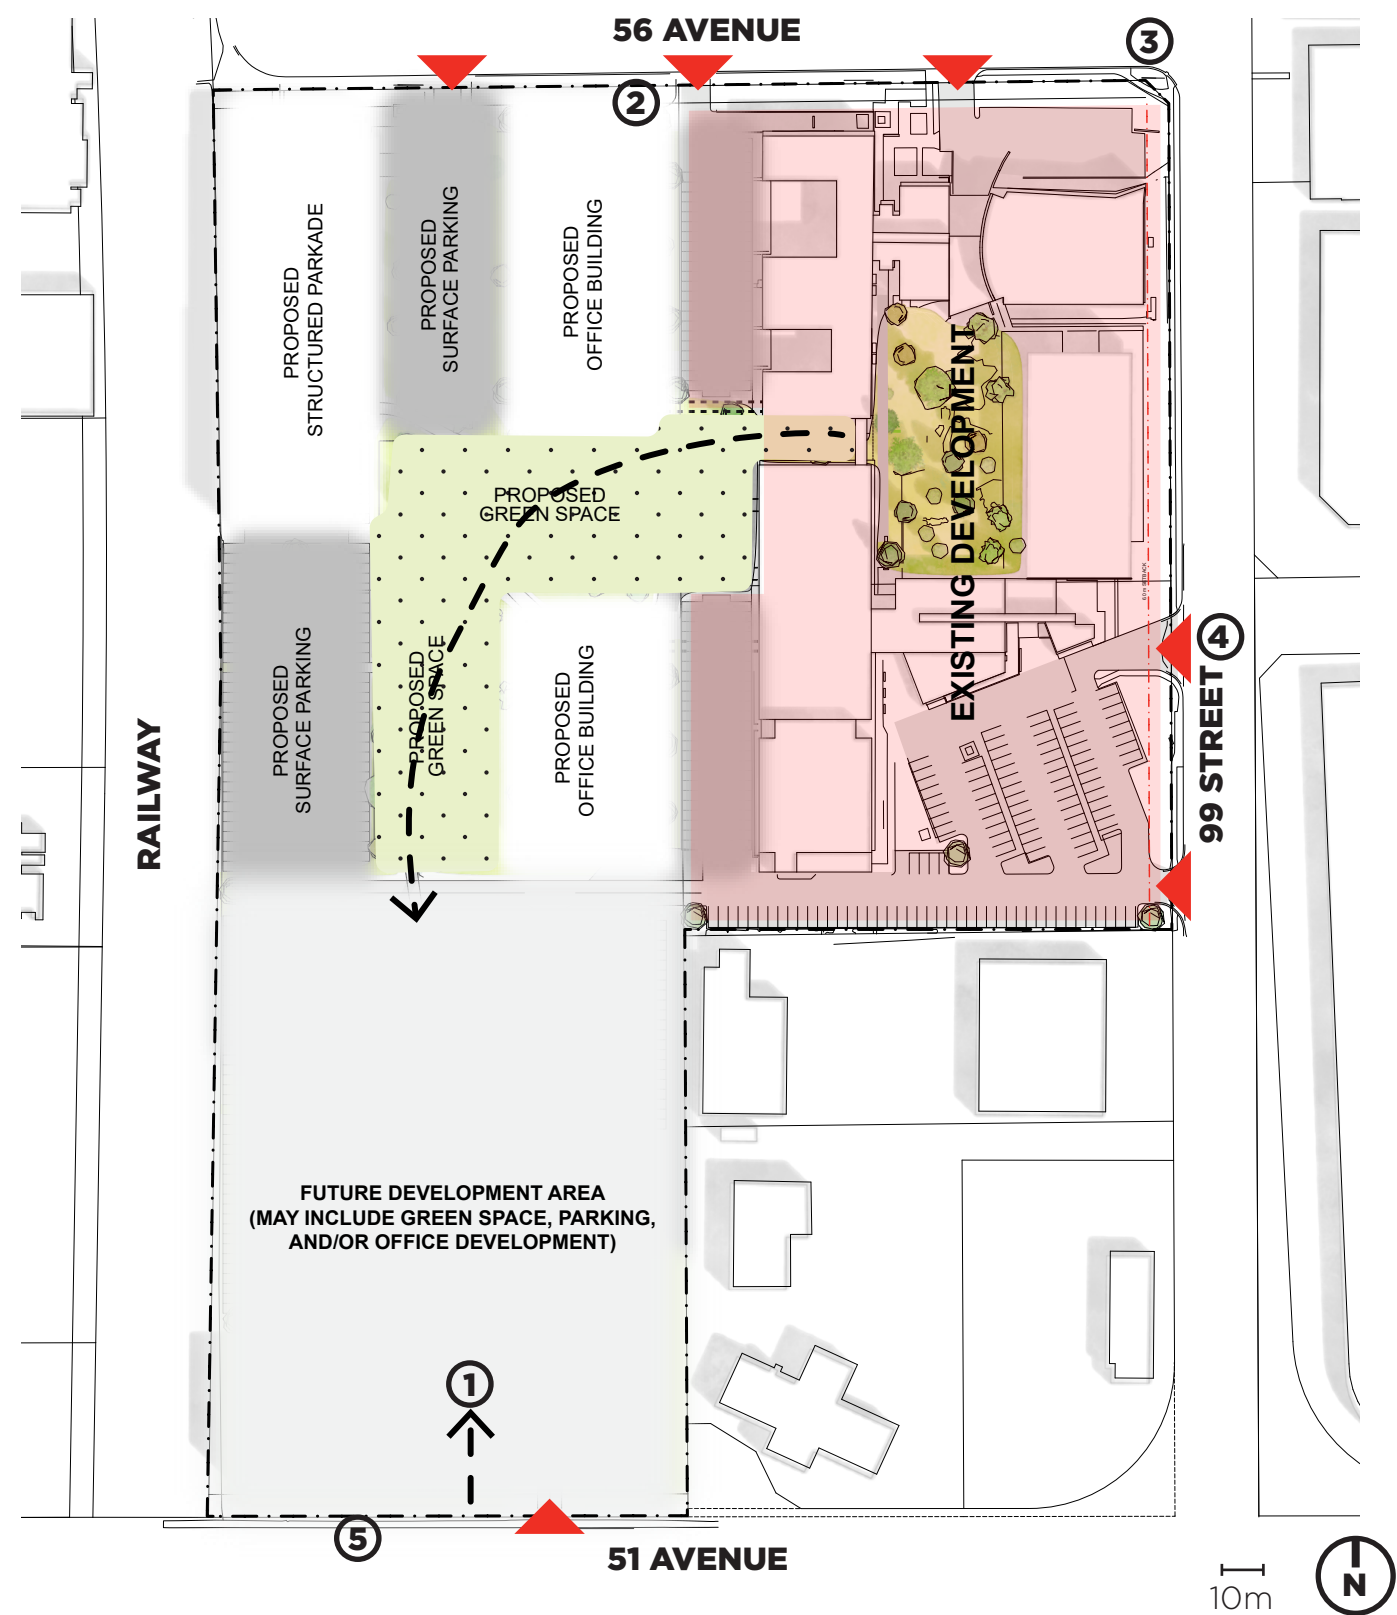

LEGEND

- Circulation through green space
- Approximate locations of site accesses
- Property Line

ON SITE + OFF SITE IMPROVEMENTS

- 1 Pathway from 51 Avenue NW to connect to the on-site pathway network
- 2 Sidewalk along the south side of 56 Avenue NW from the cul-de-sac to the existing terminus west of 99 Street
- 3 Signalization of the intersection of 99 Street NW and 56 Avenue NW
- 4 Pedestrian half-signal on the south leg of the intersection of 99 Street NW and 54 Avenue NW
- 5 Easement or utility right of way along the south side of the property along 51 Avenue NW