


89 STREET


SITE

WHYTE AV

APPENDIX I

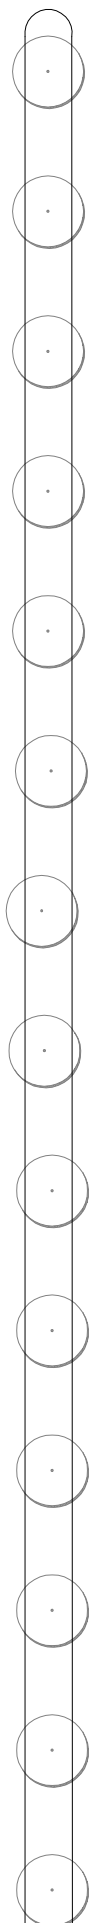

EXISTING SERVICE ROAD

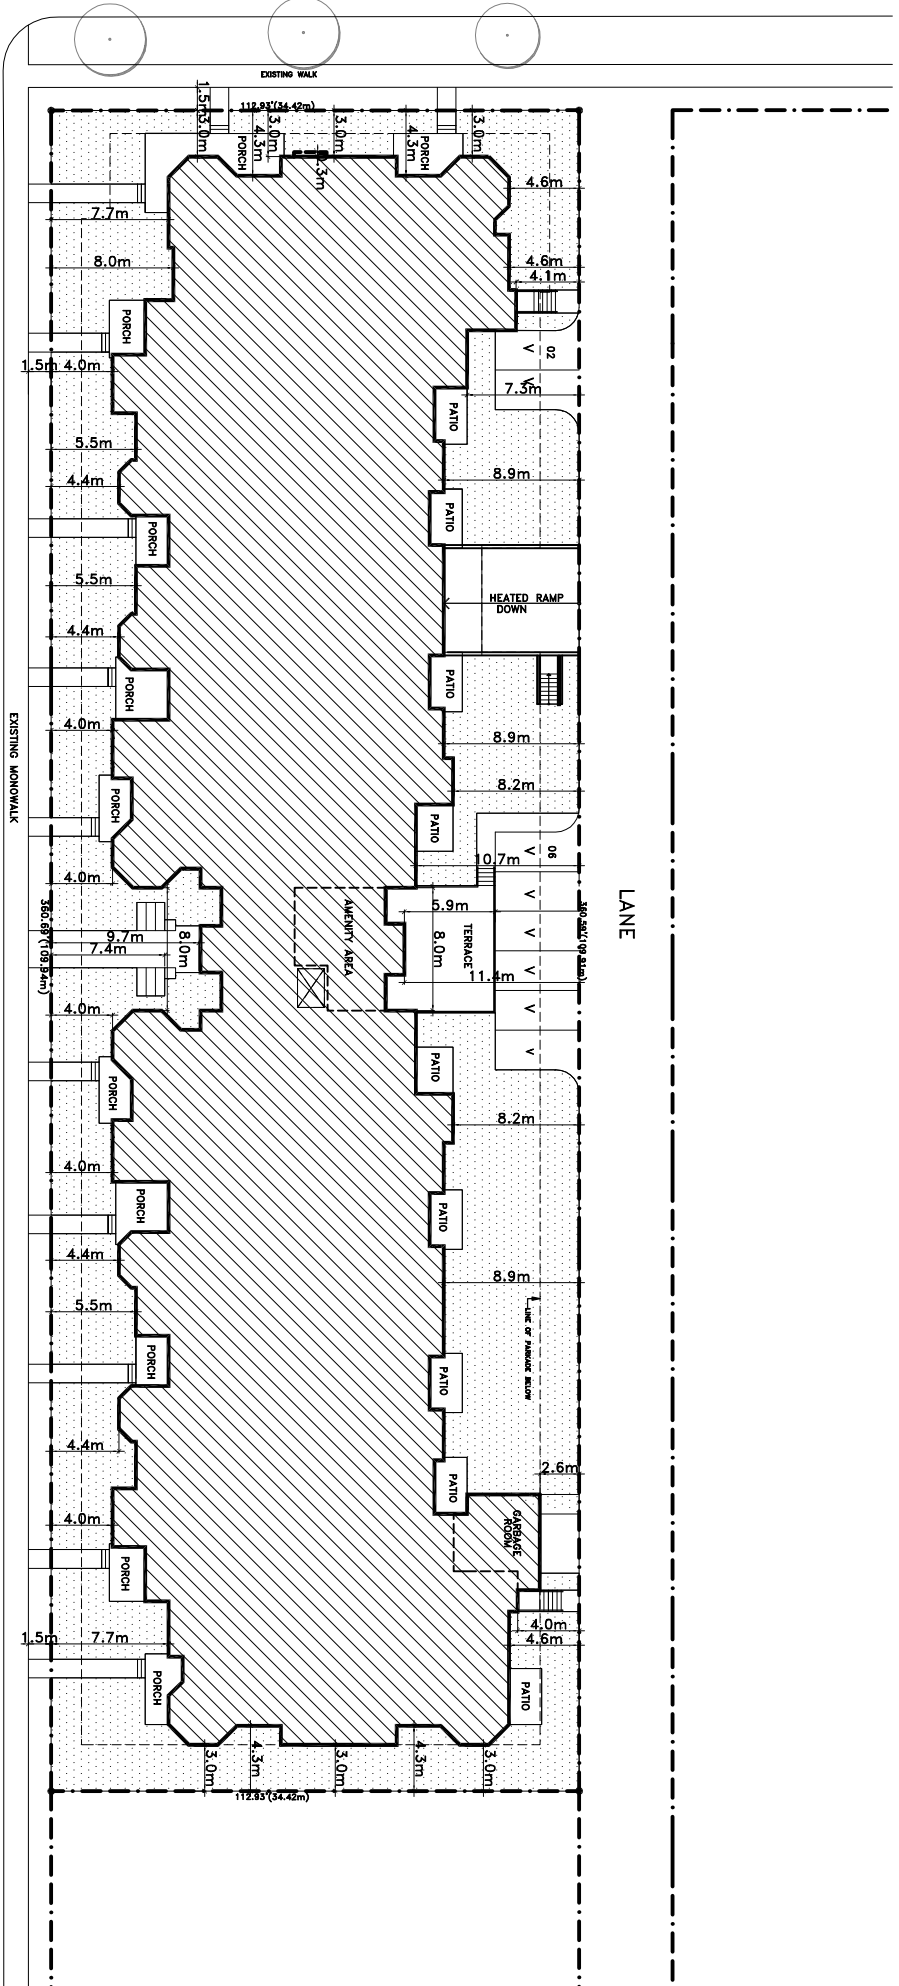

LANE

- LEGEND
- LANDSCAPE AREA
 - BUILDING AREA
 - HARD SURFACE