


BETHESDA CHURCH EAST ELEVATION DC2.1

BETHESDA CHURCH

14788 - 156 Street
Lot C, Block 4, Plan 2904NY

BKA Project number 2727
Date 05/12/09

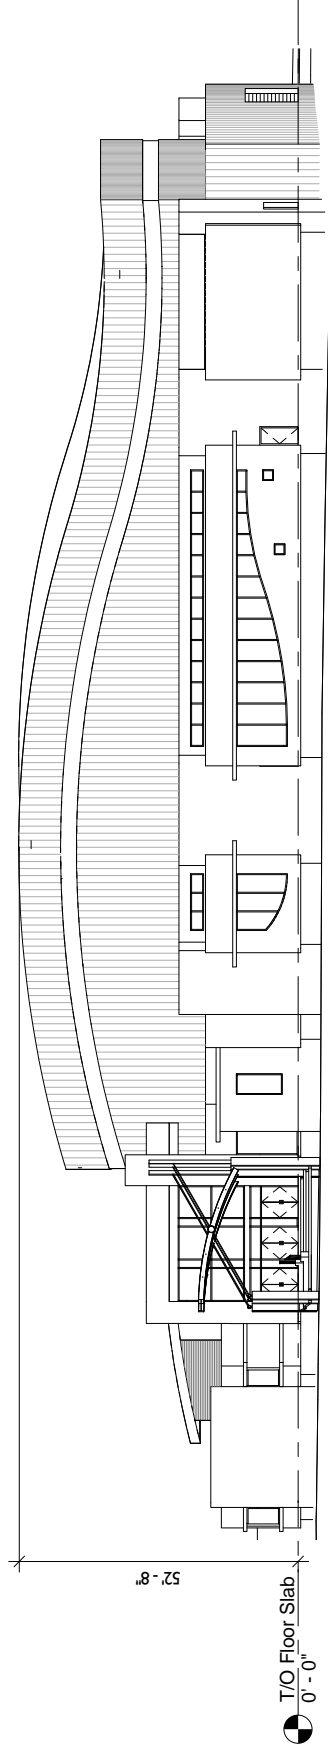


BETHESDA CHURCH

WEST ELEVATION DC2.2

14788 - 156 Street
Lot C, Block 4, Plan 2904NY

BKA Project number 2727
Date 05/12/09

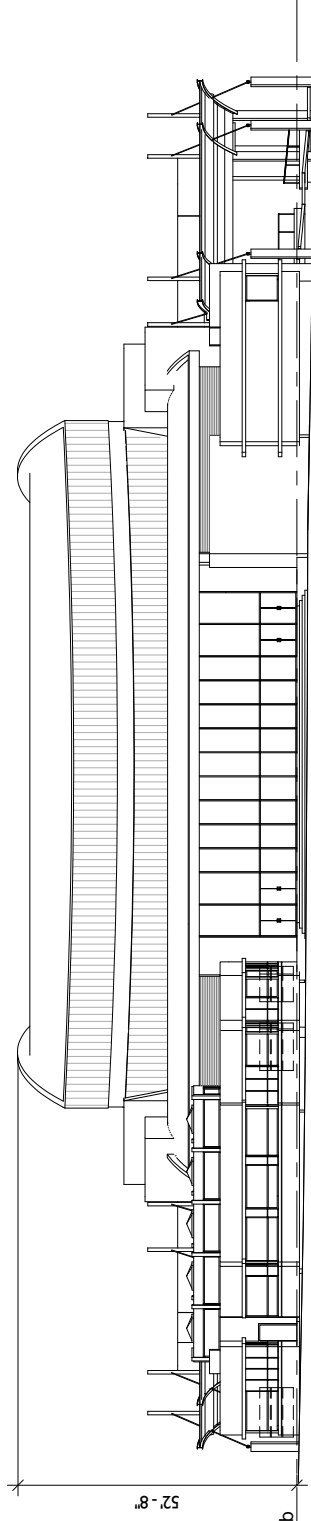


T/O Floor Slab
0' - 0"

BETHESDA CHURCH

NORTHELEVATION DC2.3

14788 - 156 Street
Lot C, Block 4, Plan 2904NY

BKA Project number 2727
Date 05/12/09

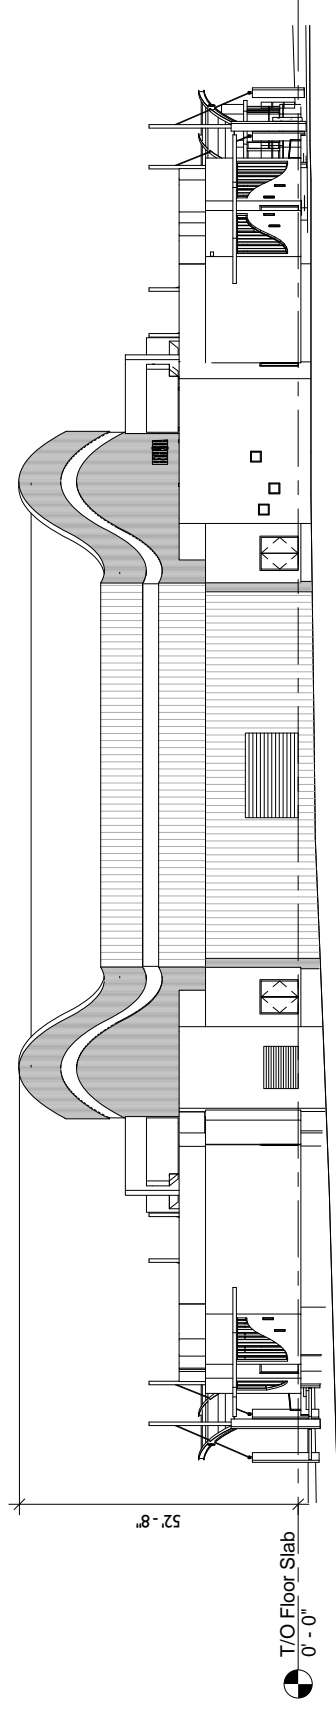

BETHESDA CHURCH

SOUTH ELEVATION DC2.4

14788 - 156 Street
Lot C, Block 4, Plan 2904NY

BKA Project number 2727
Date 05/12/09