



CHARTER BYLAW 19593

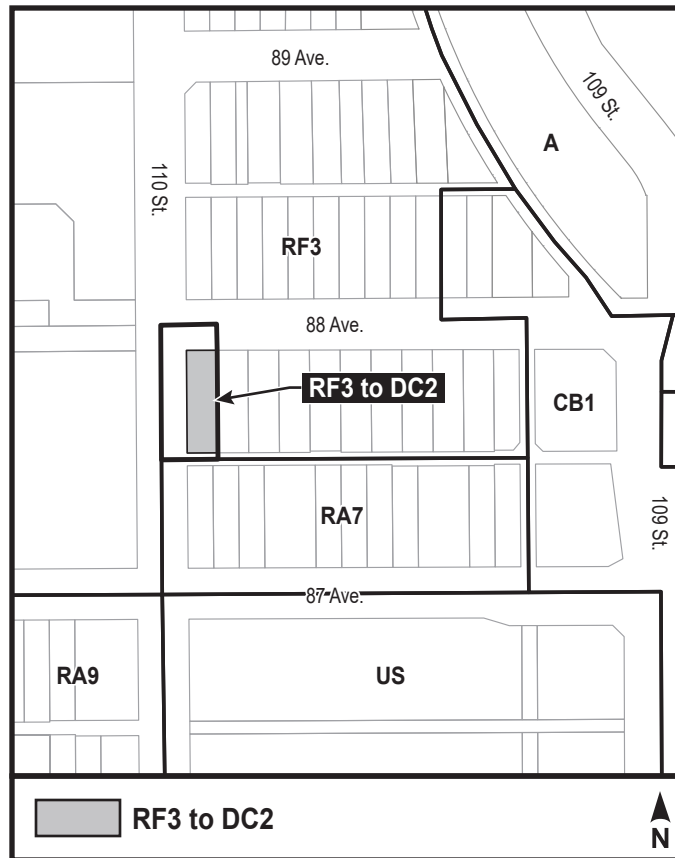


88 AVE.

110ST.

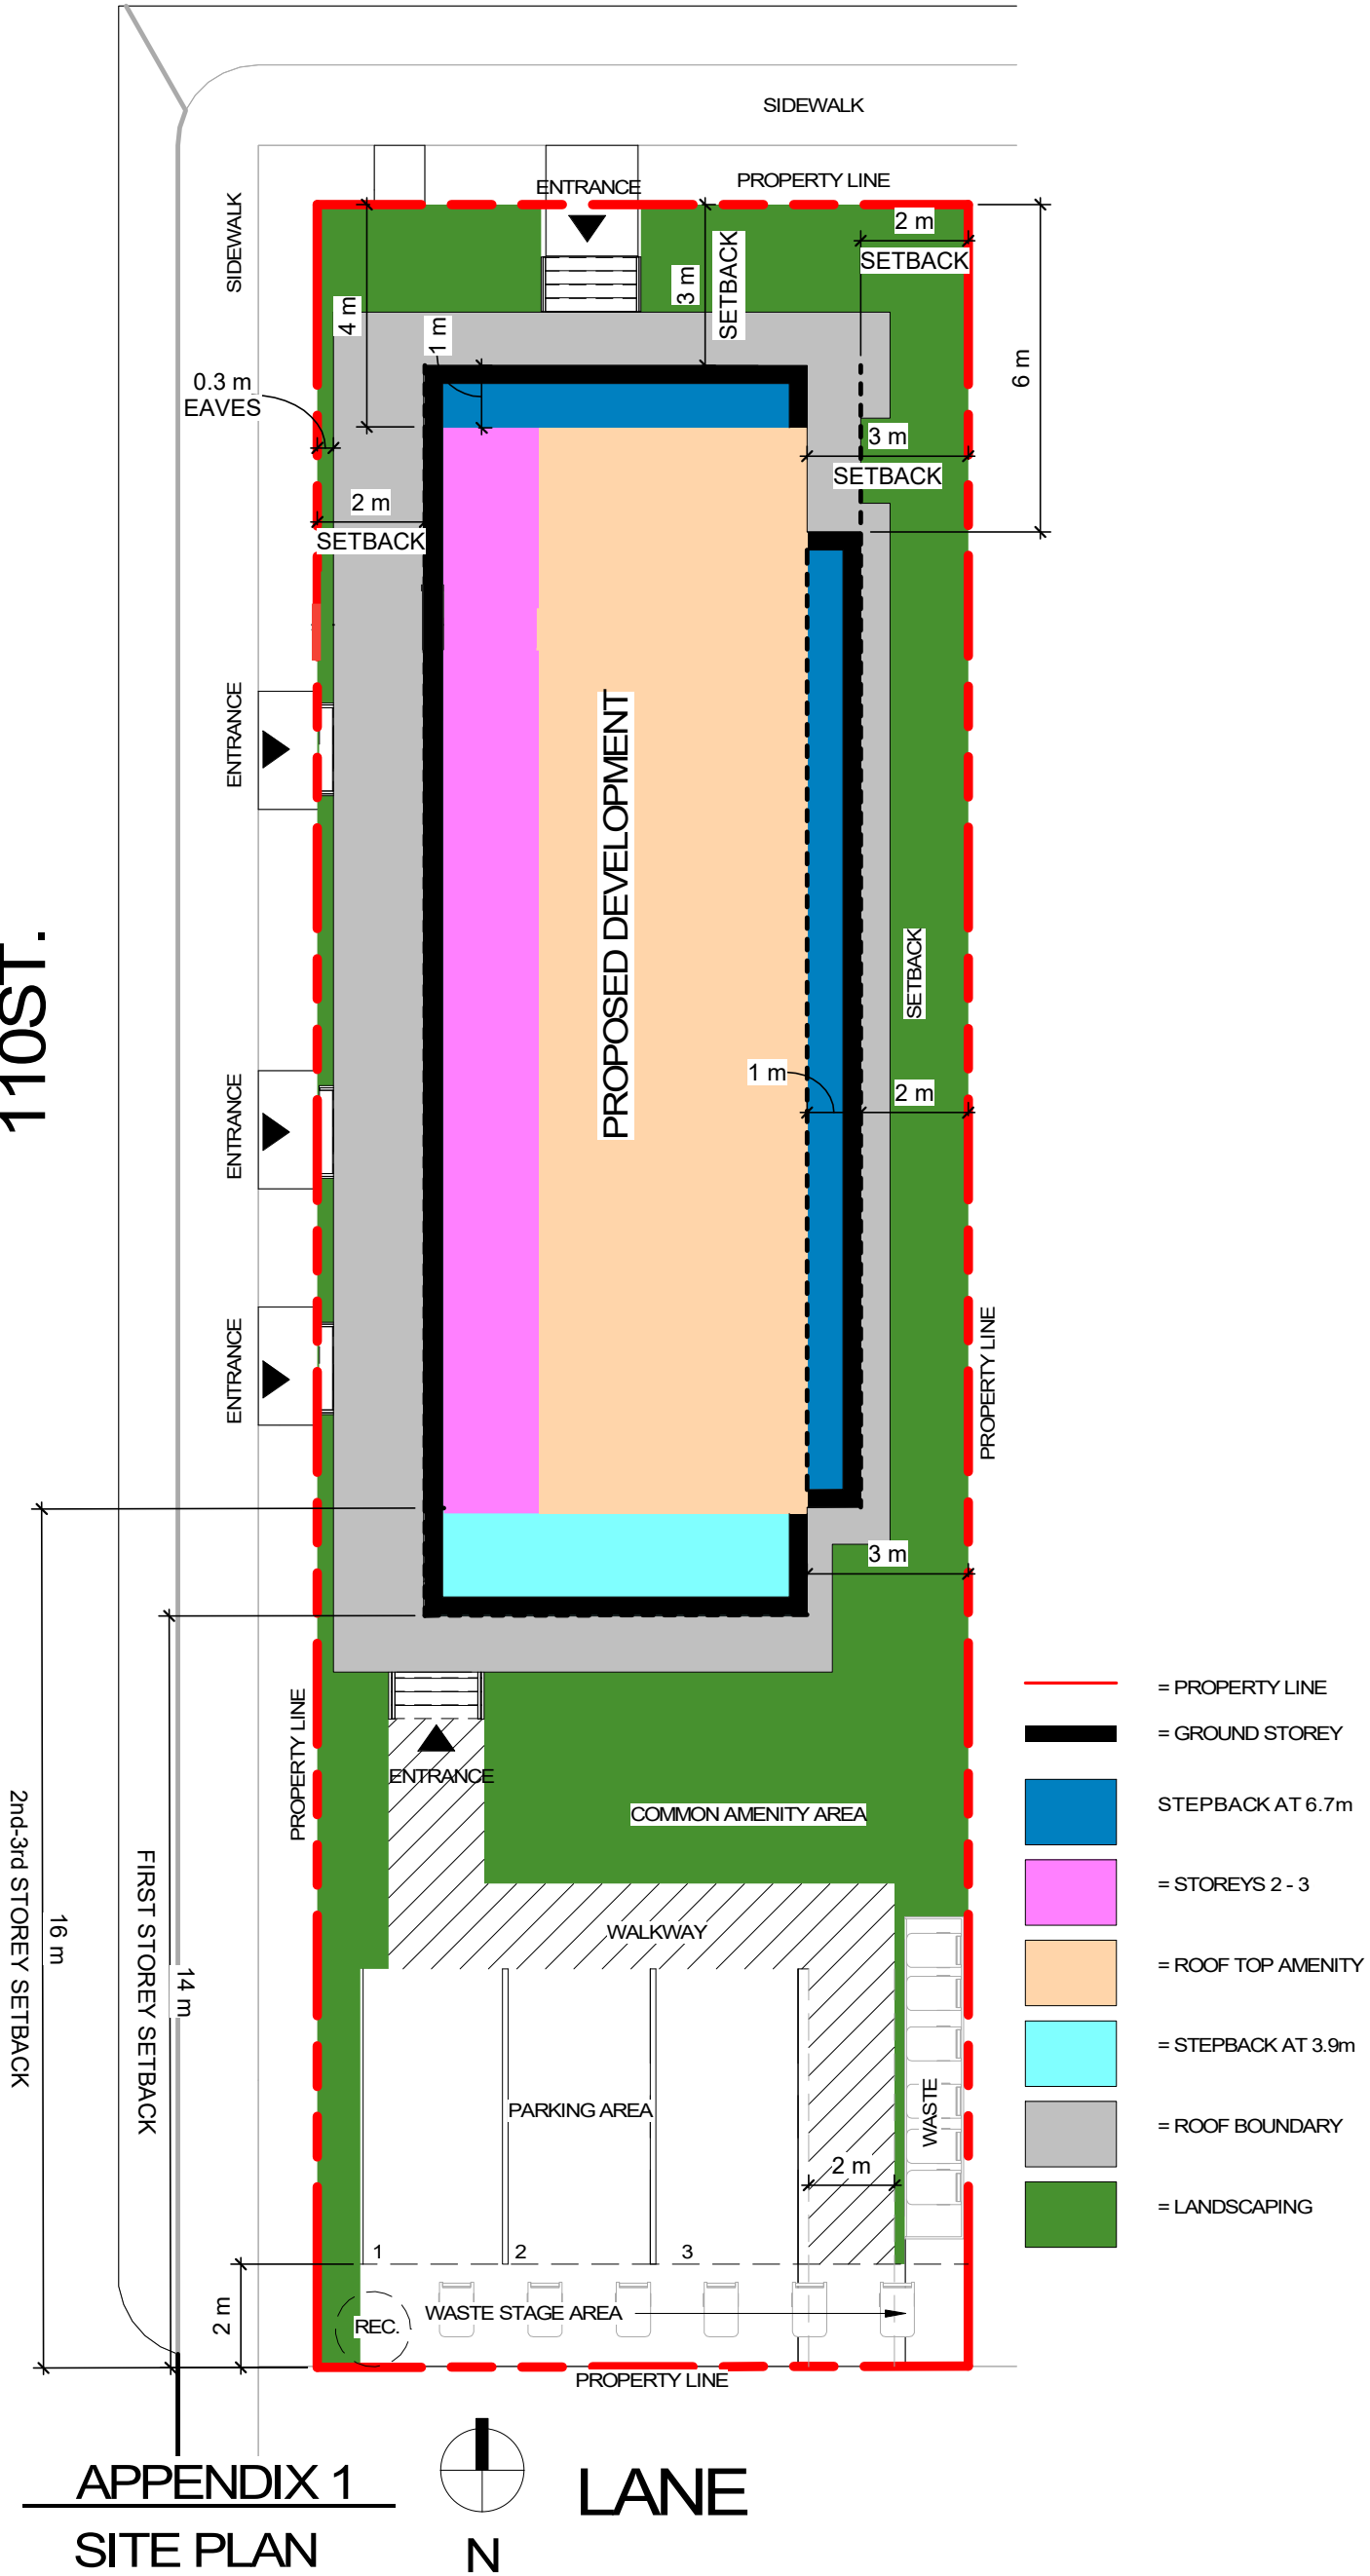


- = PROPERTY LINE
- = GROUND STOREY
- = STEPBACK AT 6.7m
- = STOREYS 2 - 3
- = ROOF TOP AMENITY
- = STEPBACK AT 3.9m
- = ROOF BOUNDARY
- = LANDSCAPING


APPENDIX 1
SITE PLAN

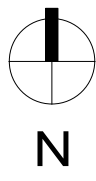


LANE

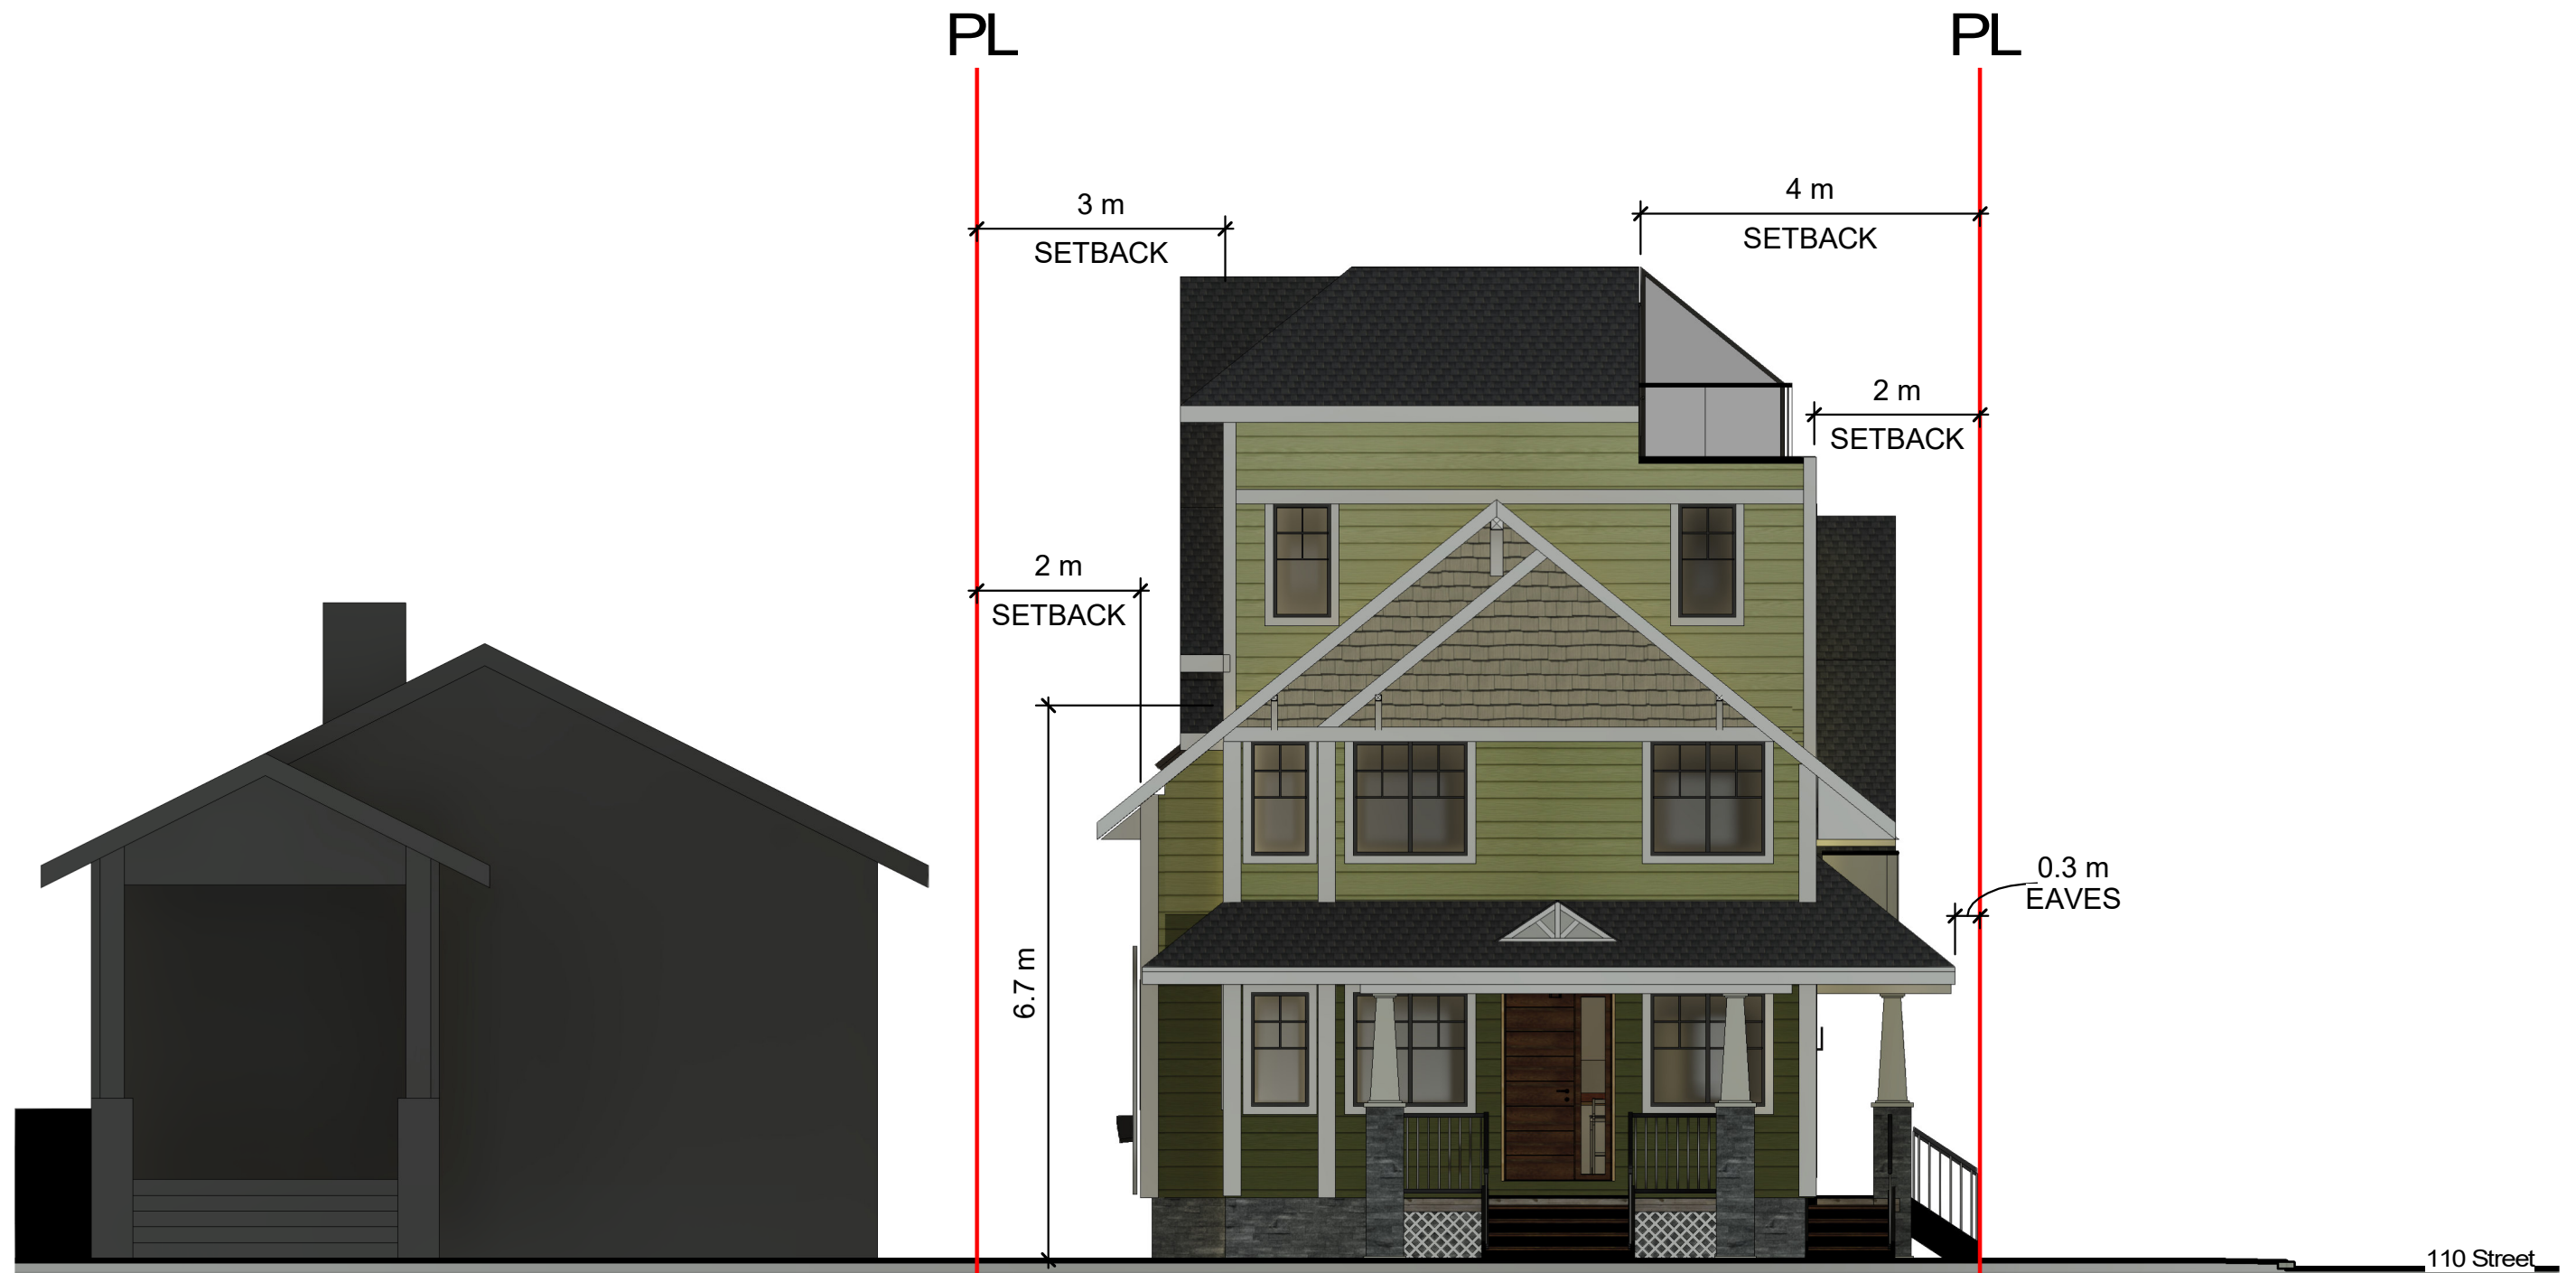

APPENDIX 2a
NORTH ELEVATION

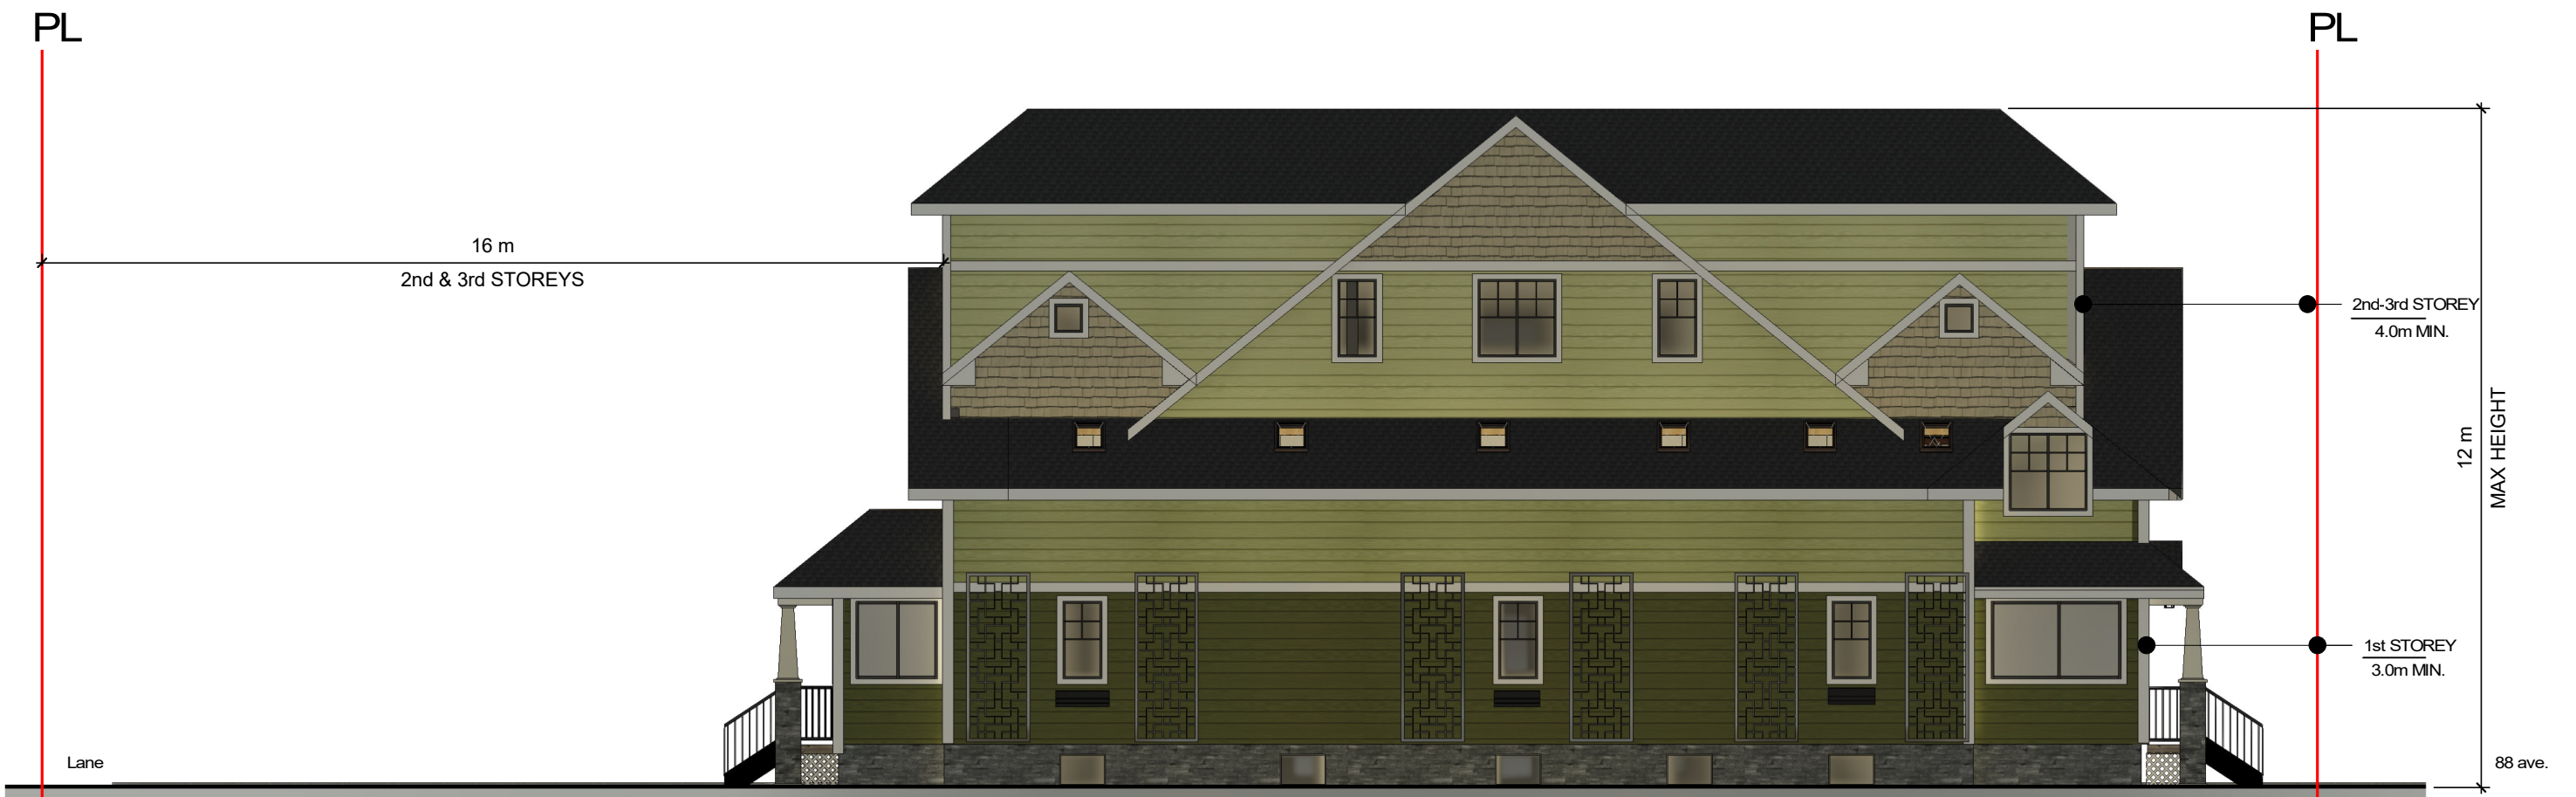

APPENDIX 2b
EAST ELEVATION

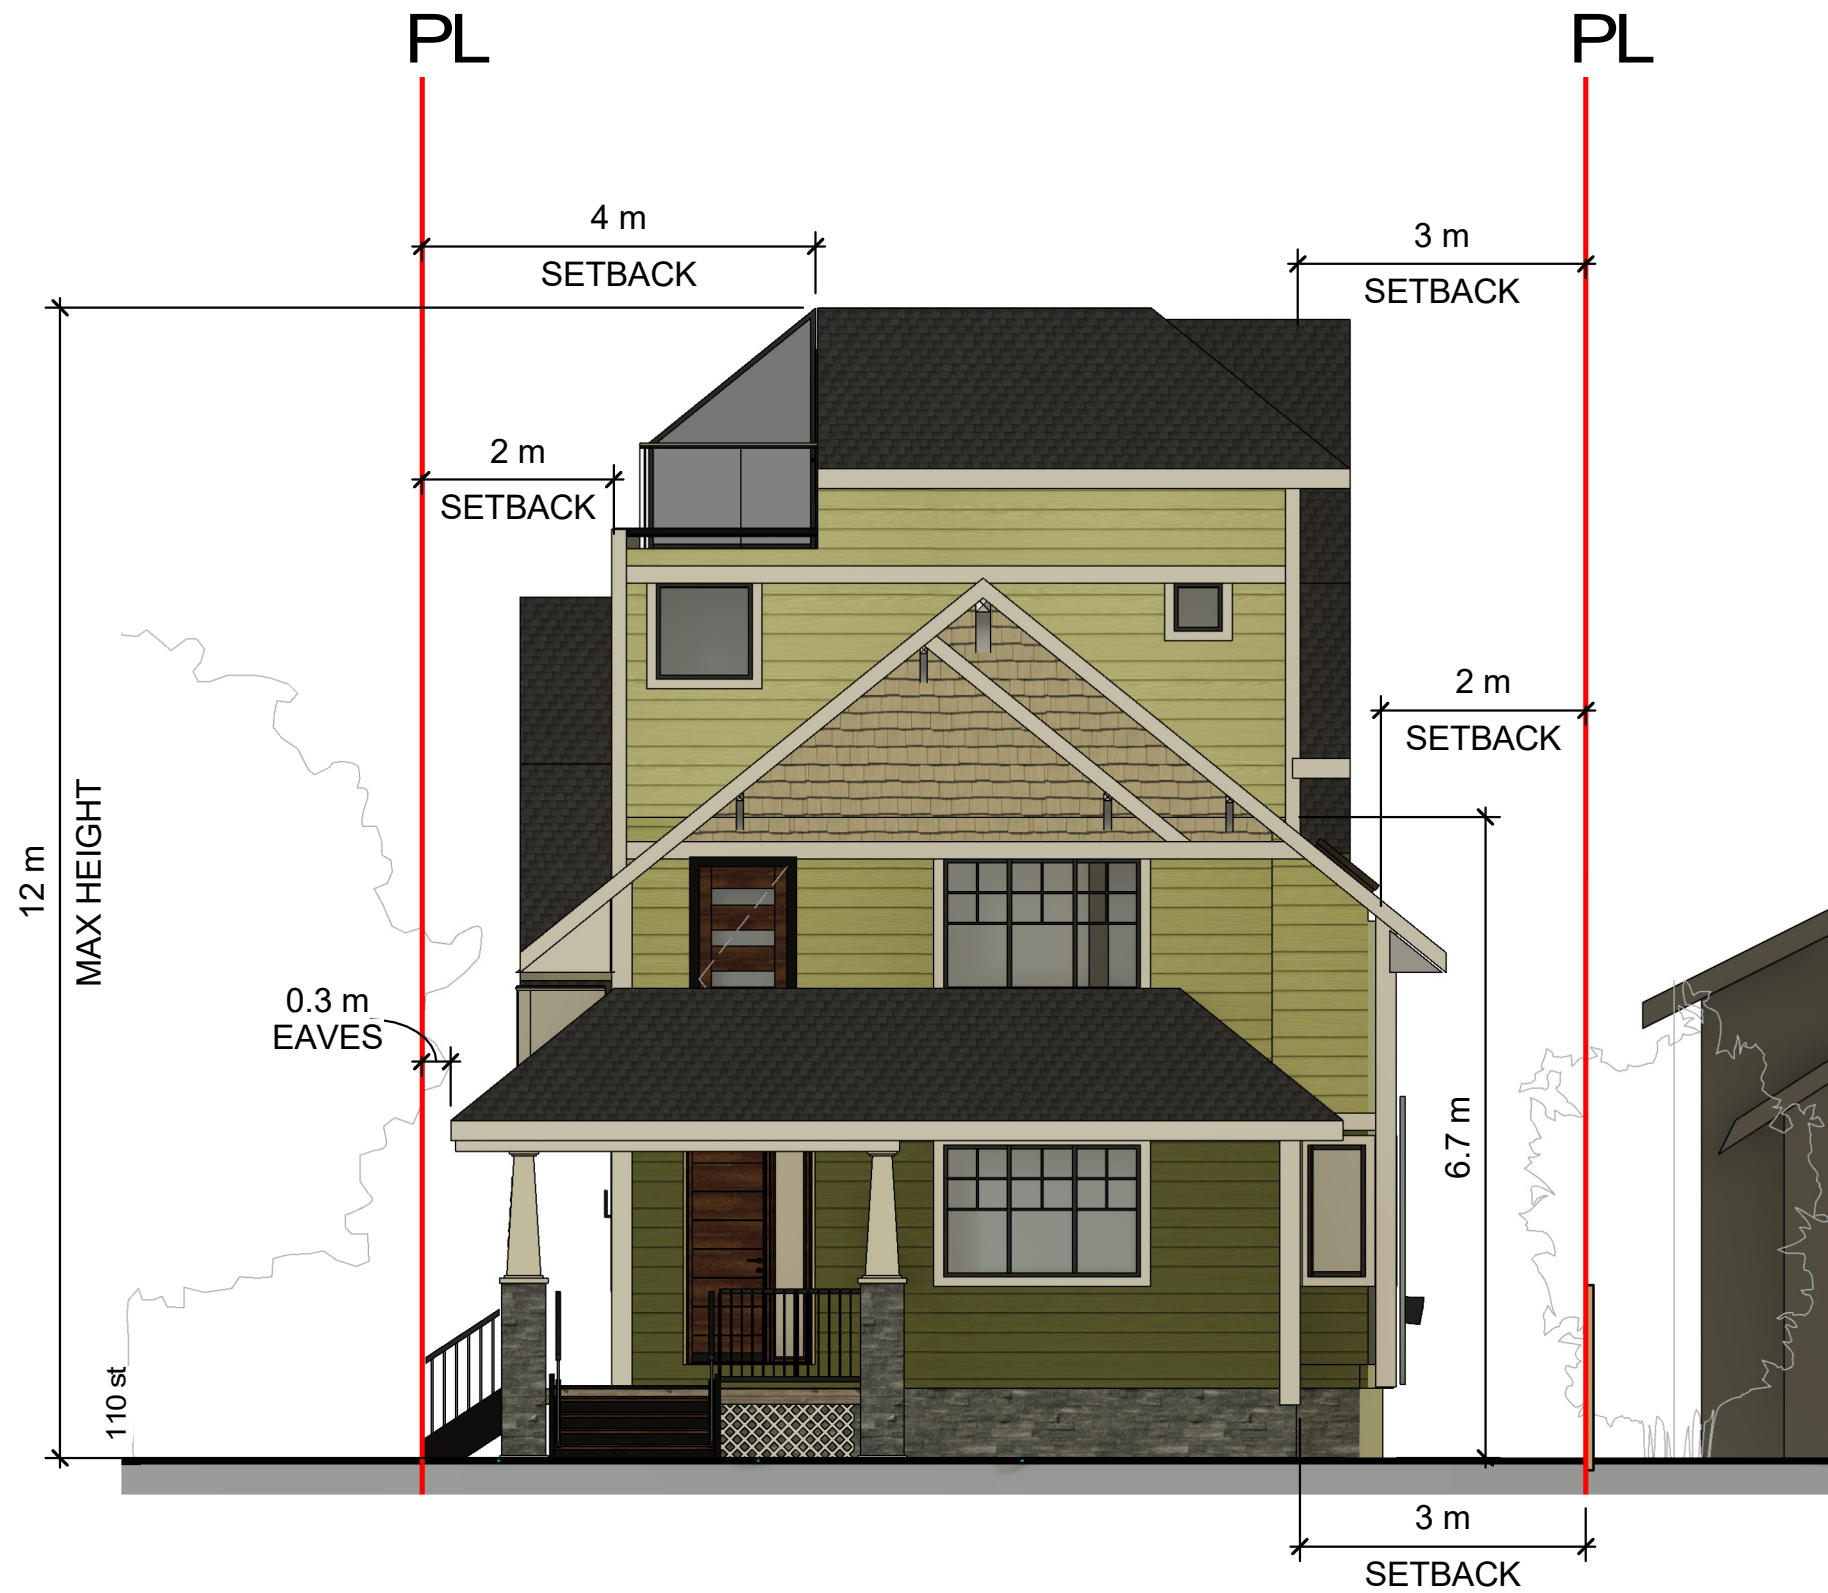

APPENDIX 2c
 SOUTH ELEVATION



APPENDIX 2d
 WEST ELEVATION