


Appendix I –Site Plan for Non-Residential and non-Residential-Related Uses

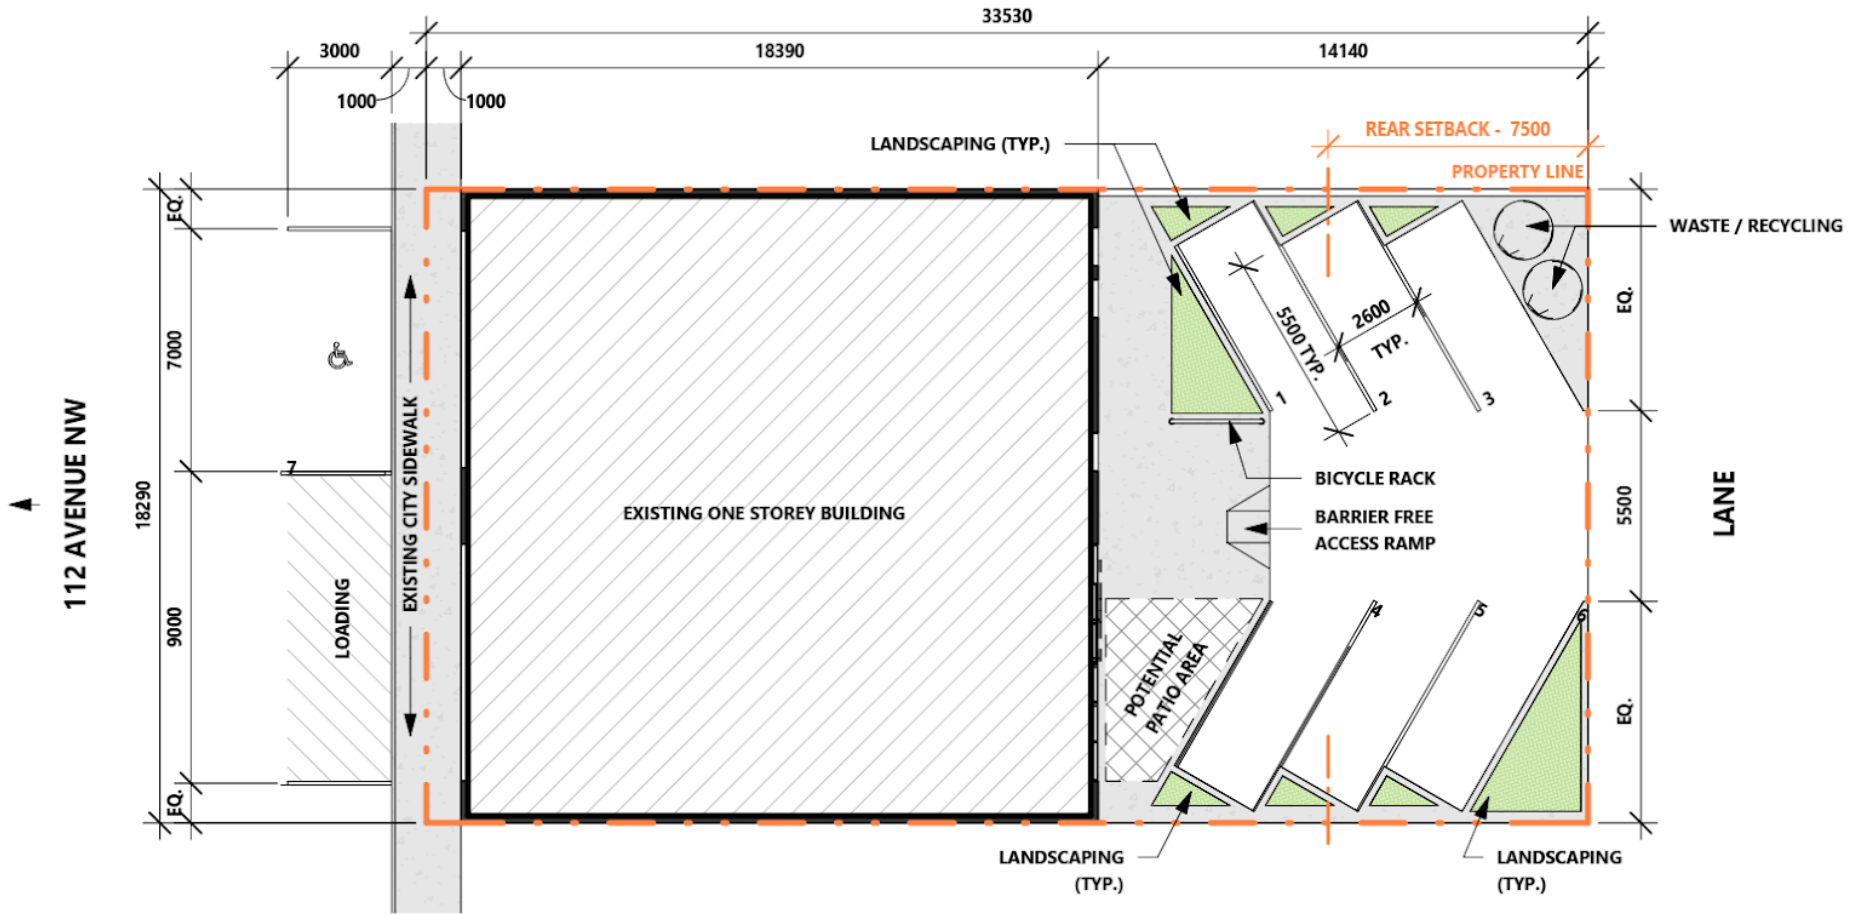

1 Site Plan
A101 1 : 200

2020-03-19