

135 AVENUE


62 STREET

134 AVENUE

63 STREET

64 STREET

65 STREET

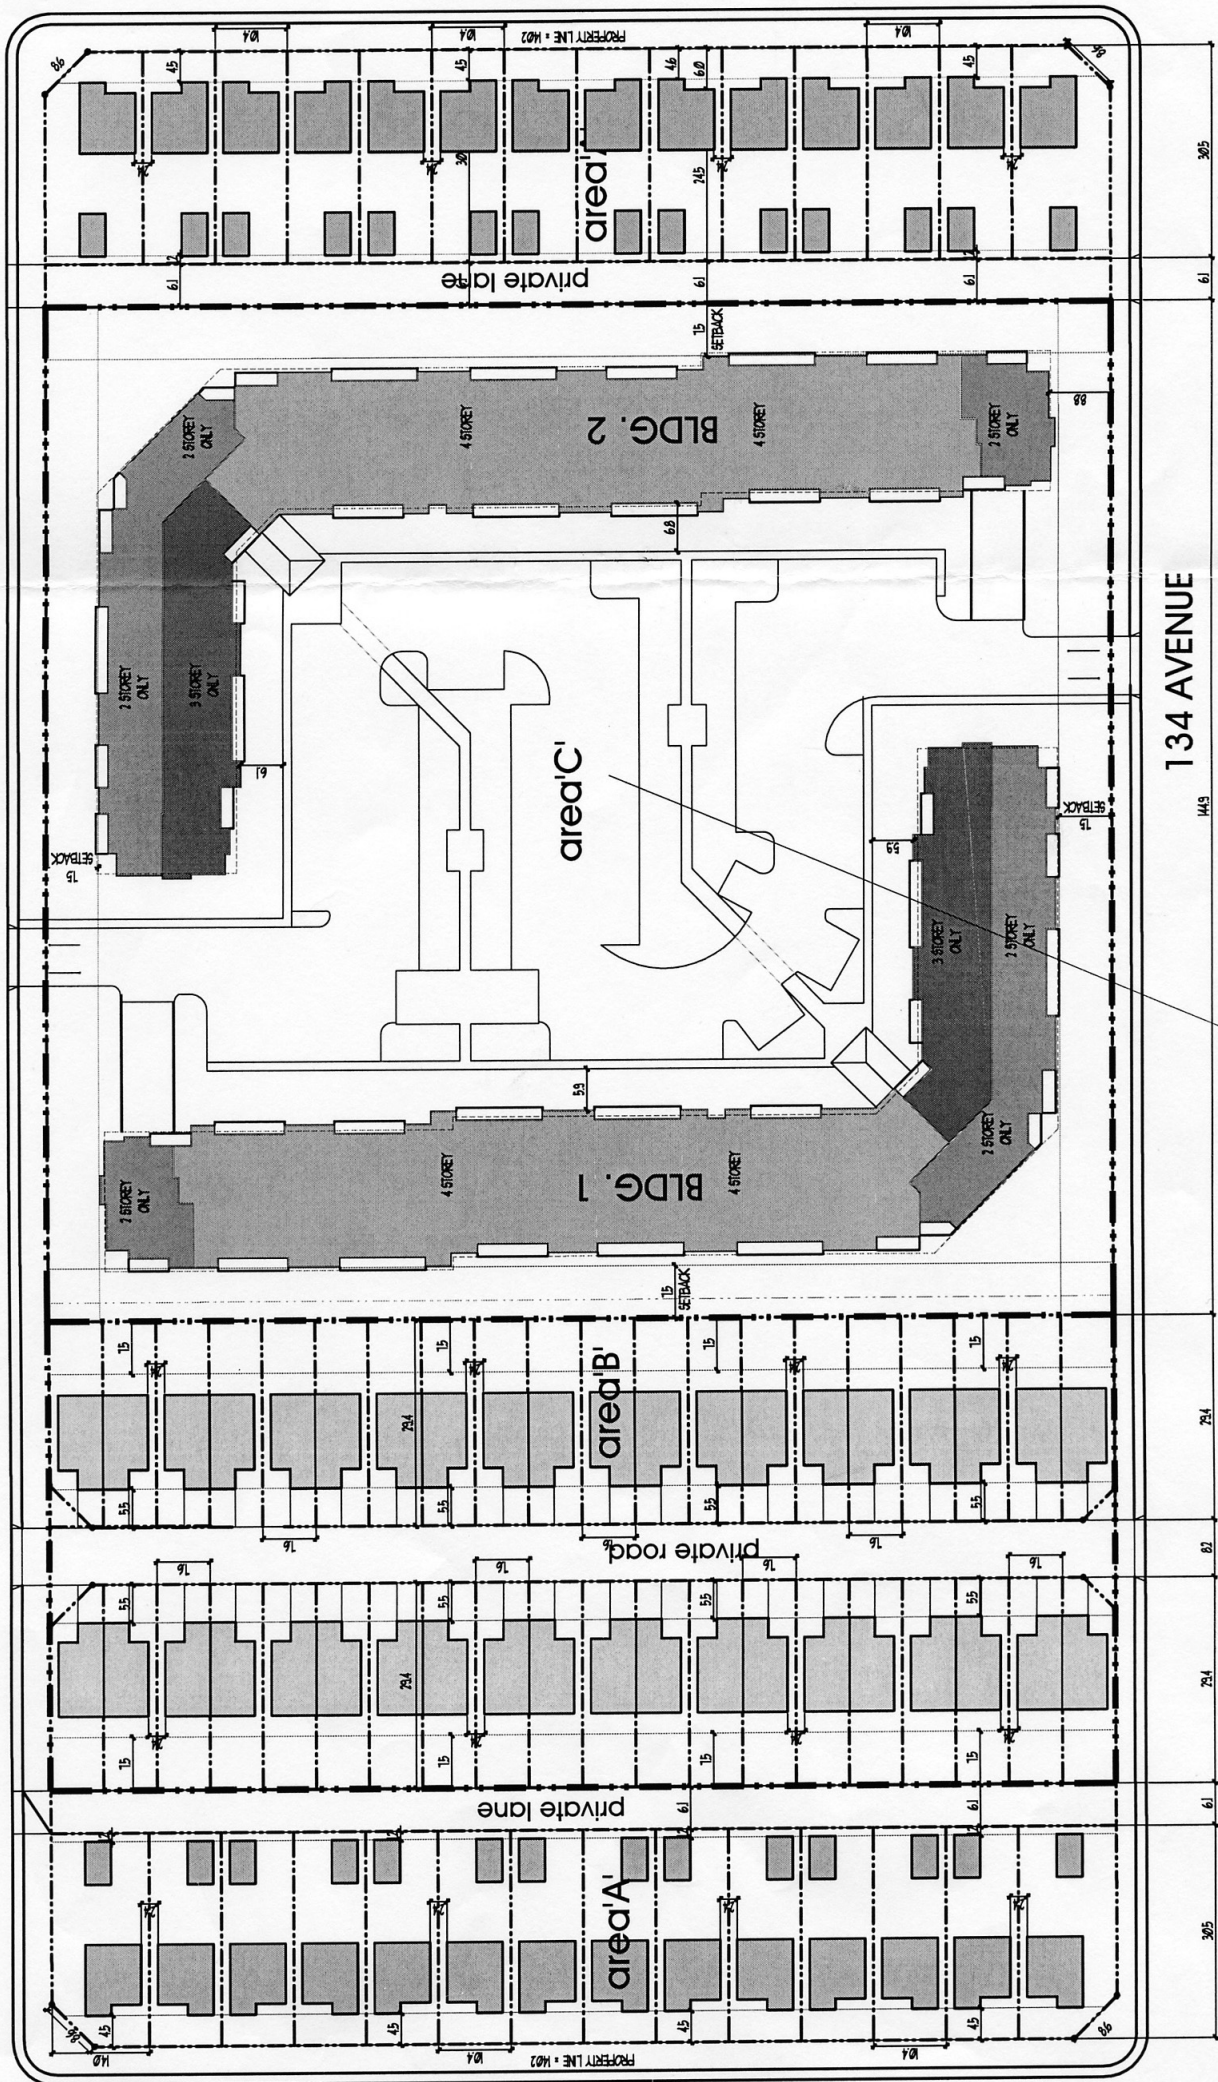

PARKING LAYOUT FOR ILLUSTRATION PURPOSES ONLY AND IS SUBJECT TO CHANGES AND SHALL BE AS SPECIFIED IN SECTION 54 OF THE ZONING BYLAW

PROPERTIES OF BELVEDERE