

PARKING LAYOUT FOR ILLUSTRATION PURPOSES ONLY AND IS SUBJECT TO CHANGES. PARKING SHALL BE SINGLE ROW AND ACCESS FROM PRIVATE LANE. PARKING SEPARATED EVERY 10 STALLS WITH LANDSCAPED ISLANDS (1.3M IN WIDTH AND 5.5M IN LENGTH).

PARKING LAYOUT FOR ILLUSTRATION PURPOSES ONLY AND IS SUBJECT TO CHANGES AND SHALL BE AS SPECIFIED IN SECTION 54 OF THE ZONING BYLAW

135 AVENUE


134 AVENUE

62 STREET

63 STREET

64 STREET

65 STREET

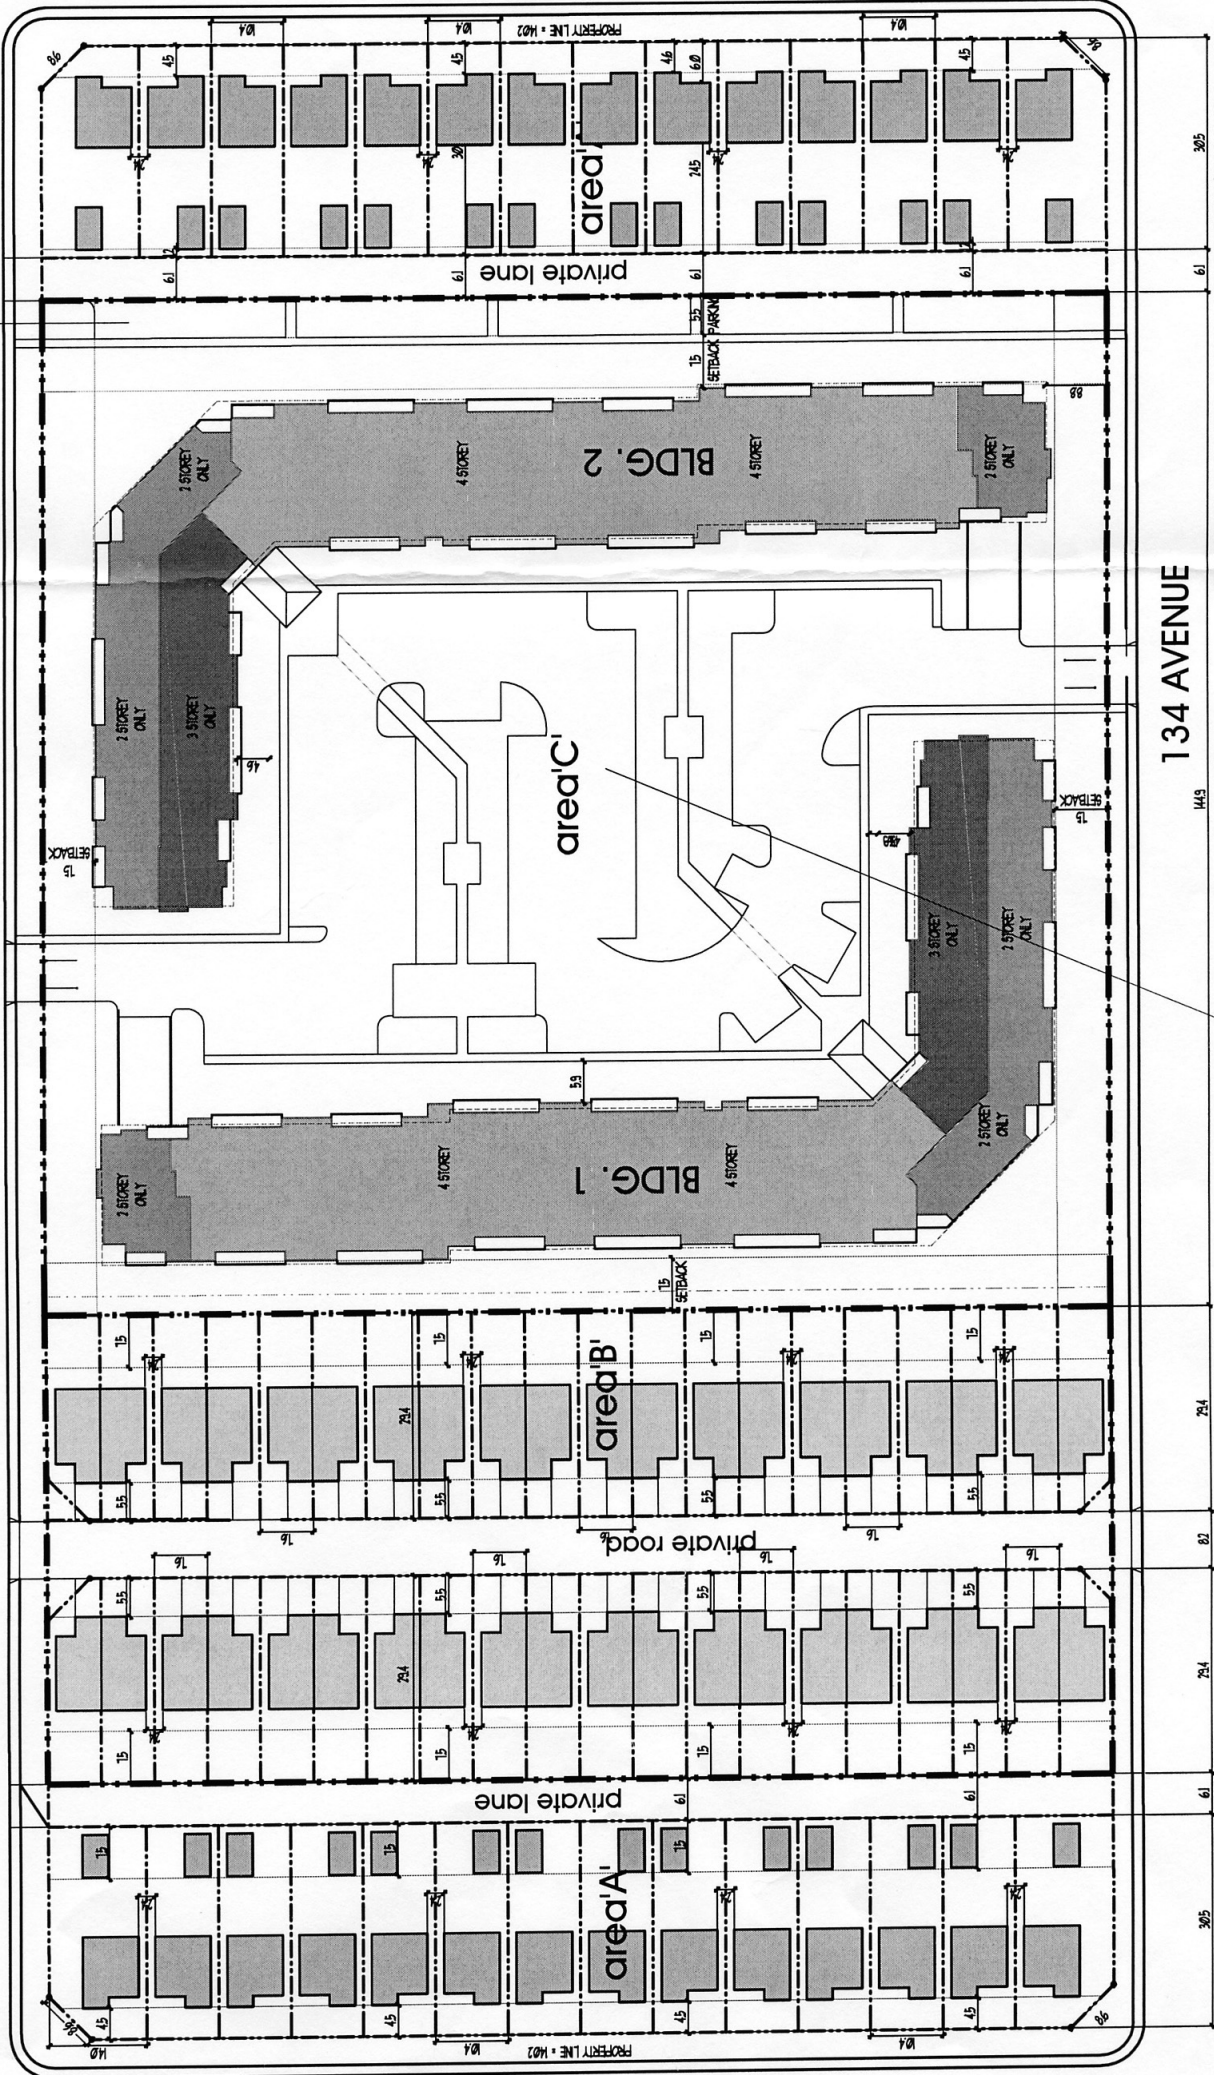

PROPERTIES OF BELVEDERE