


116 STREET

112 AVENUE

LANE

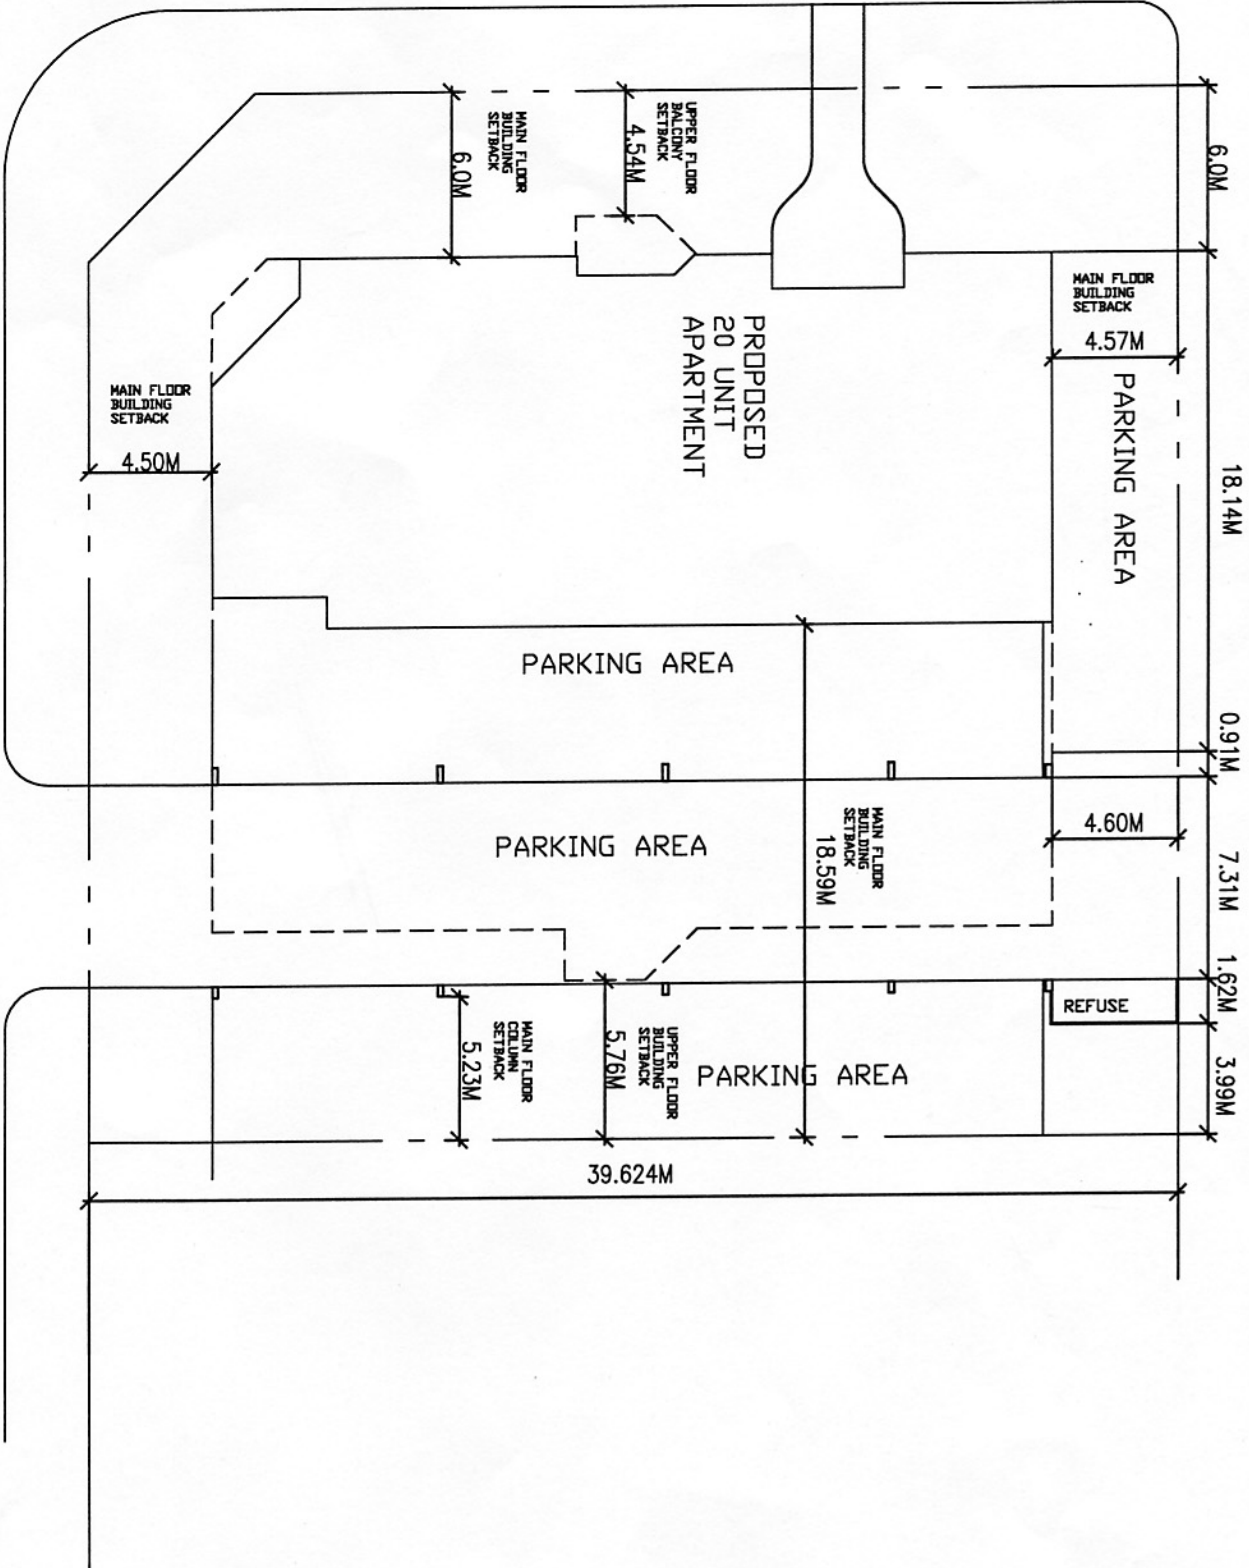

NORTH

SITE PLAN