


NORTH ELEVATION

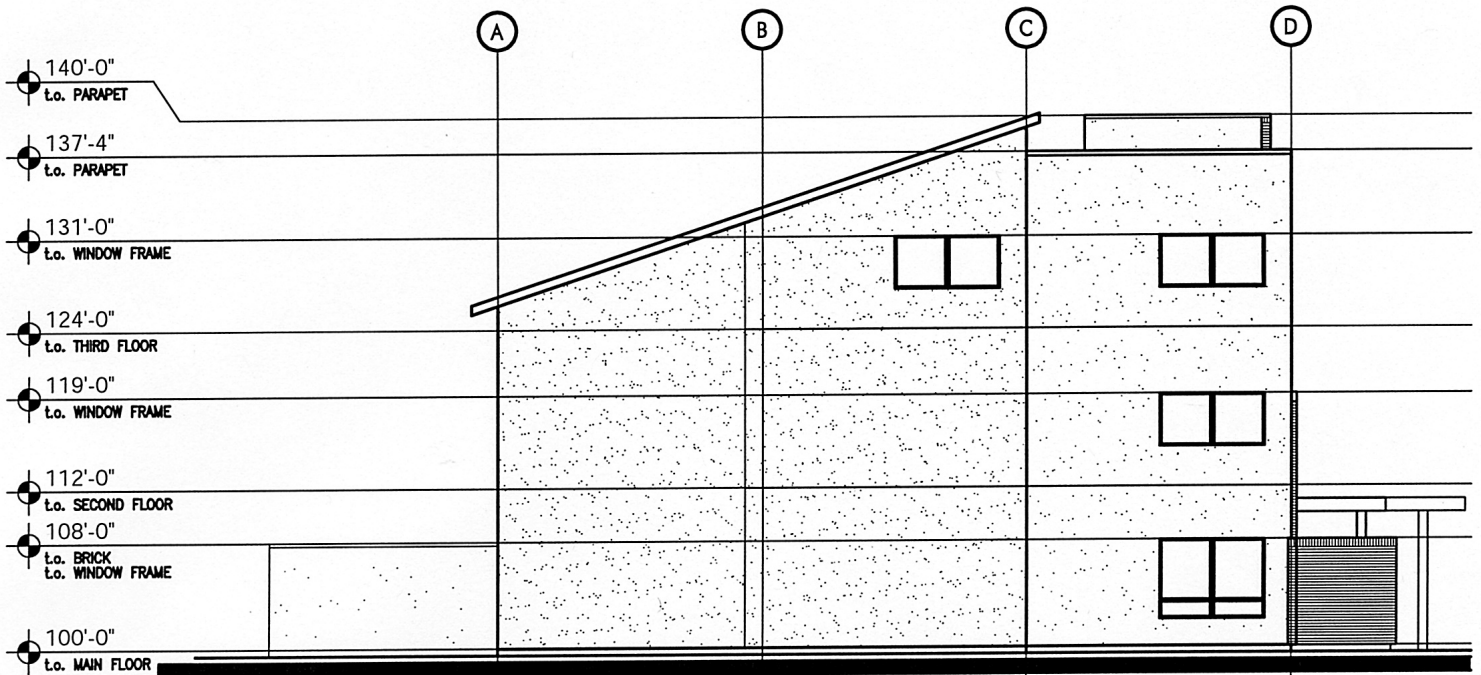

EAST ELEVATION