


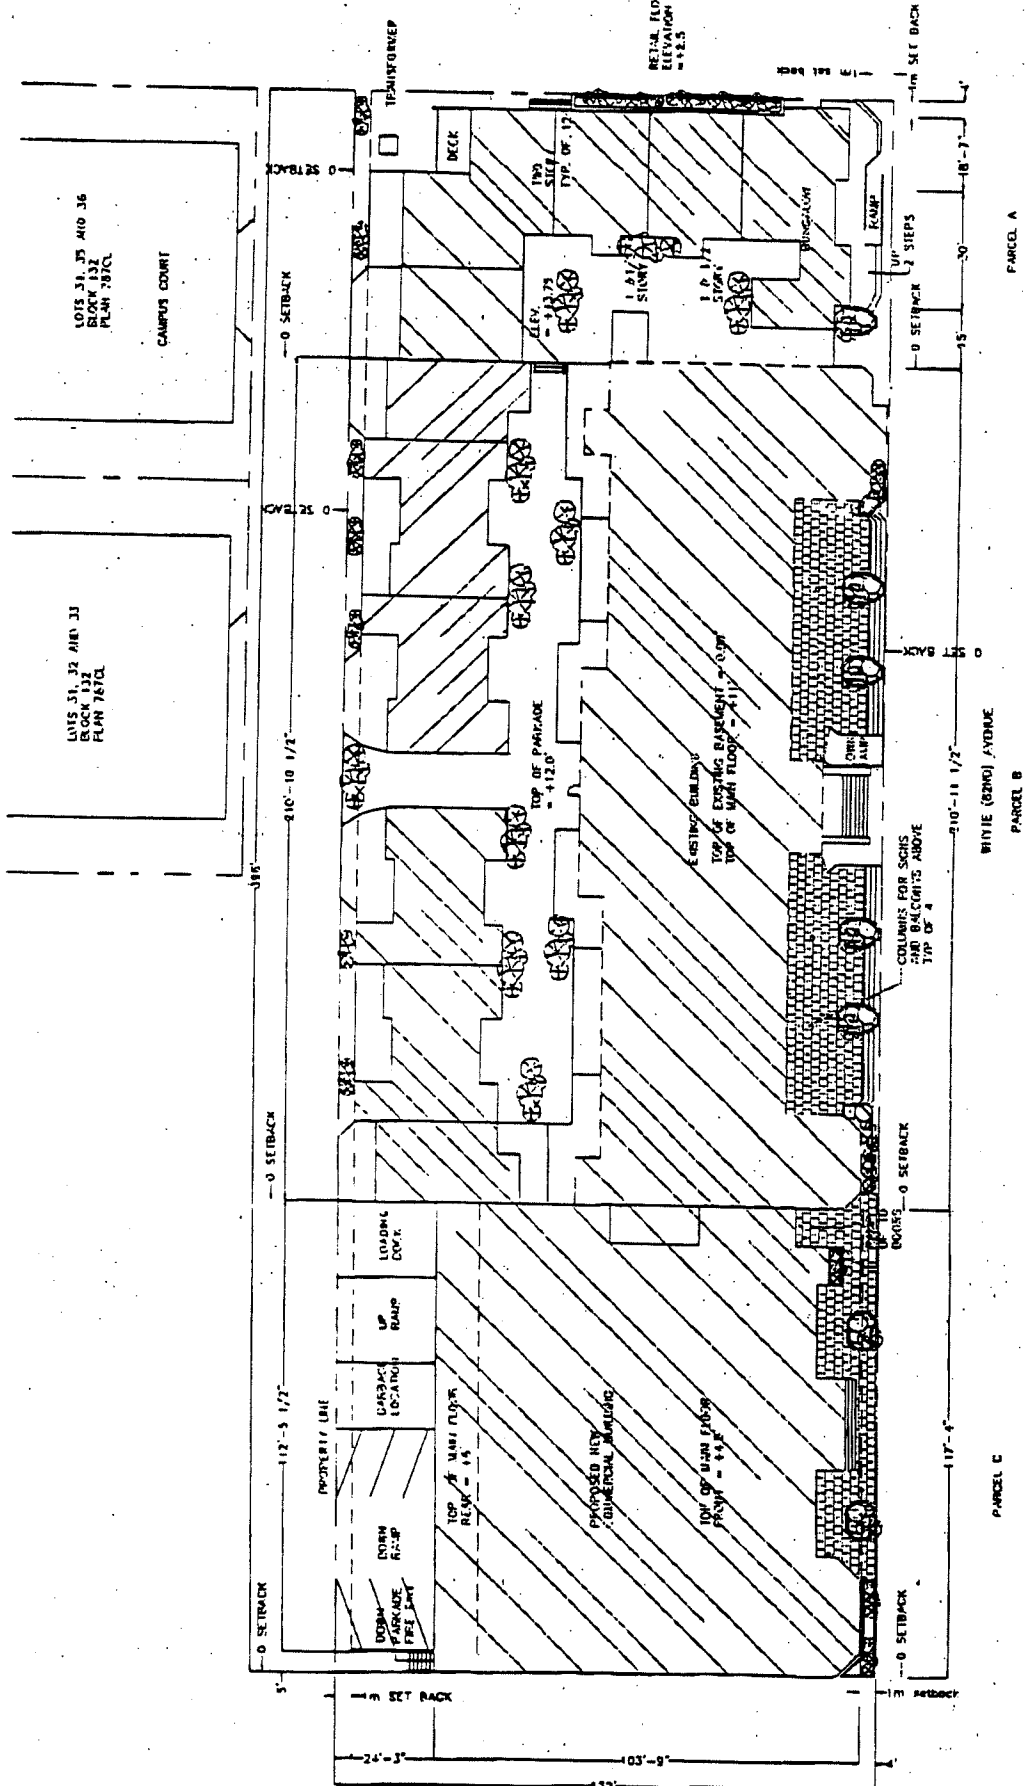



LEGAL DESCRIPTION
 LOTS 9, 10, 11,
 BLOCK 132
 PLAN 22400J

A40
 LOTS 9, 10, 12
 BLOCK 132
 PLAN 11'



105512

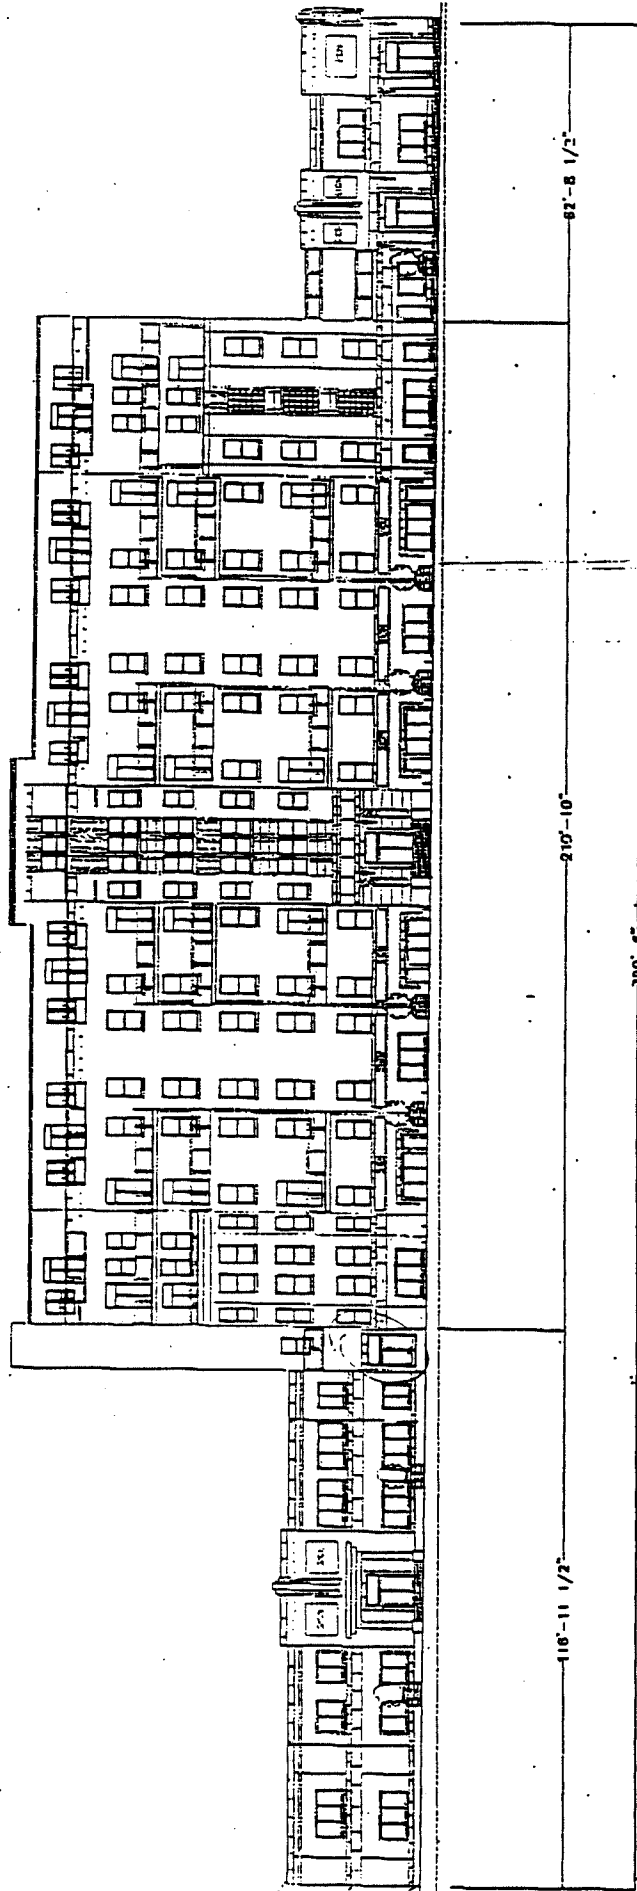

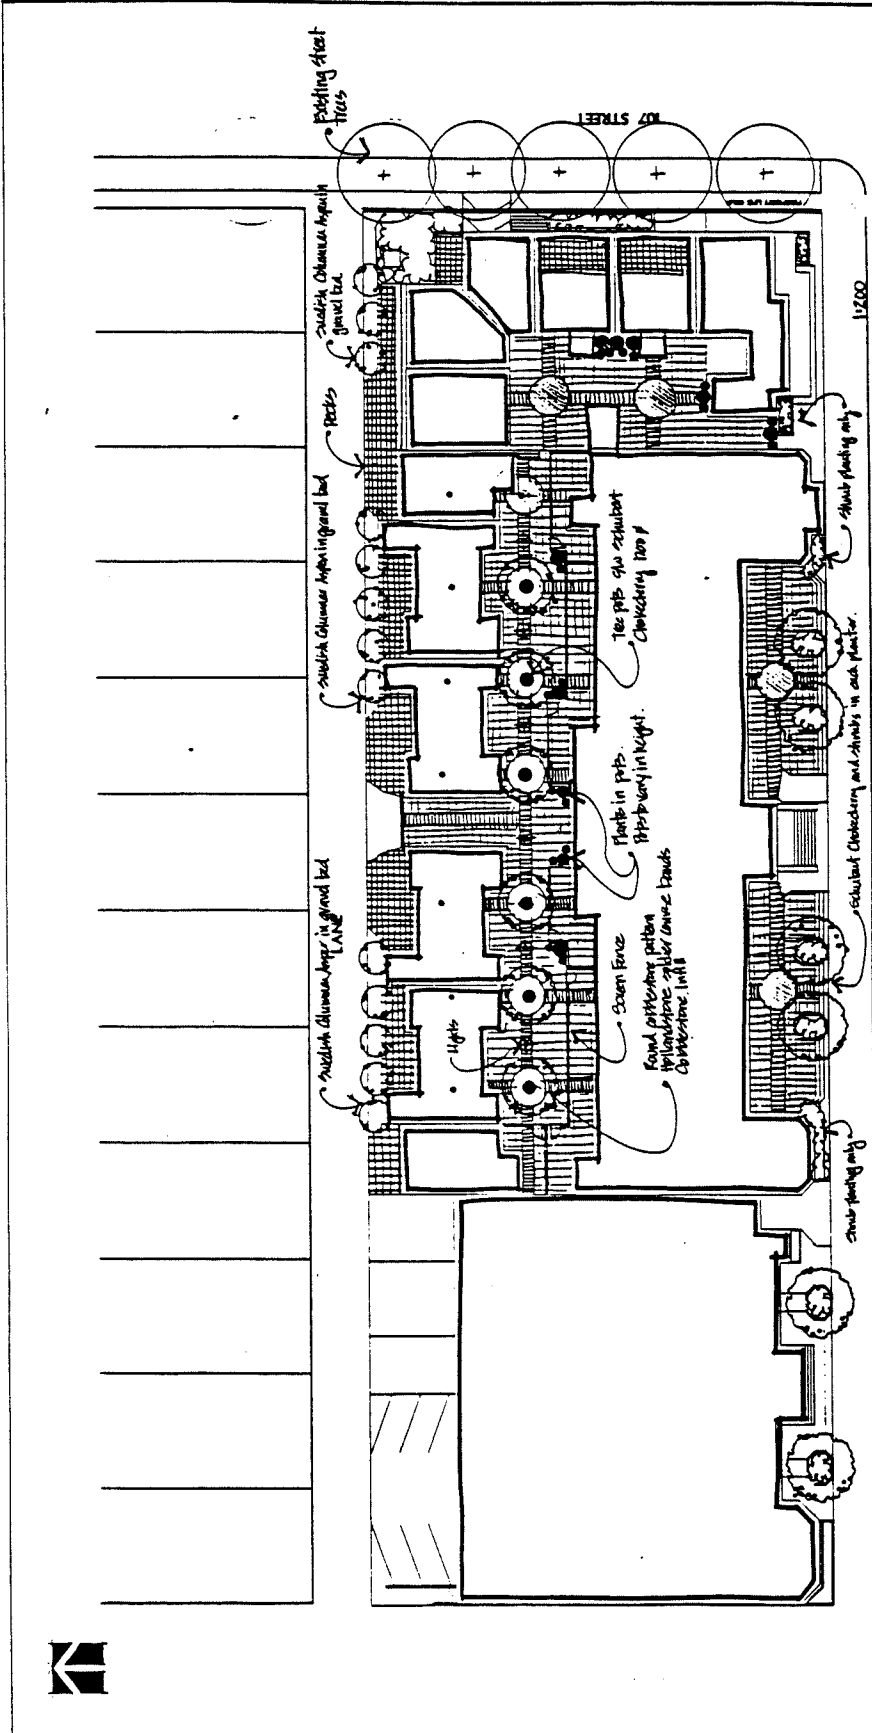









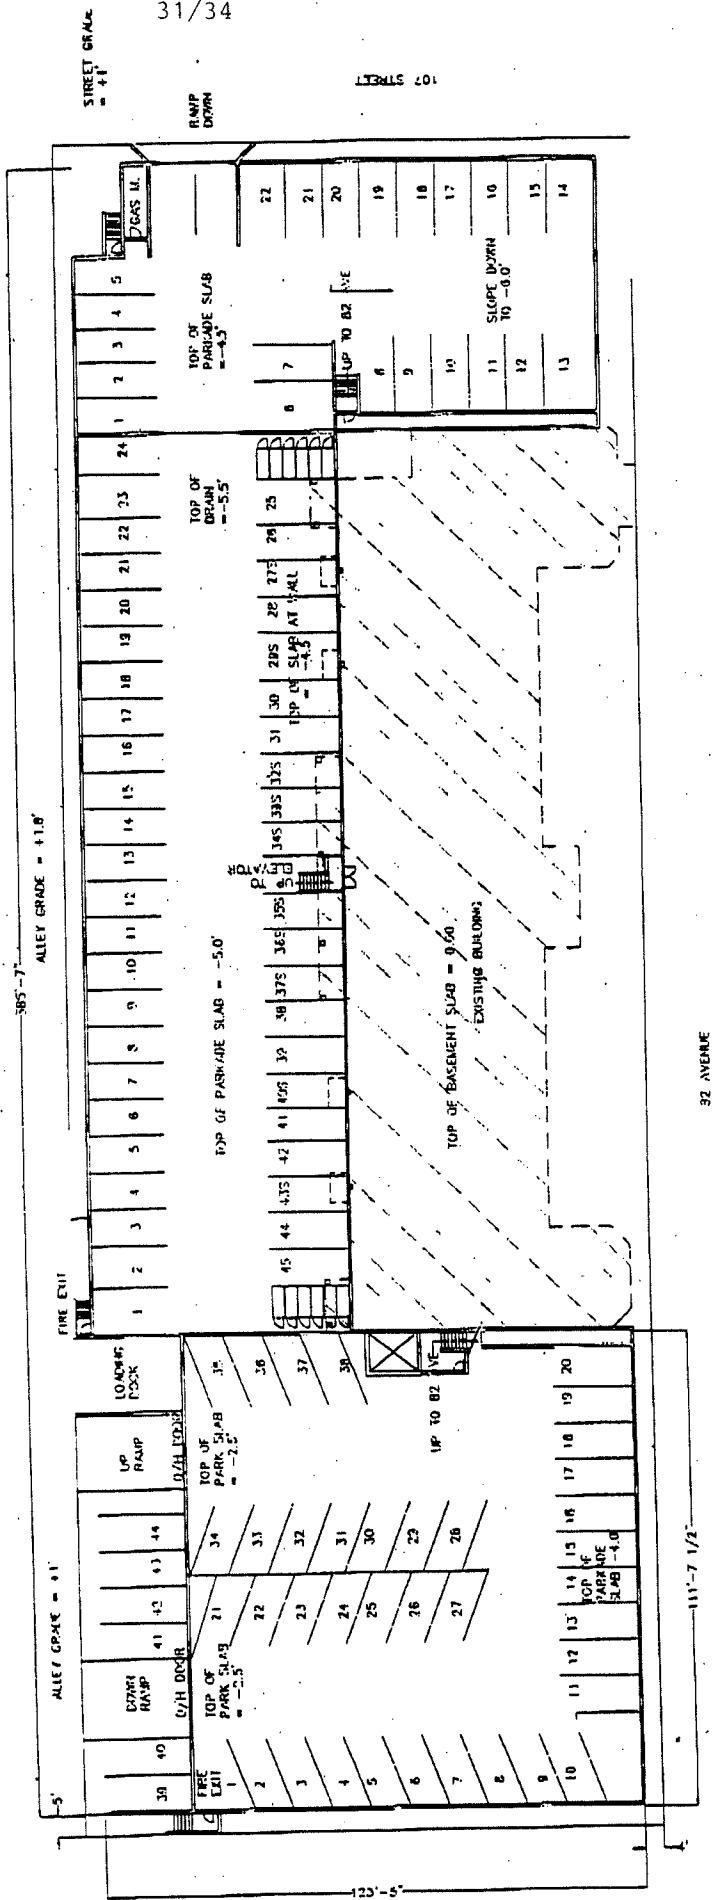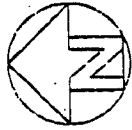


107 STREET

STREET GRADE = +1

RAMP DOWN



ALLEY GRADE = +1


5'-0"


111'-7 1/2"

5'-0"

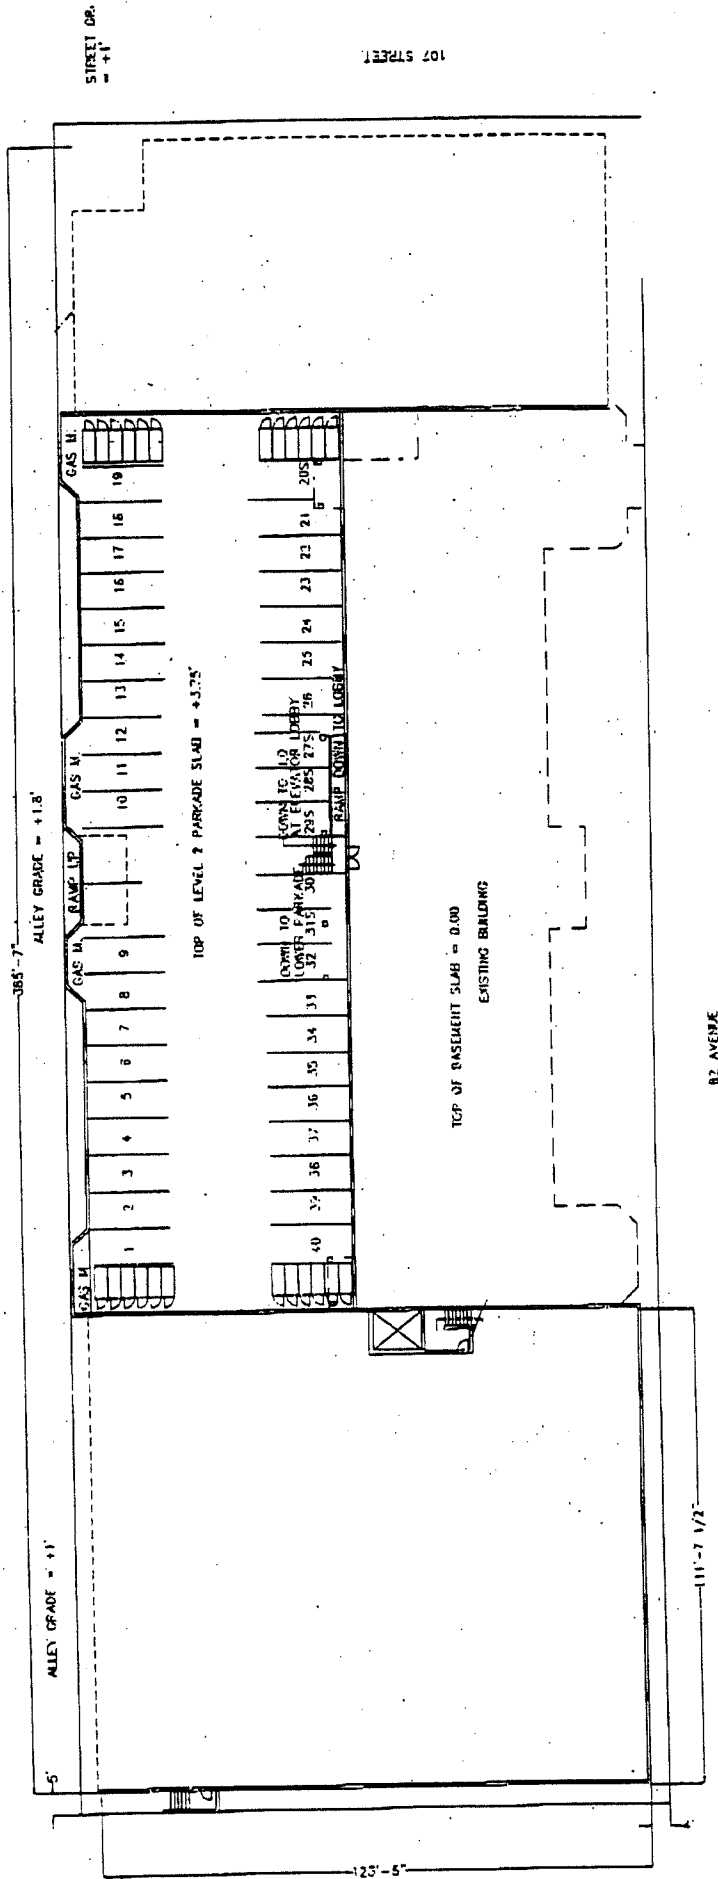

Proposed Facia Sign Locations =

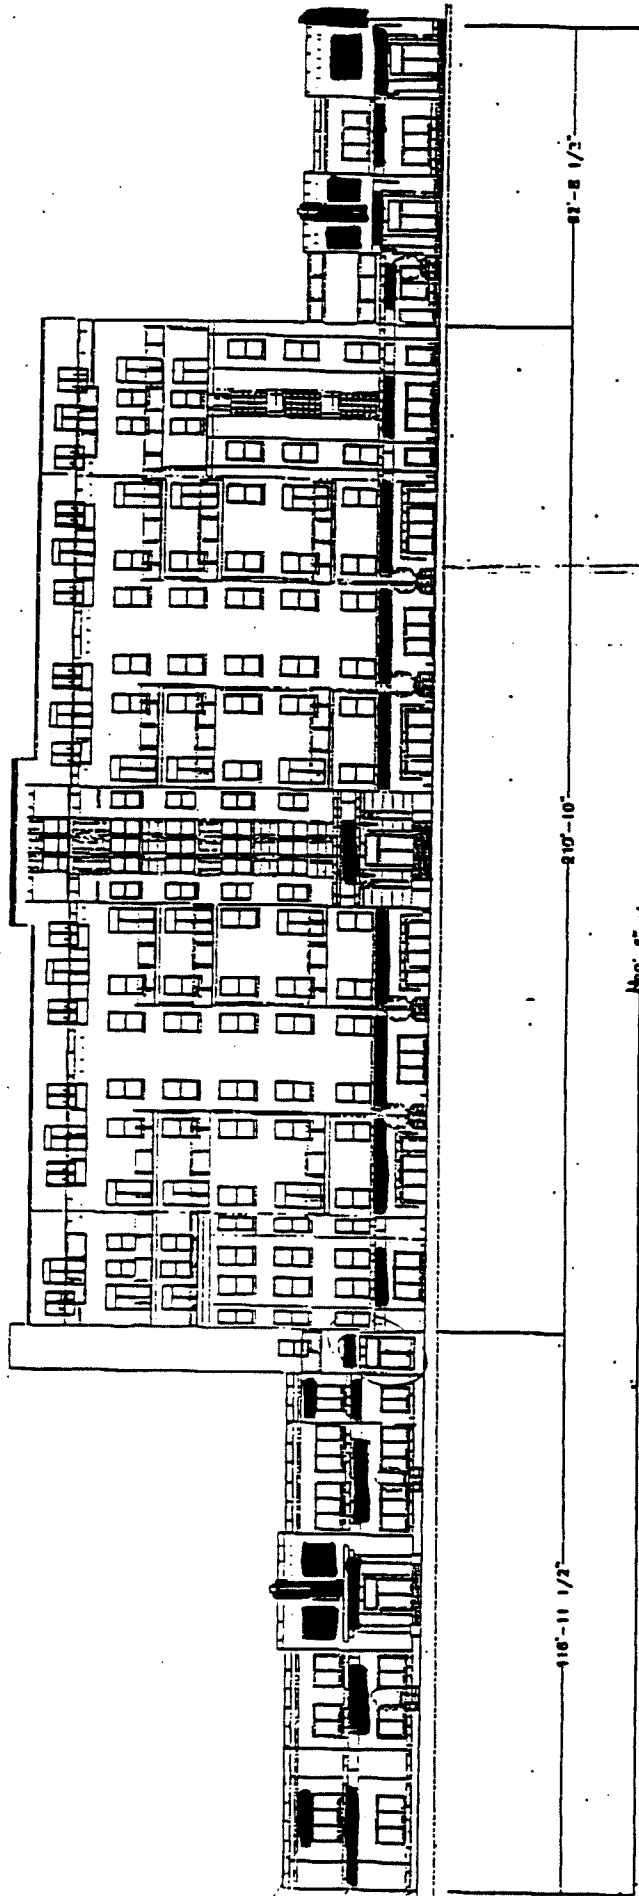

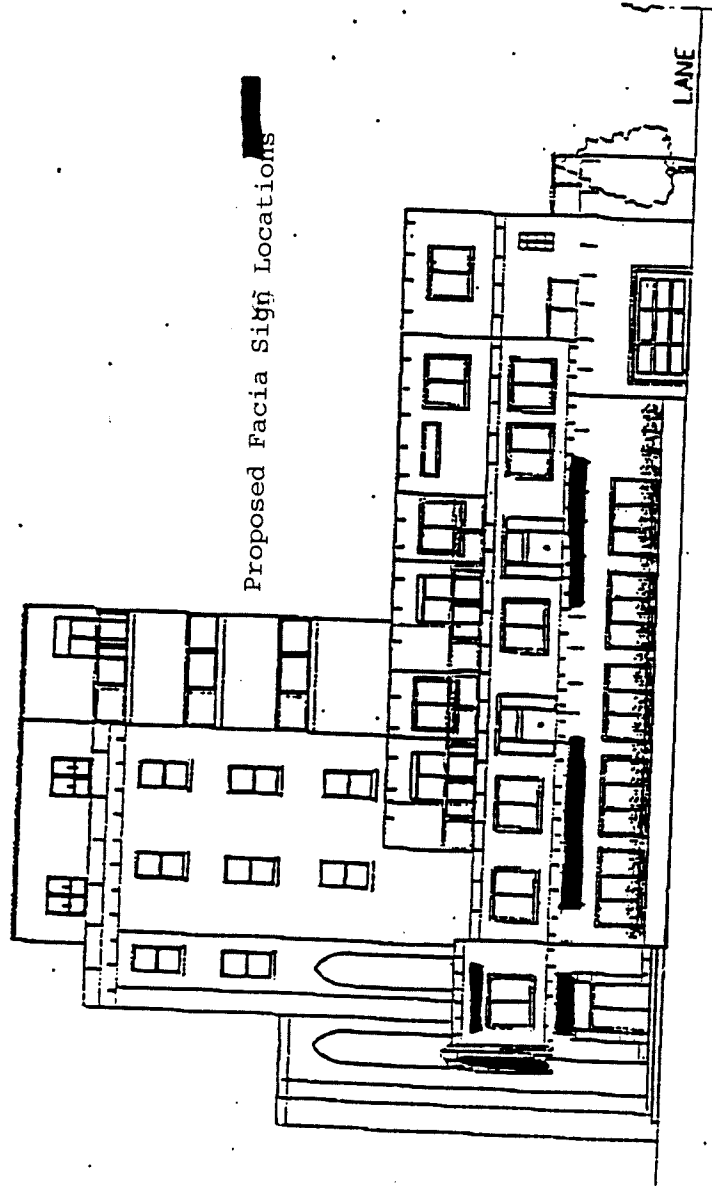

THE GARNEAU
EAST ELEVATION

107 STREET