



104 street

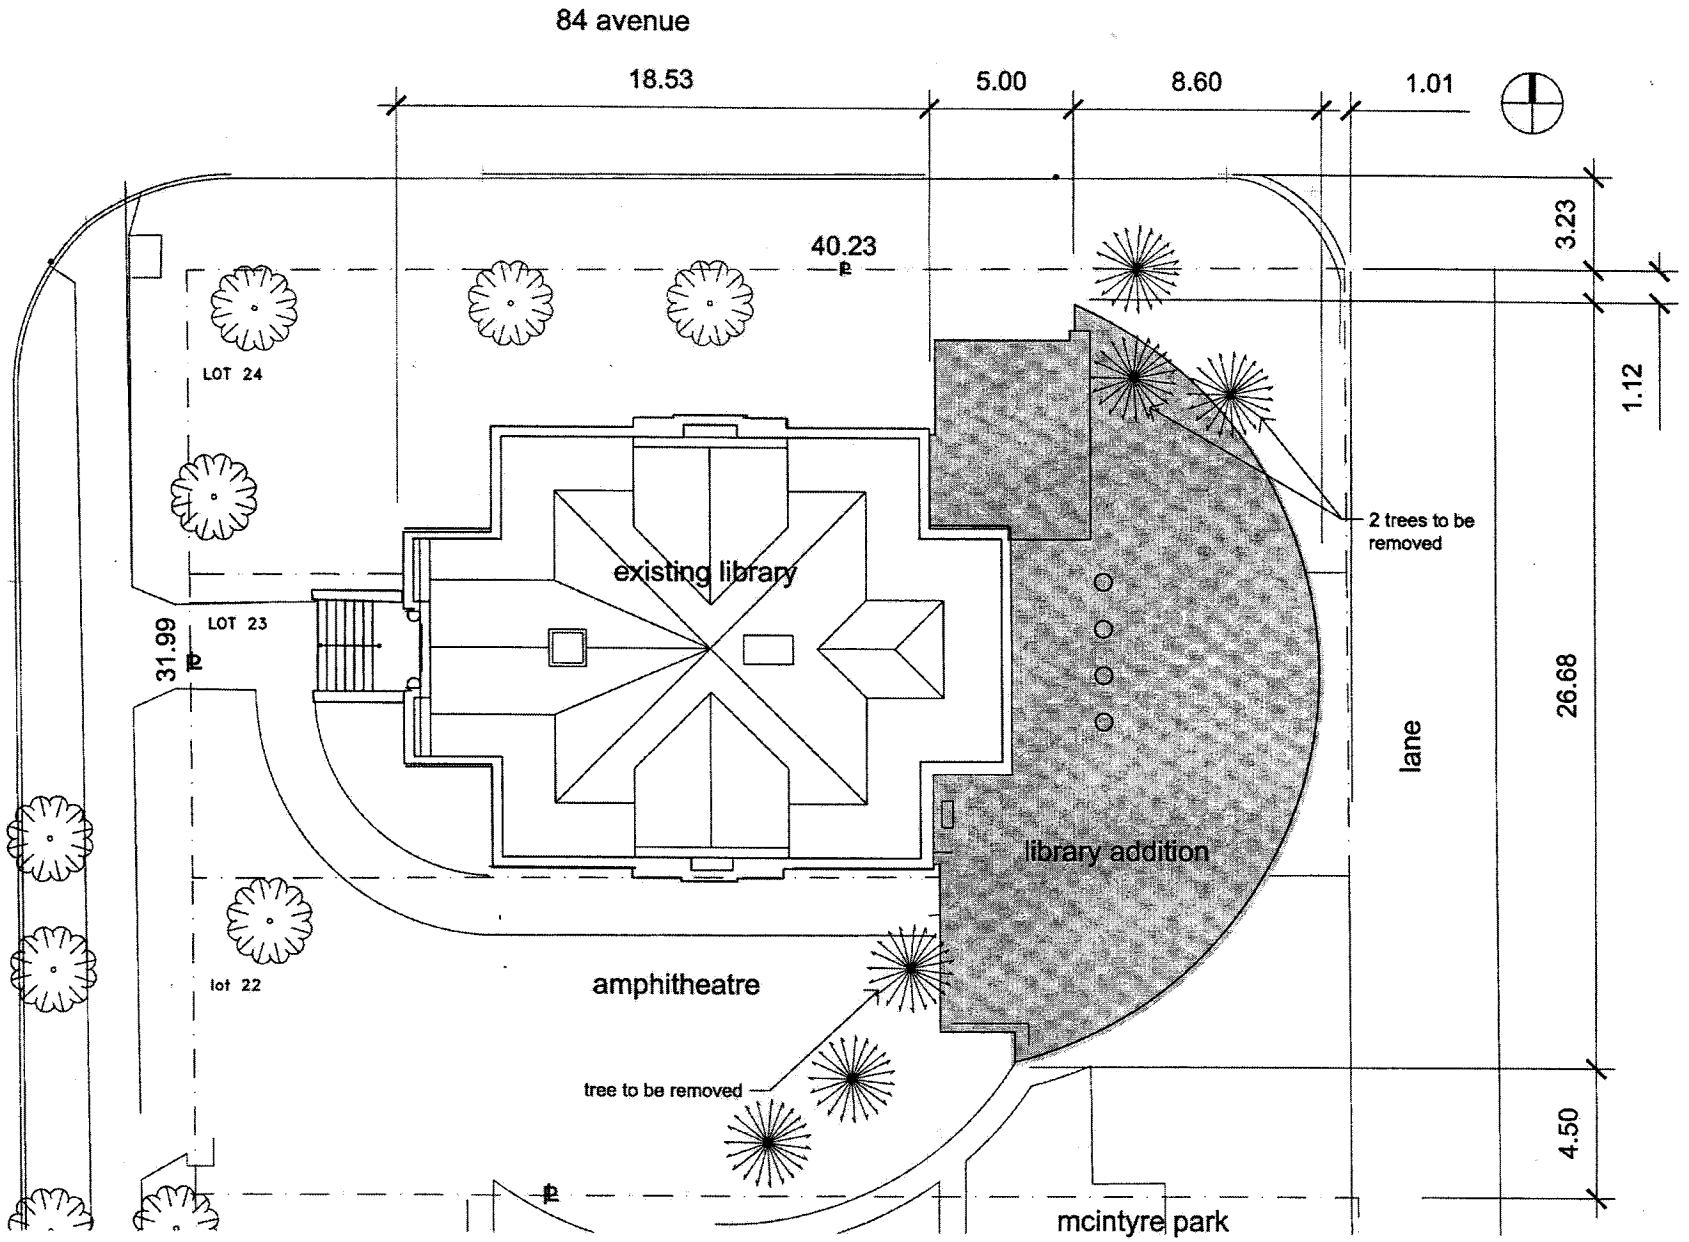

strathcona library addition
appendix I: site plan

september 16, 2004



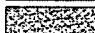
84 avenue

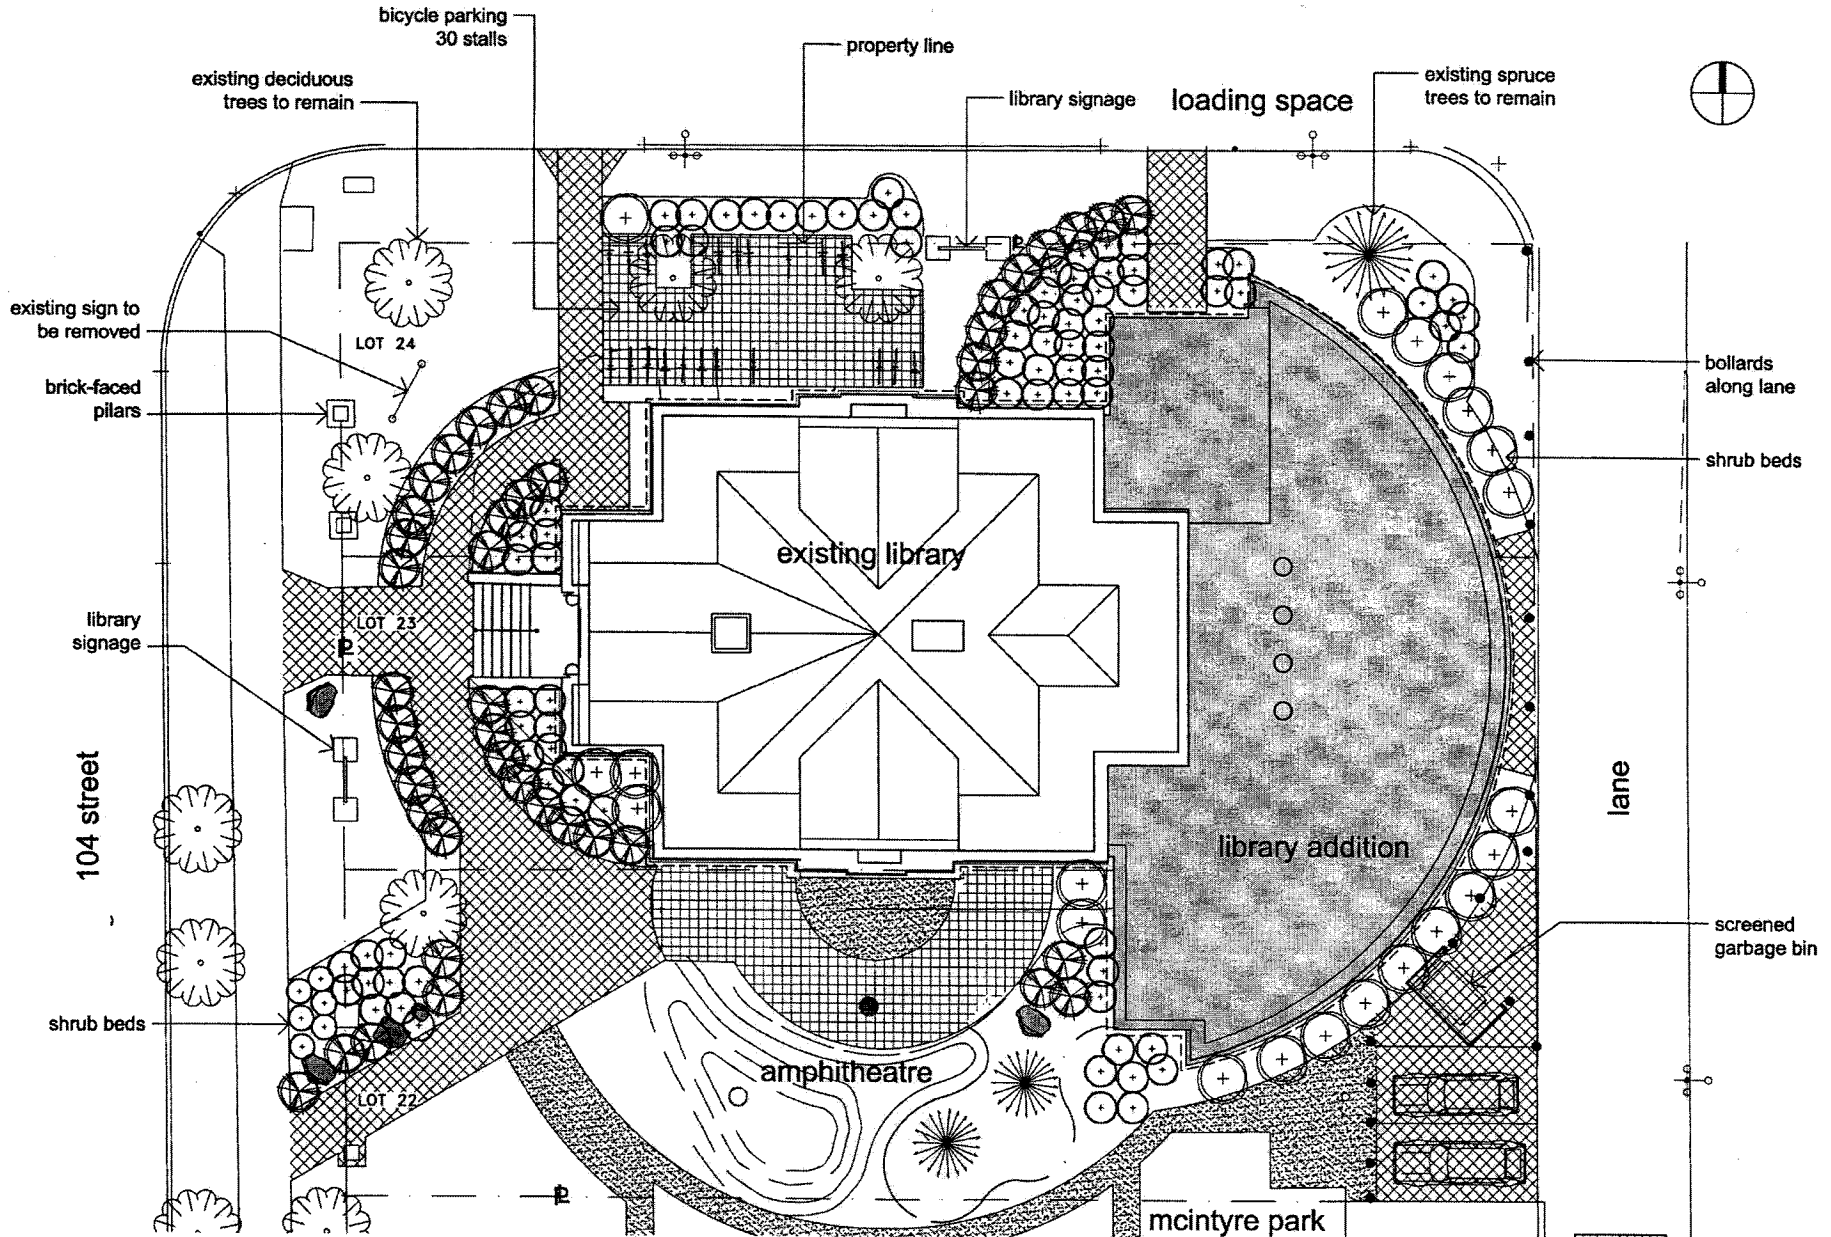


strathcona library addition
 appendix II: landscape concept plan


september 16, 2004

⊕ future street lights
 (by others)

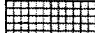
-  new concrete
-  new concrete
-  new gravel

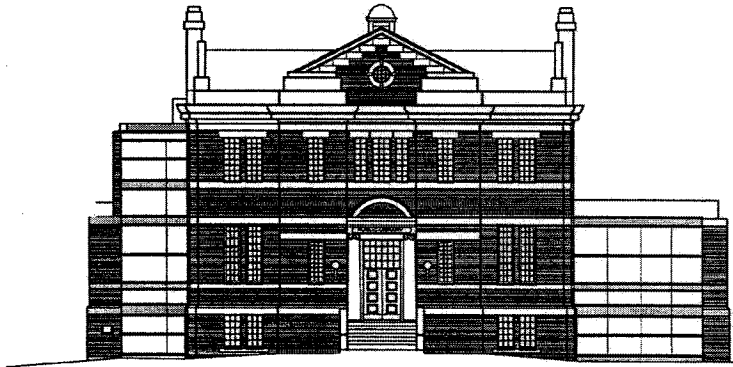


west

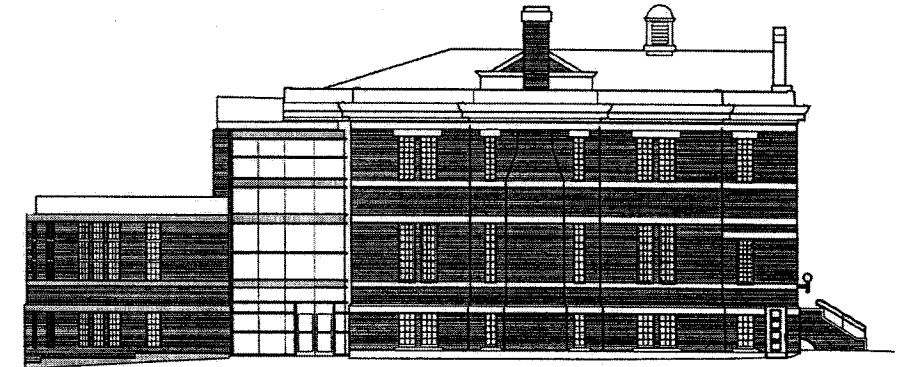

north

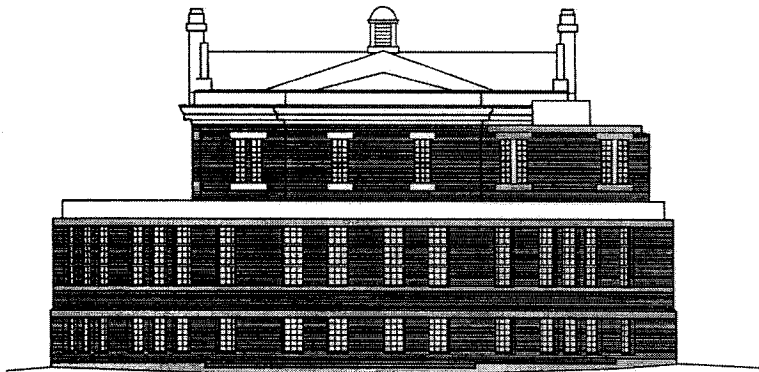

east

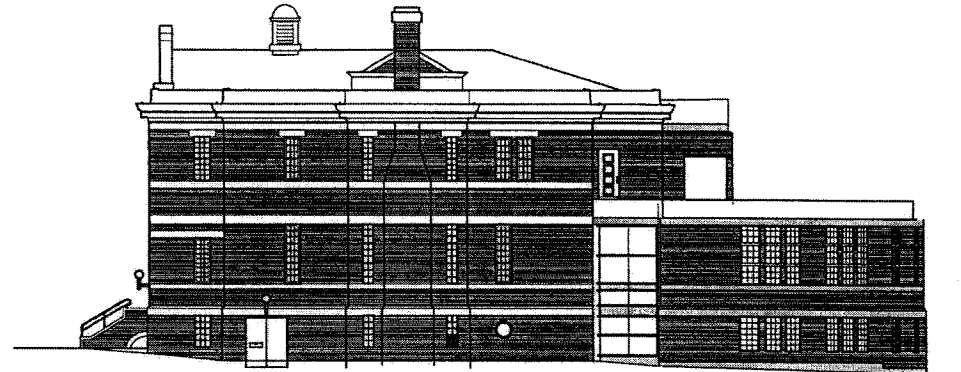

south

strathcona library addition
appendix III: library elevations